


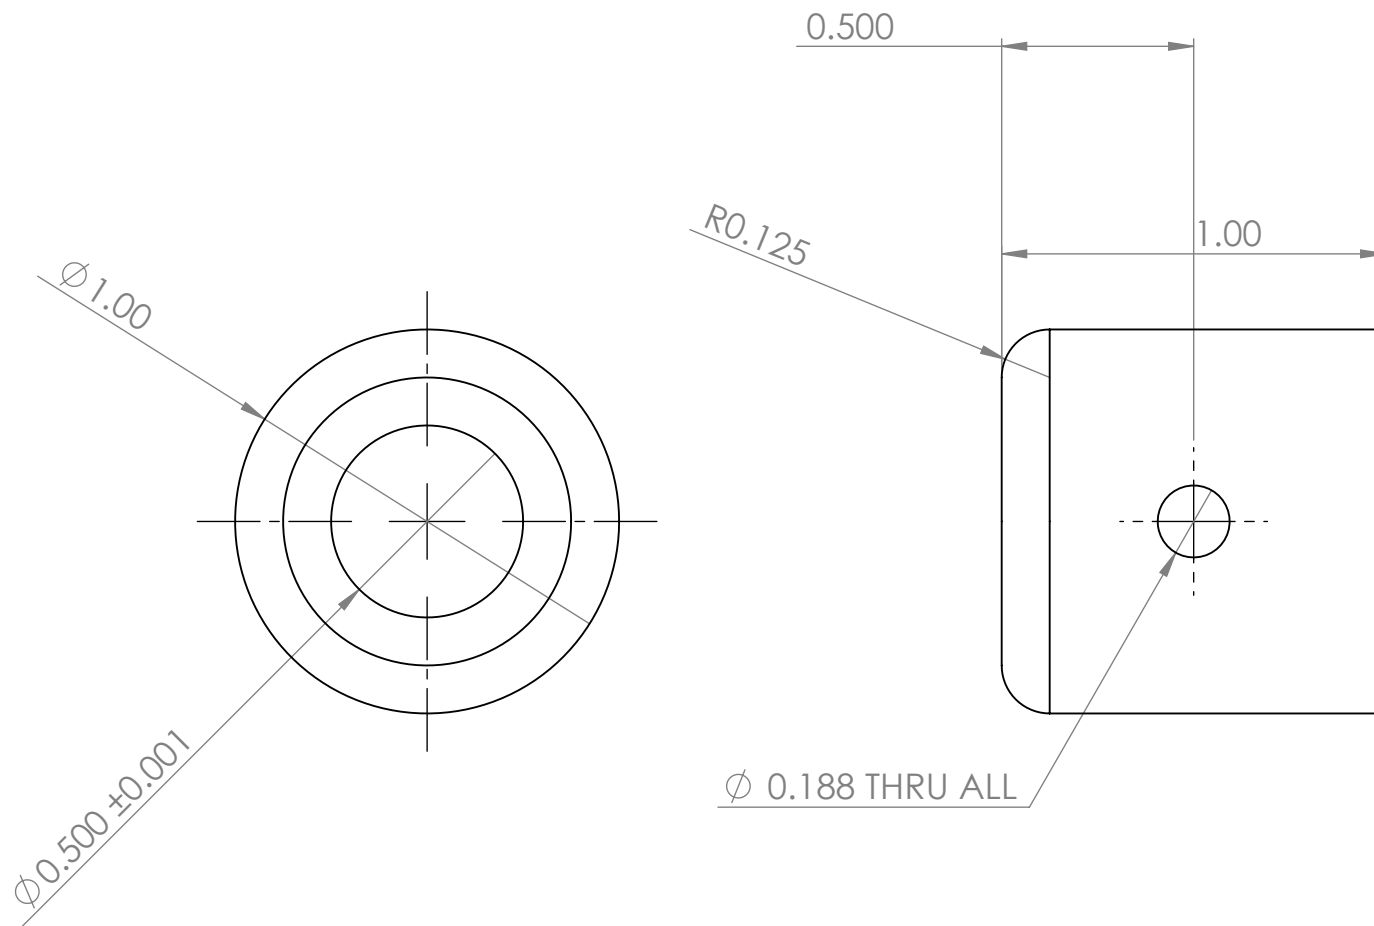

Make 4

UNLESS OTHERWISE SPECIFIED TOLERANCES ARE:				APPROVALS		DATE		Monterey Bay Aquarium Research Institute							
1 PLACE DIM ±1/16		2 PLACE DIM ±.02		3 PLACE DIM ±.005		ANGLES ±1°		DRAWN		7/24/2017		MBARI 7700 Sandholdt RD. Moss Landing, CA 95039 PH: (831) 775-1700  Light_Rod_Mount			
1. DIMENSIONS ARE IN INCHES 2. DIMENSION LIMITS HELD AFTER PLATING. 3. REMOVE BURRS AND SHARP EDGES .015 MAX. 4. MACHINED FILLET RADII .0150-.030. 5. MACHINED DIAMETERS ON A COMMON CENTERLINE CONCENTRIC WITHIN .005 6. PERPENDICULARITY & PARALLELISM OF MACHINED SURFACES .002 PER INCH, MAX .012 INCHES FOR SINGLE SURFACE.								CHECKED							
								ENGINEER		Francois Cazenave					
								PROJECT NO.		901209.99					
Vendor: MBARI								PROJECT		901209.99					
Material: AISI Type 316L stainless steel								WEIGHT		0.164 lb					
SIZE				A				DWG. NO.				REV.			
SCALE: 2:1												SHEET 1 OF 1			