


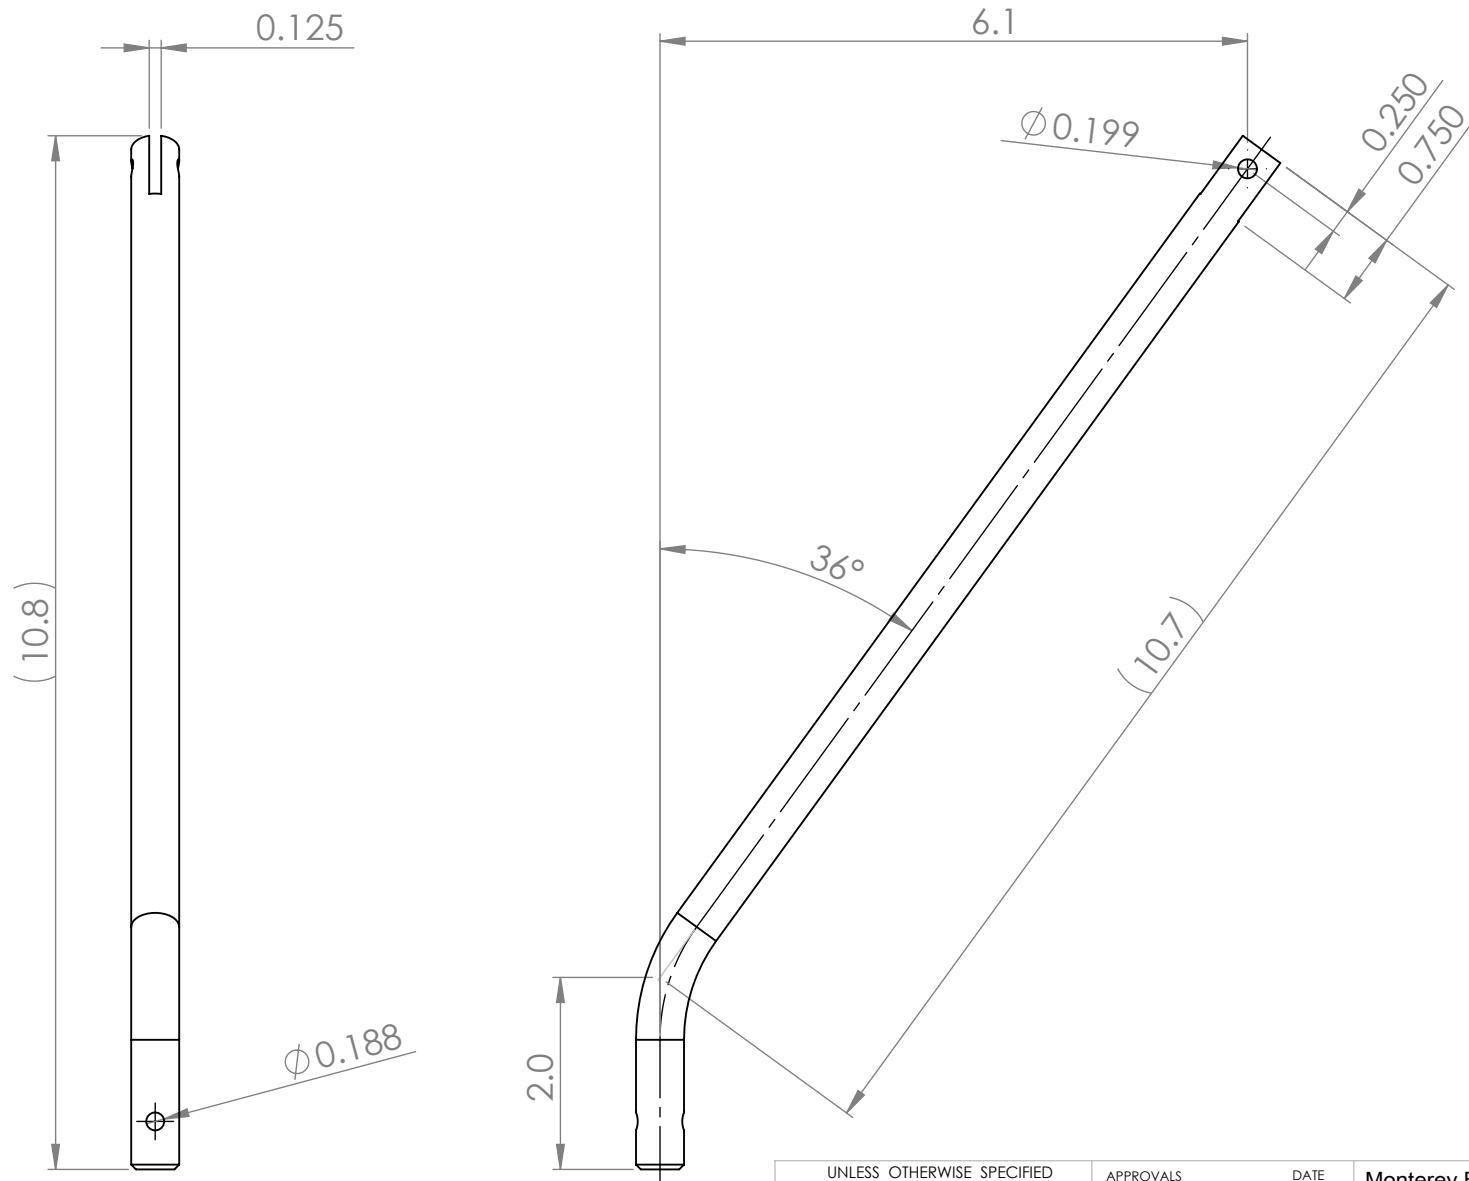

|   |                     |                      |               |             |                   |      |  |                                          |  |   |          |              |
|---|---------------------|----------------------|---------------|-------------|-------------------|------|--|------------------------------------------|--|---|----------|--------------|
| UNLESS OTHERWISE SPECIFIED TOLERANCES ARE:   |                     |                      |               | APPROVALS   |                   | DATE |  | Monterey Bay Aquarium Research Institute |  |   |          |              |
| 1 PLACE DIM<br>±1/16   | 2 PLACE DIM<br>±.02 | 3 PLACE DIM<br>±.005 | ANGLES<br>±1° | DRAWN       | 11/1/2016         |      |  |                                          |  | <div>MBARI<br/>7700 Sandholdt RD.<br/>Moss Landing, CA 95039<br/>PH: (831) 775-1700</div> <div></div> <div>Light_Rod_V6b</div> |          |              |
| <div>1. DIMENSIONS ARE IN INCHES<br/>2. DIMENSION LIMITS HELD AFTER PLATING.<br/>3. REMOVE BURRS AND SHARP EDGES .015 MAX.<br/>4. MACHINED FILLET RADIUS .0150-.030.<br/>5. MACHINED DIAMETERS ON A COMMON CENTERLINE CONCENTRIC WITHIN .005<br/>6. PERPENDICULARITY &amp; PARALLELISM OF MACHINED SURFACES .002 PER INCH, MAX .012 INCHES FOR SINGLE SURFACE.</div> |                     |                      |               | CHECKED     |                   |      |  |                                          |  |   |          |              |
|   |                     |                      |               | ENGINEER    | Francois Cazenave |      |  |                                          |  |   |          |              |
|   |                     |                      |               | PROJECT NO. |                   |      |  |                                          |  |   |          |              |
| Vendor:   |                     |                      |               | PROJECT     |                   |      |  |                                          |  | SIZE   | DWG. NO. | REV.         |
| Material: Material <not specified>   |                     |                      |               | WEIGHT      | 0.087 lb          |      |  |                                          |  | SCALE:1:2   |          | SHEET 1 OF 1 |