
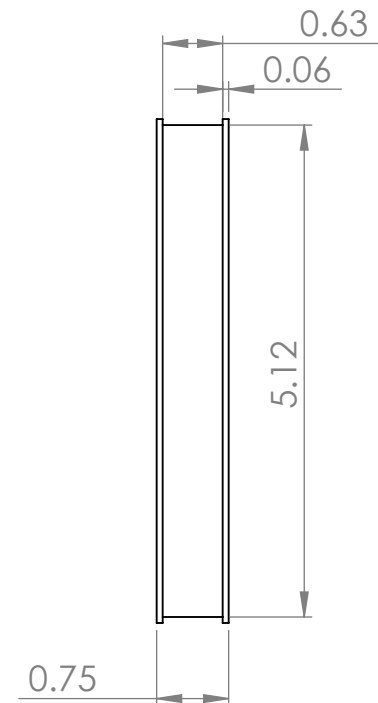


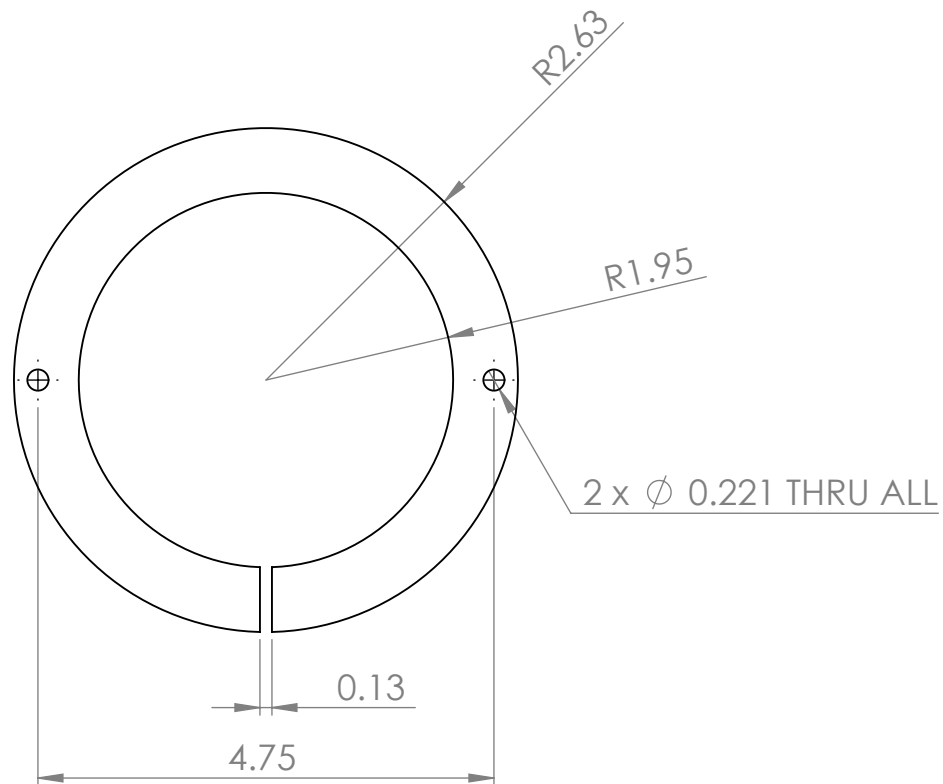

Material: UHMW  
Make 1

|   |                     |                      |               |             |                   |      |  |   |  |              |  |
|---|---------------------|----------------------|---------------|-------------|-------------------|------|--|---|--|--------------|--|
| UNLESS OTHERWISE SPECIFIED TOLERANCES ARE:   |                     |                      |               | APPROVALS   |                   | DATE |  | Monterey Bay Aquarium Research Institute   |  |              |  |
| 1 PLACE DIM<br>±1/16   | 2 PLACE DIM<br>±.02 | 3 PLACE DIM<br>±.005 | ANGLES<br>±1° | DRAWN       | 6/8/2015          |      |  | <div>MBARI<br/>7700 Sandholdt RD.<br/>Moss Landing, CA 95039<br/>PH: (831) 775-1700</div> <div></div> <div>I2map_SBE25Plus_Clamp</div> <div><div>SIZE A</div><div>DWG. NO. I2map-022</div><div>REV.</div></div> |  |              |  |
| <div>1. DIMENSIONS ARE IN INCHES</div> <div>2. DIMENSION LIMITS HELD AFTER PLATING.</div> <div>3. REMOVE BURRS AND SHARP EDGES .015 MAX.</div> <div>4. MACHINED FILLET RADIUS .0150-.030.</div> <div>5. MACHINED DIAMETERS ON A COMMON CENTERLINE CONCENTRIC WITHIN .005</div> <div>6. PERPENDICULARITY &amp; PARALLELISM OF MACHINED SURFACES .002 PER INCH, MAX .012 INCHES FOR SINGLE SURFACE.</div> |                     |                      |               | CHECKED     |                   |      |  |   |  |              |  |
|   |                     |                      |               | ENGINEER    | Francois Cazenave |      |  |   |  |              |  |
|   |                     |                      |               | PROJECT NO. | 901209            |      |  |   |  |              |  |
|   |                     |                      |               | PROJECT     | 901209            |      |  |   |  |              |  |
| Vendor: MBARI   |                     |                      |               | WEIGHT      | 0.220 lb          |      |  | SCALE: 1:2   |  | SHEET 1 OF 1 |  |
| Material: PE UHMW   |                     |                      |               |             |                   |      |  |   |  |              |  |