
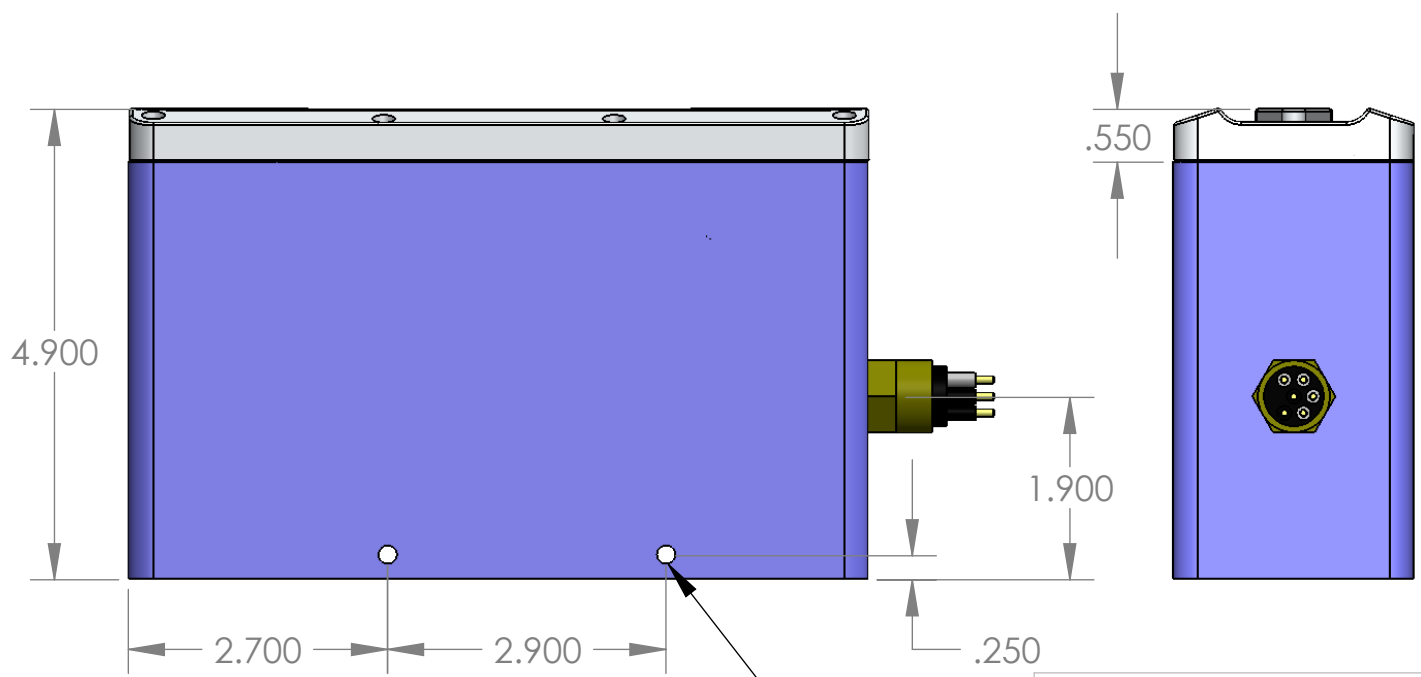
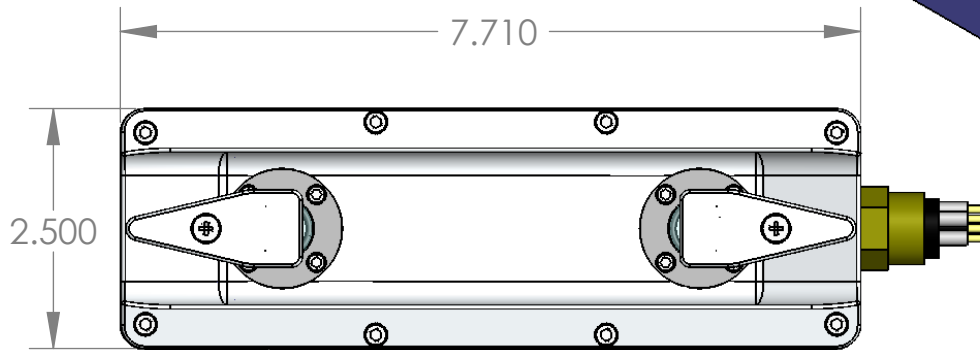


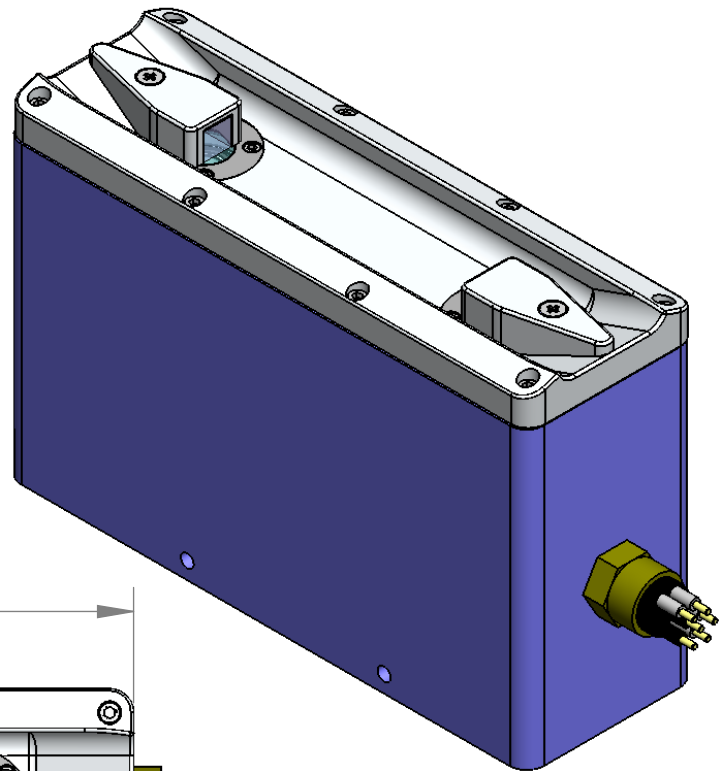

#10-24 TAP THRU 2X

620 Applegate St.
Philomath, OR 97370
541-929-5650
www.wetlabs.com

**BAM - General Dimensions
(1000m)**

REV.	DATE	DESCRIPTION	BY
REVISIONS			

5265 BAM_Deep_General_Dimensions

SCALE 1:2 DIMENSIONS ARE INCHES UNLESS NOTED

DRAWN BY: J. KOEGLER ORIGIN DATE: 09/30/2008