


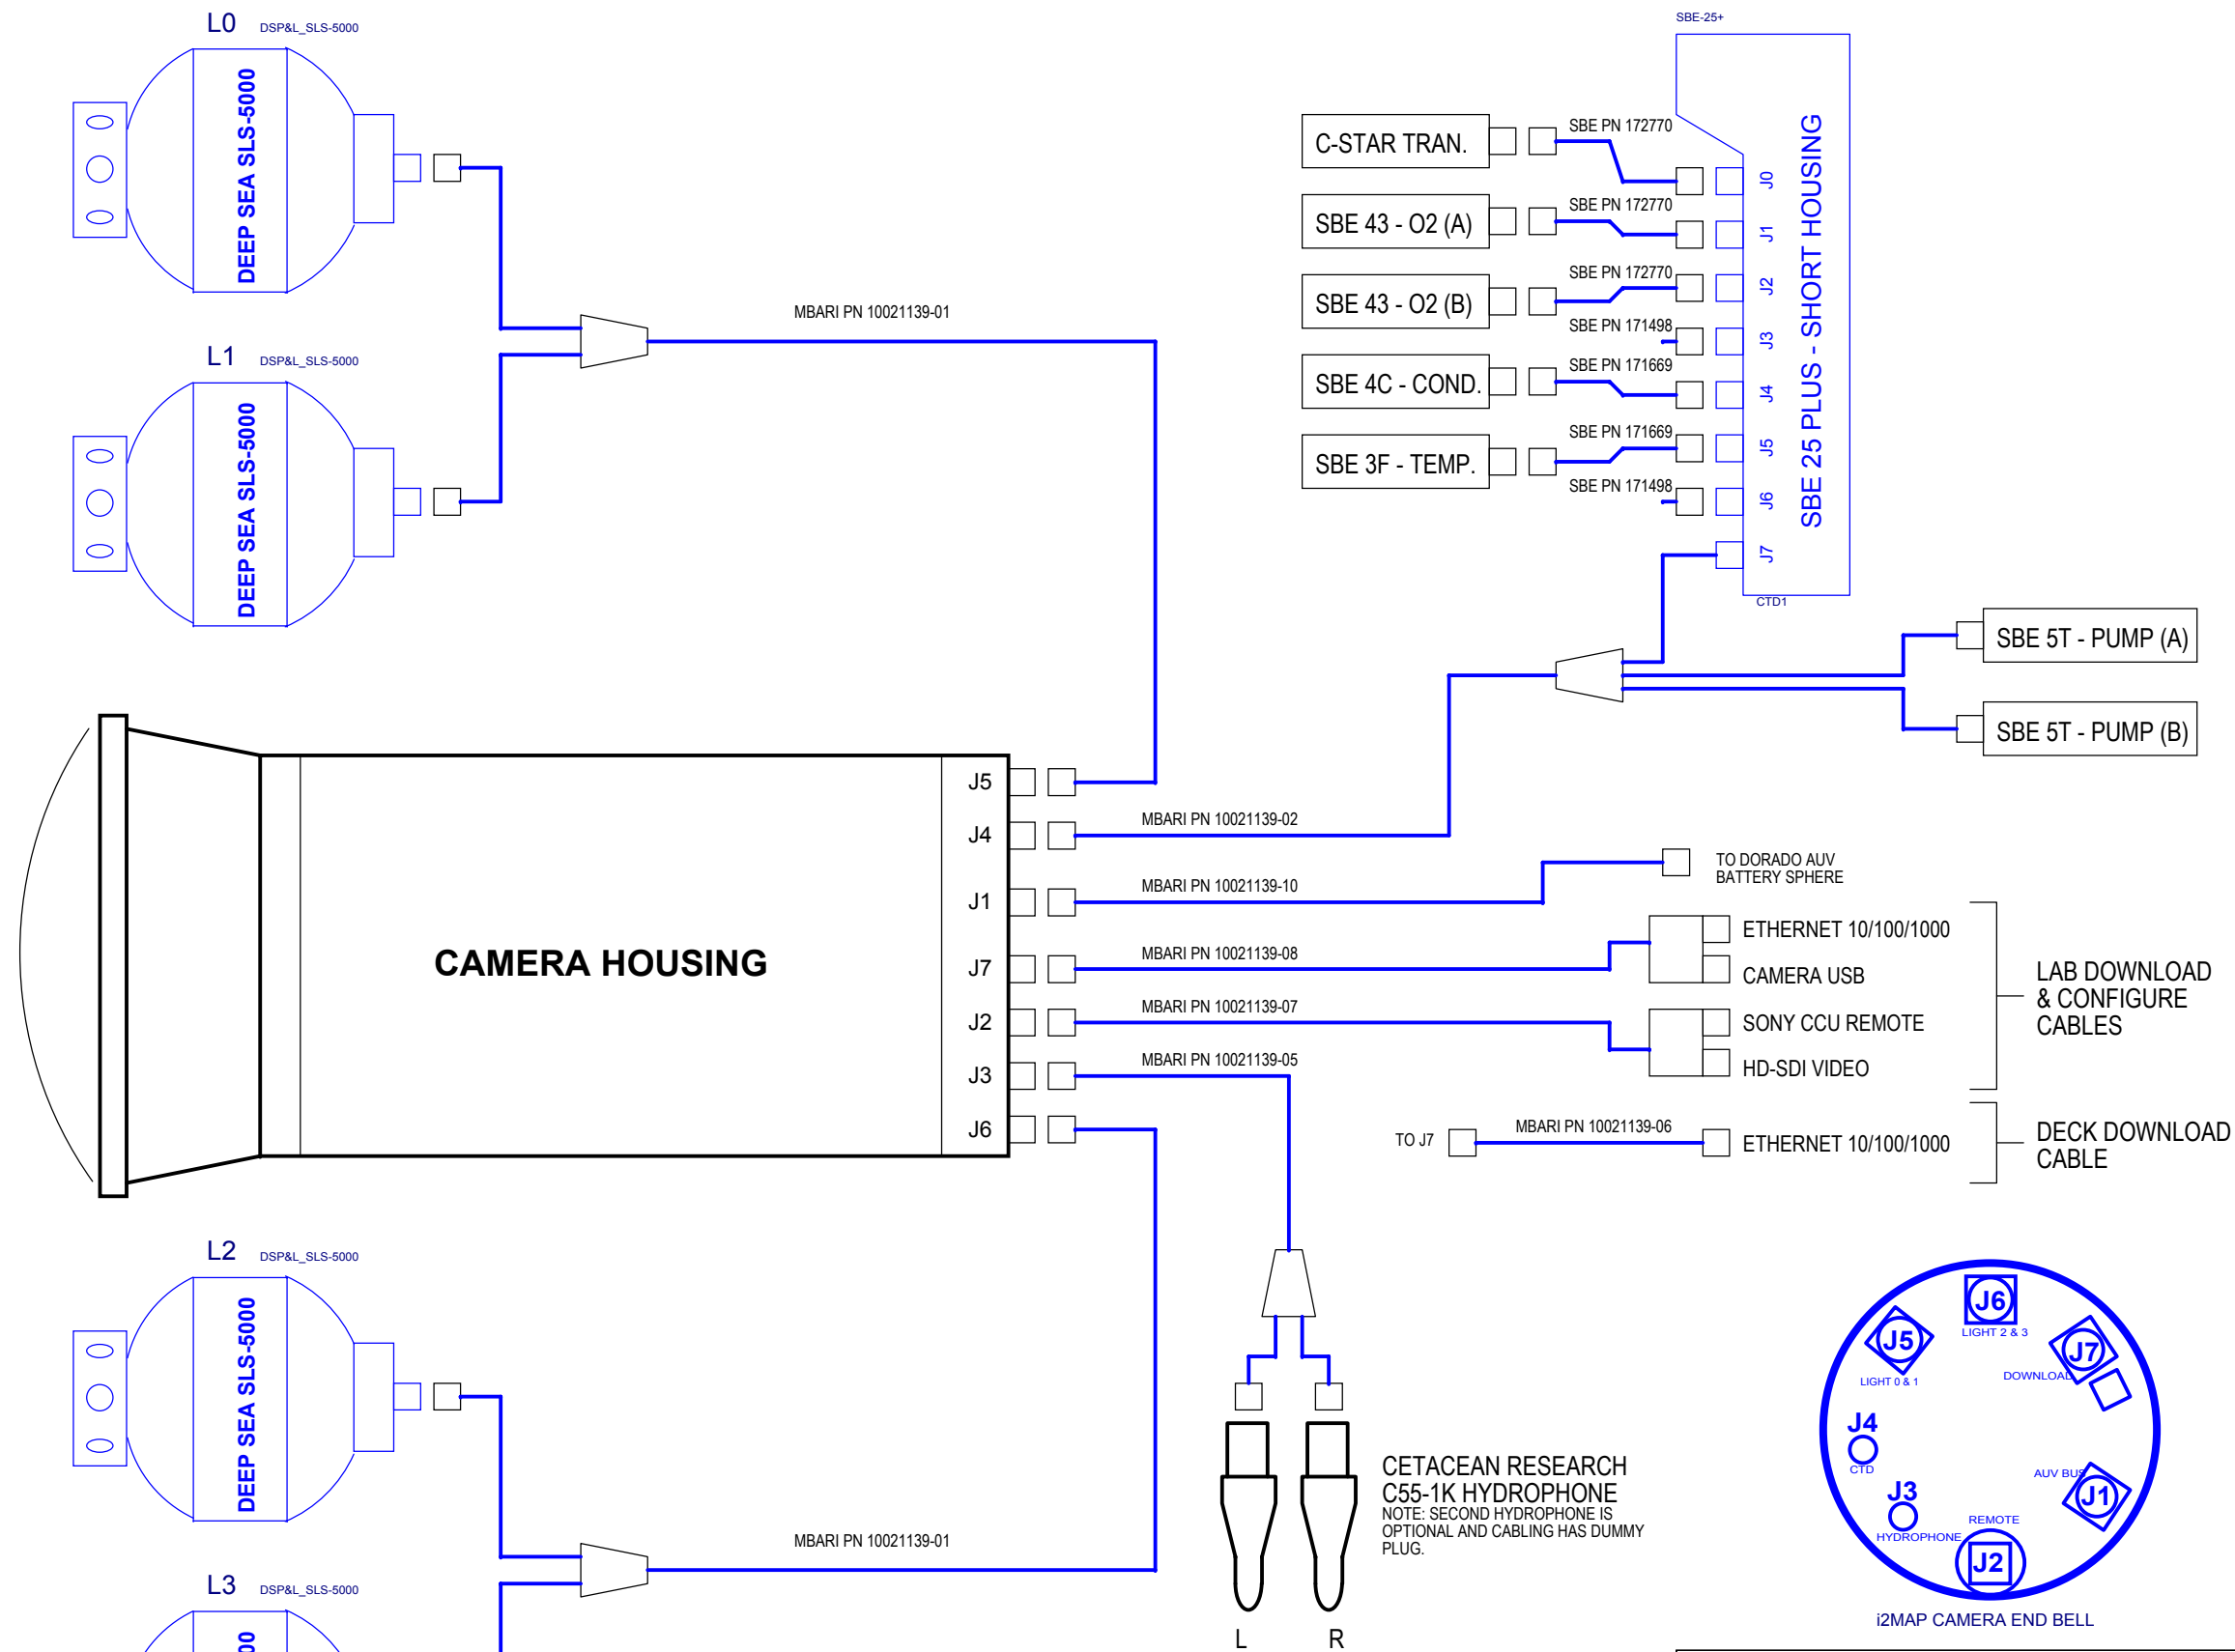

REVISION HISTORY:

REV. B 15DEC14 - FIRST RELEASE
REV. C 08JAN15 - ADDED HYDROPHONE SPECIFICATION
REV. D 17FEB15 - UPDATED CABELING.
REV. E 22JUN15 - ADDED CONN KEY.

MONTEREY BAY AQUARIUM RESEARCH INSTITUTE
7700 SANDHOLDT ROAD
MOSS LANDING, CA 95039

PHONE (831) 775-1700 www.mbari.org
COPYRIGHT © 2014 MBARI
MAY NOT BE COPIED WITHOUT PERMISSION

i2MAP CAMERA SYSTEM WIRING DIAGRAM

Size	Engineer: Mark Chaffey EMAIL: chma@mbari.org (831) 775-1708	Number	10021117-01-E	Rev	E
C	Date: Friday, May 22, 2015	Filename	<Filename>	Sheet 1 of 18	