
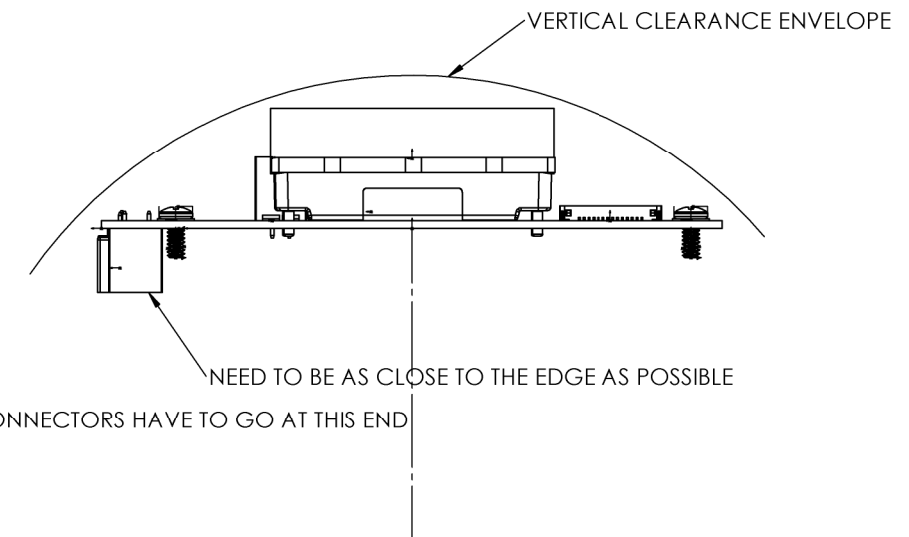


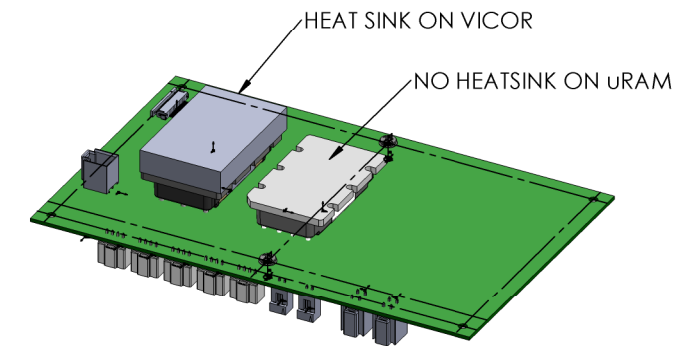

BILL OF MATERIALS			
Shop / Q.C.		APPROVALS DATE	
Inspector	UNLESS OTHERWISE SPECIFIED TOLERANCES ARE:	DRAWN MRC 03/05/2015	
Shop Foreman	1. FRACTION 1/16" 1/32" 1/64"	ENGINEER MARK CHAFFEY (831) 775-1708 mchaff@mailbar.org	
Engineer	2. DIMENSION LIMITS AFTER PLATING. 3. REMOVE BURRS AND SHARP EDGES .015 MAX. 4. MACHINED FLAT RAZ 25.000.	PROJECT No. 901202 i2MAP MAIN PCB	
NEXT ASY Description	NEXT ASY Number	PROJECT Name i2MAP	
APPLICATION	DO NOT SCALE DRAWING	SEE C.	BWG. NO. 11021134-06-A
		SCALE	CAD FILE
			SHEET 1 OF 1