
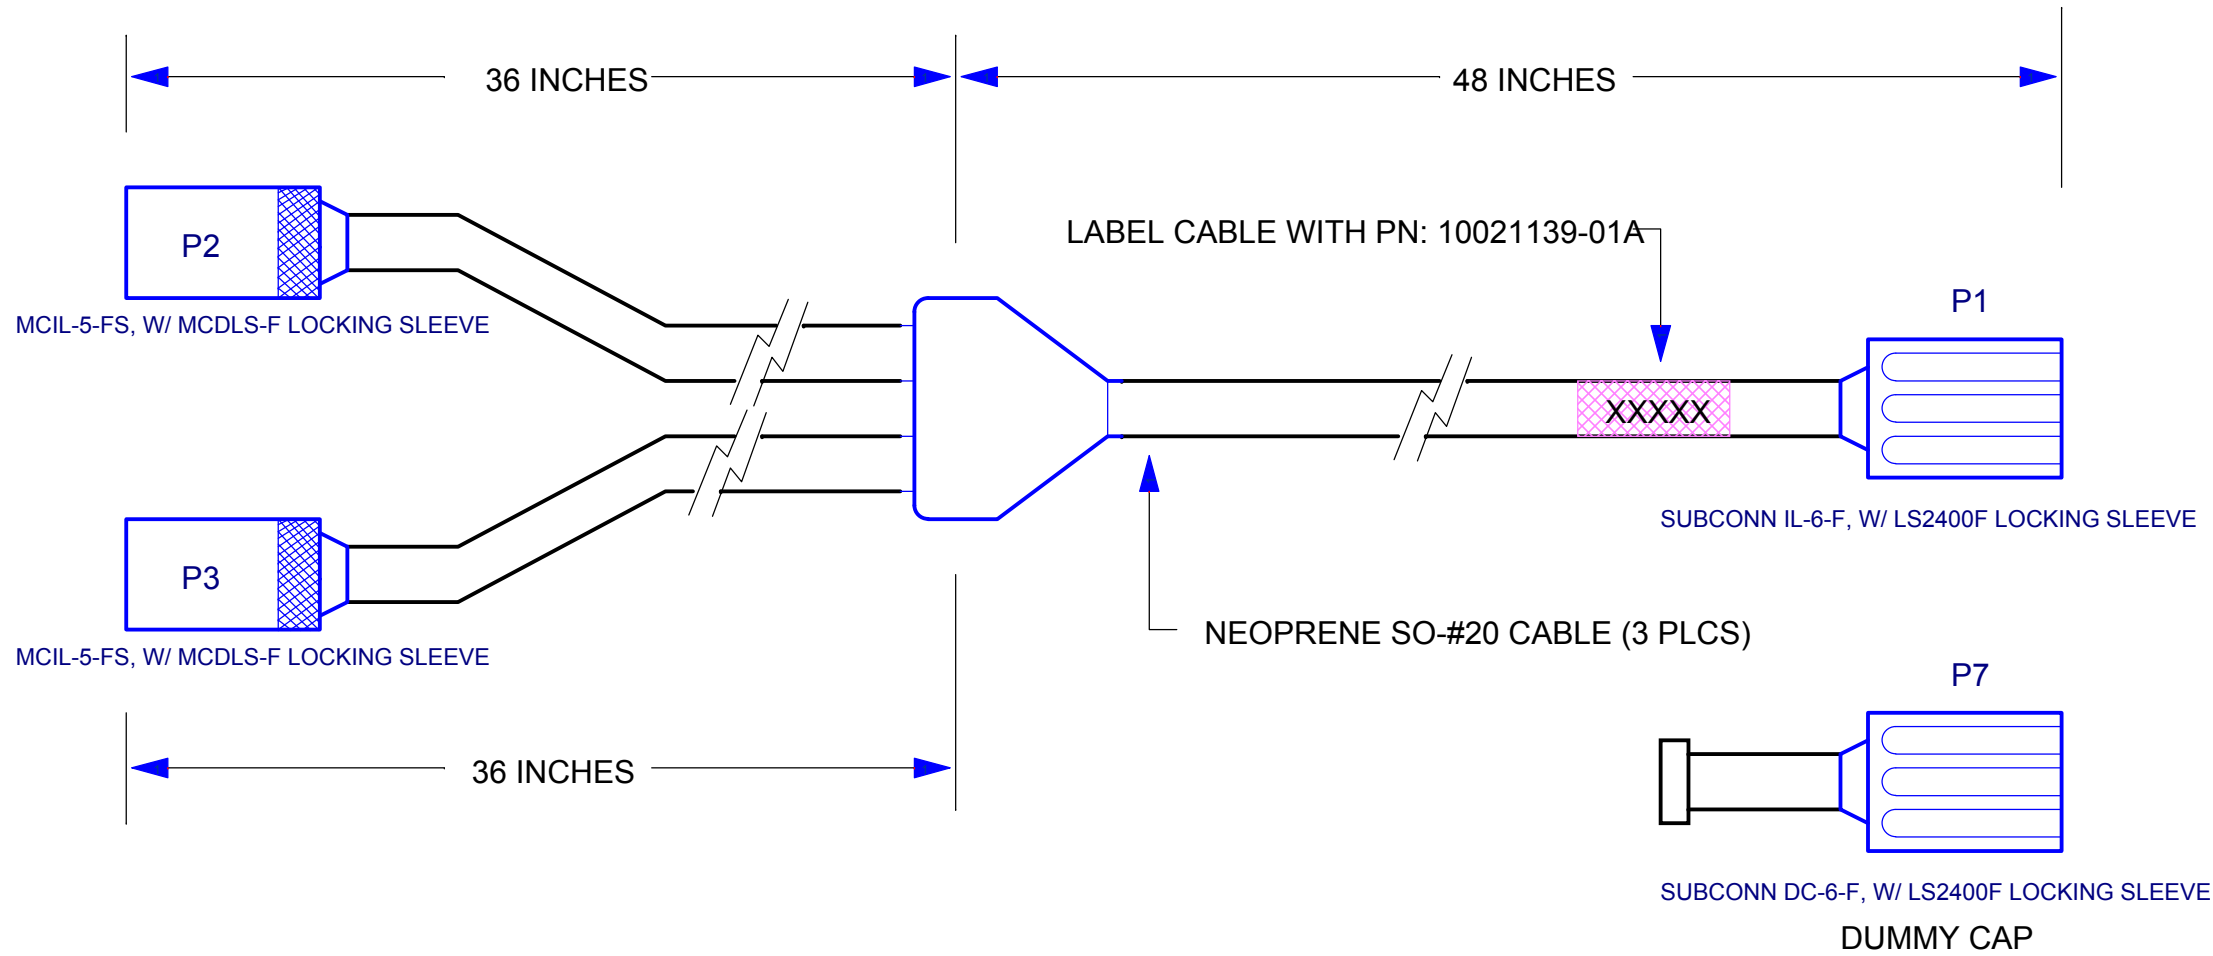


P2 & P3

P1 IL-6-F	P2 MCIL-5-FS	P3 MCIL-5-FS
PIN 1	PIN 1	-- --
PIN 2	PIN 2	-- --
PIN 3	PIN 5	-- --
PIN 4	-- --	PIN 1
PIN 5	-- --	PIN 2
PIN 6	-- --	PIN 5

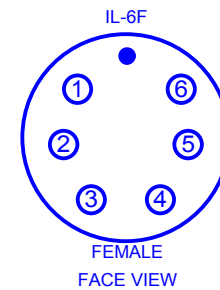

P1

ASSEMBLY NOTES:

1. LABEL CABLE WITH PN 10021139-01.

MBARI PN 10021139-01A

MONTEREY BAY AQUARIUM RESEARCH INSTITUTE
7700 SANDHOLDT ROAD
MOSS LANDING, CA 95039
PHONE (831) 775-1700 www.mbari.org
COPYRIGHT © 2014 MBARI
MAY NOT BE COPIED WITHOUT PERMISSION



Title**i2MAP LIGHT CABLE**

Size C	Engineer: Mark Chaffey EMAIL: chma@mbari.org Date: Monday, March 02, 2015	Number 10021139-01-A (831) 775-1708 Filename: 901209_i2map_systemdesign.dwg	Rev A Sheet 1 of 18
---------------	--	--	-------------------------------