

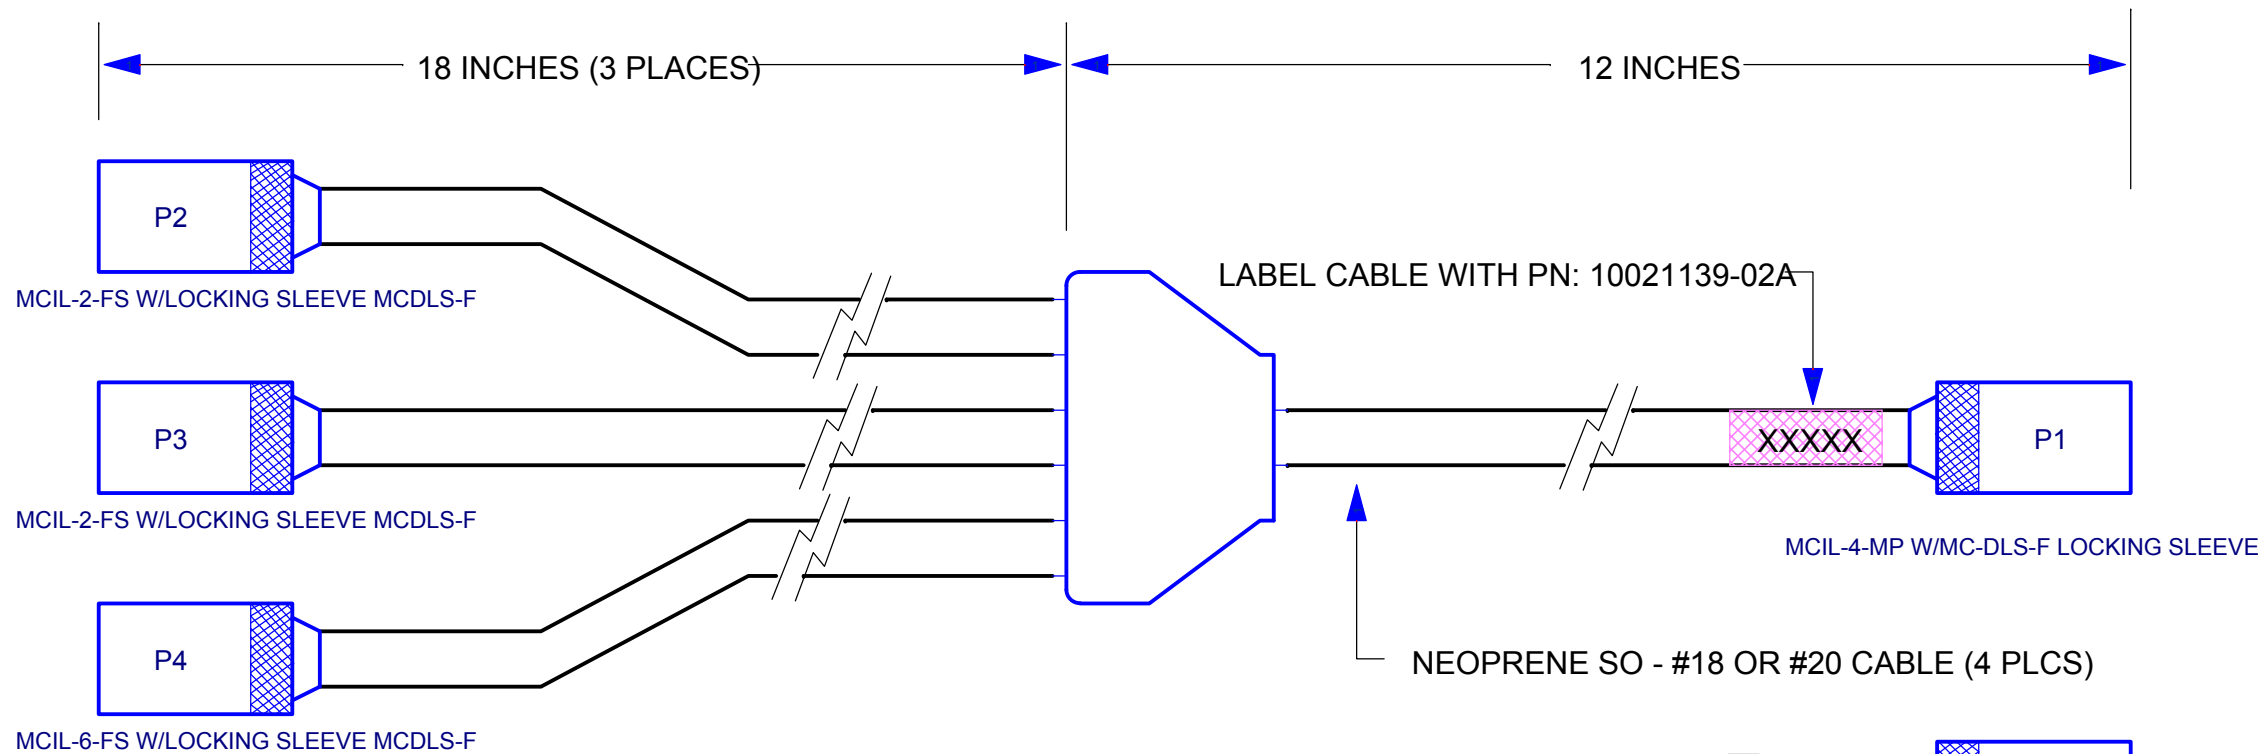
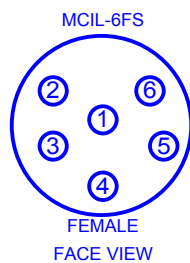


P2 & P3

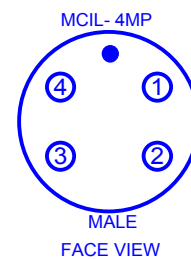

P4

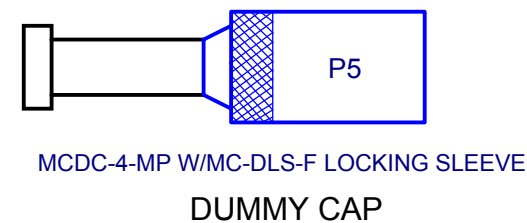

P1

P1 MCIL-4-MP	P2 MCIL-2-FS	P3 MCIL-2-FS	P4 MCIL-6-FS
PIN 1	-- --	-- --	PIN 1
PIN 2	-- --	-- --	PIN 2
PIN 3	-- --	-- --	PIN 3
-- --	PIN 1	PIN 1	PIN 4
-- --	PIN 2	PIN 2	PIN 5
PIN 4	-- --	-- --	PIN 6

- ASSEMBLY NOTES:
1. LABEL CABLE WITH PN 10021139-02.

MBARI PN 10021139-02A

MONTEREY BAY AQUARIUM RESEARCH INSTITUTE
7700 SANDHOLDT ROAD
MOSS LANDING, CA 95039
PHONE (831) 775-1700 www.mbari.org
COPYRIGHT © 2014 MBARI
MAY NOT BE COPIED WITHOUT PERMISSION



Title**i2MAP SBE 25+ CABLE**

Size C	Engineer Mark Chaffey EMAIL: chma@mbari.org Date: Monday, March 02, 2015	Number 10021139-02-A (831) 775-1708 Filename: 901209_i2map_systemdesign.dwg	Rev A Sheet 2 of 18
---------------	---	--	-------------------------------