


MBARI PN 10021139-03A

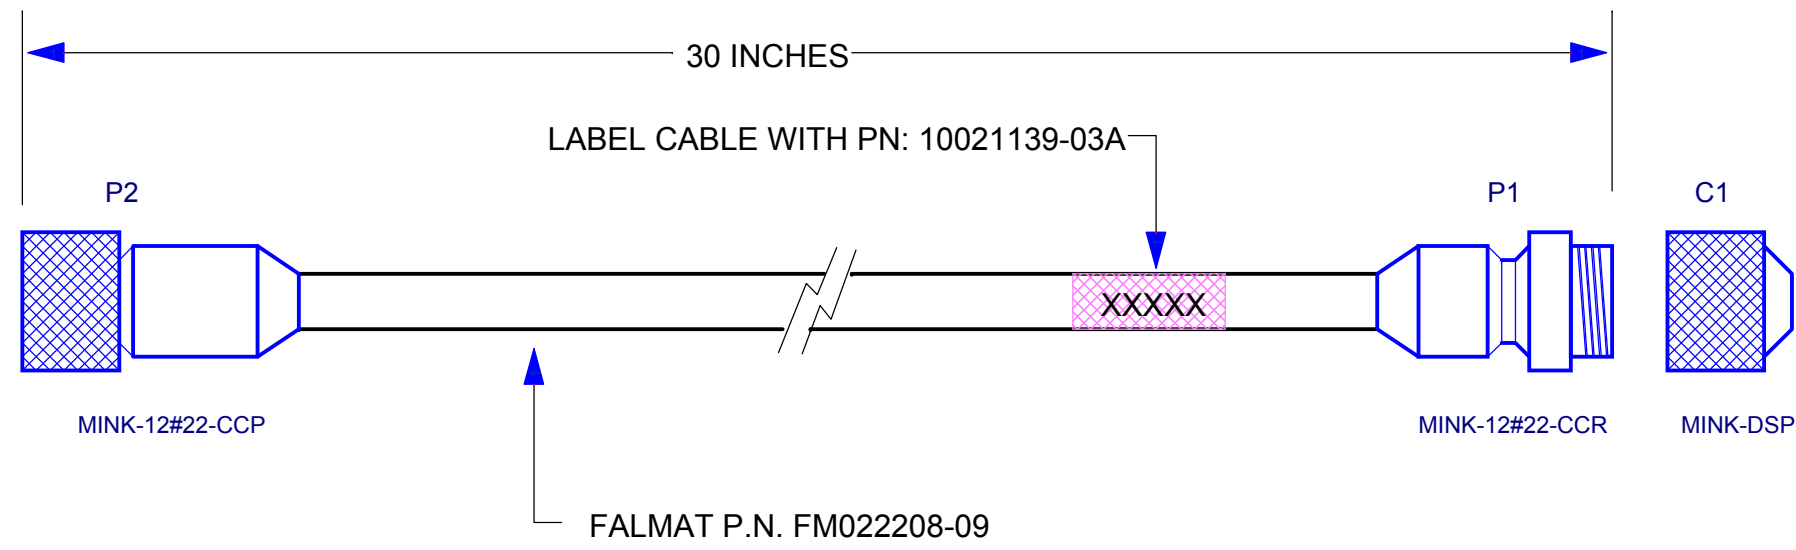

- ASSEMBLY NOTES:
- 1. MAINTAIN TWP PAIR WIRE TWIST TO AS CLOSE TO THE CONNECTOR PIN AS POSSIBLE.
  - 2. LABEL CABLE WITH PN 10021139-03.

**MONTEREY BAY AQUARIUM RESEARCH INSTITUTE**  
7700 SANDHOLDT ROAD  
MOSS LANDING, CA 95039

PHONE (831) 775-1700

www.mbari.org

COPYRIGHT © 2014 MBARI

MAY NOT BE COPIED WITHOUT PERMISSION

Title

**I2MAP ETHERNET & USB CABLE**

|          |                                                                                            |                                         |                      |     |          |
|----------|--------------------------------------------------------------------------------------------|-----------------------------------------|----------------------|-----|----------|
| Size     | Engineer: <b>Mark Chaffey</b><br>EMAIL: <a href="mailto:chma@mbari.org">chma@mbari.org</a> | Number                                  | <b>10021139-03-A</b> | Rev | <b>A</b> |
| <b>C</b> | Date: Monday, March 02, 2015                                                               | Filename: 901209_i2map_systemdesign.dwg | Sheet 3 of 18        |     |          |