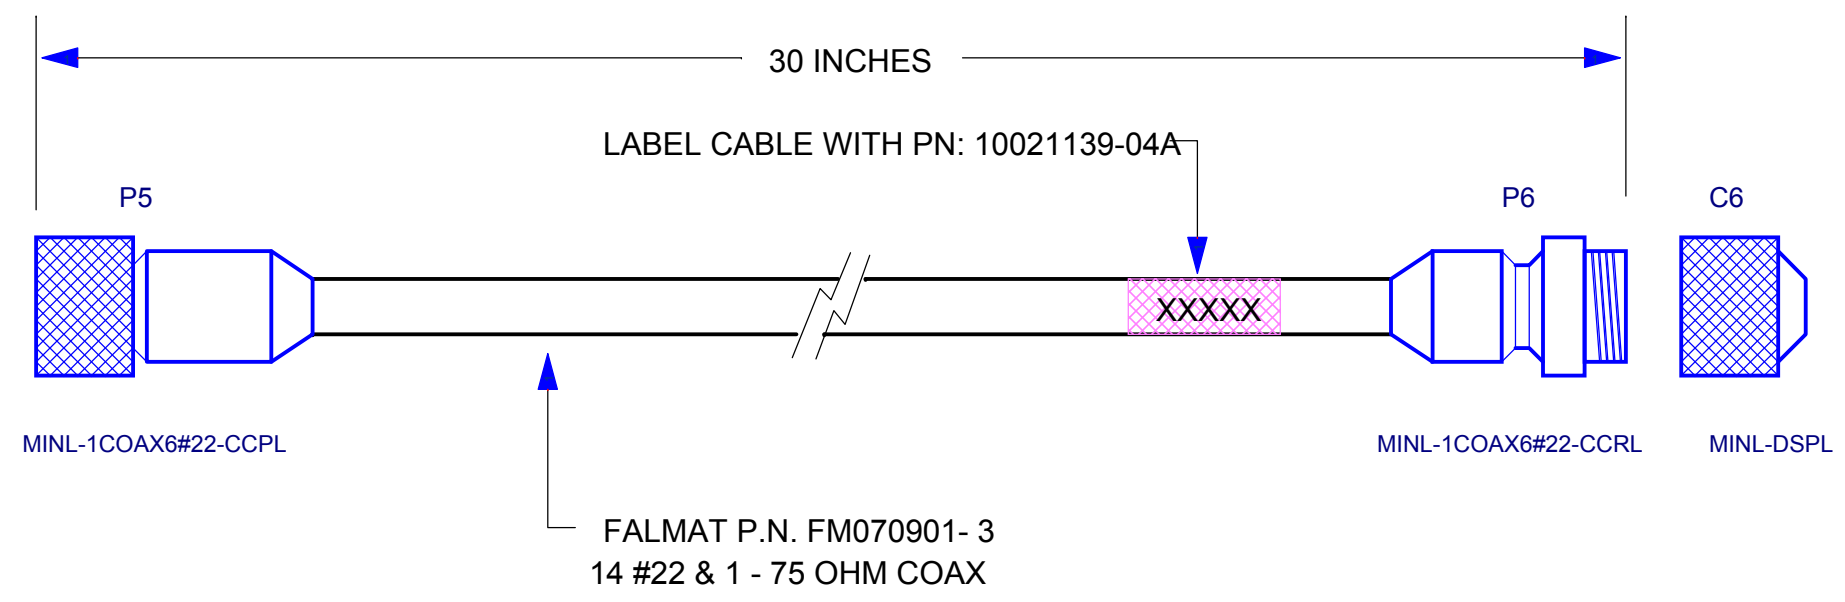


ASSEMBLY NOTES:  
1. LABEL CABLE WITH PN 10021139-04.

**MBARI PN 10021139-04A**

|   |   |                                                                                           |                                |
|---|---|-------------------------------------------------------------------------------------------|--------------------------------|
| <b>MONTEREY BAY AQUARIUM RESEARCH INSTITUTE</b><br>7700 SANDHOLDT ROAD<br>MOSS LANDING, CA 95039<br>PHONE (831) 775-1700 <a href="http://www.mbari.org">www.mbari.org</a><br>COPYRIGHT © 2014 MBARI<br>MAY NOT BE COPIED WITHOUT PERMISSION |   |                                                                                           |                                |
|   |   |                                                                                           |                                |
| Title: <b>i2MAP CCU &amp; SDI CABLE</b>   |   |                                                                                           |                                |
| Size: <b>C</b>   | Engineer: <b>Mark Chaffey</b><br>EMAIL: <a href="mailto:chma@mbari.org">chma@mbari.org</a><br>Date: Monday, March 02, 2015 | Number: <b>10021139-04-A</b><br>(831) 775-1708<br>Filename: 901209_i2map_systemdesign.dwg | Rev: <b>A</b><br>Sheet 4 of 18 |