

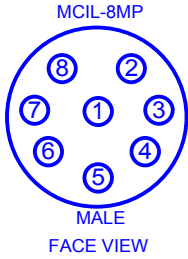


CAMERA SYSTEM
HOUSING

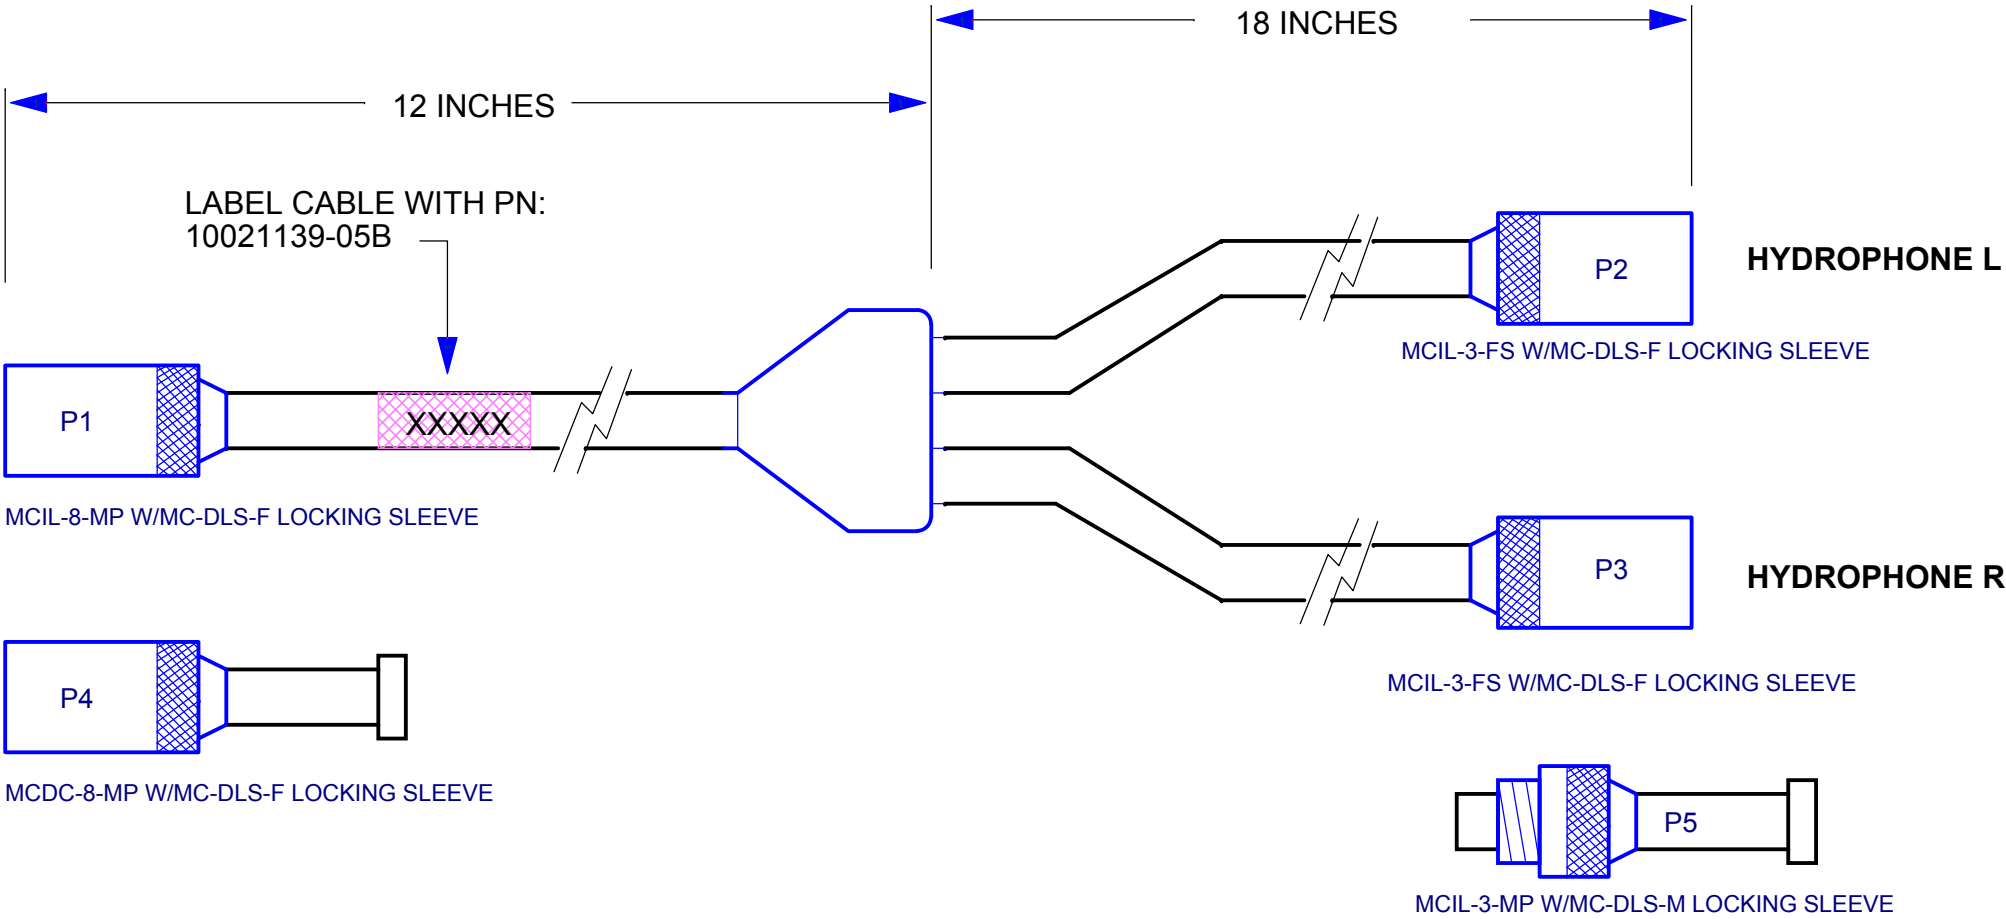

P1 MCIL-8-MP	P2 MCIL-3-FS	P3 MCIL-3-FS
PIN 1	PIN 1	-- --
PIN 2	PIN 2	-- --
PIN 3	PIN 3	-- --
PIN 4	-- --	-- --
PIN 5	-- --	-- --
PIN 6	-- --	PIN 1
PIN 7	-- --	PIN 2
PIN 8	-- --	PIN 3

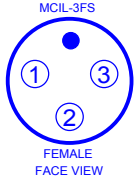

REVISION HISTORY:
REV. A 08JAN15 - FIRST RELEASE
REV. B 13JAN15 - ADDED SECOND HYDROPHONE
REV. C 01JUN15 - ADDED CONN PIN-OUT ILLUS.

MONTEREY BAY AQUARIUM RESEARCH INSTITUTE
7700 SANDHOLDT ROAD
MOSS LANDING, CA 95039

M
B
A
R
I



PHONE (831) 775-1700 www.mbari.org
COPYRIGHT © 2014 MBARI
MAY NOT BE COPIED WITHOUT PERMISSION

Title**i2MAP HYDROPHONE CABLE**

Size C	Engineer Mark Chaffey EMAIL: chma@mbari.org Date: Monday, June 01, 2015	Number 10021139-05-C (831) 775-1708 Filename: 901209_i2map_systemdesign.dwg	Rev C Sheet 5 of 18
---------------	--	--	-------------------------------

MBARI PN 10021139-05B