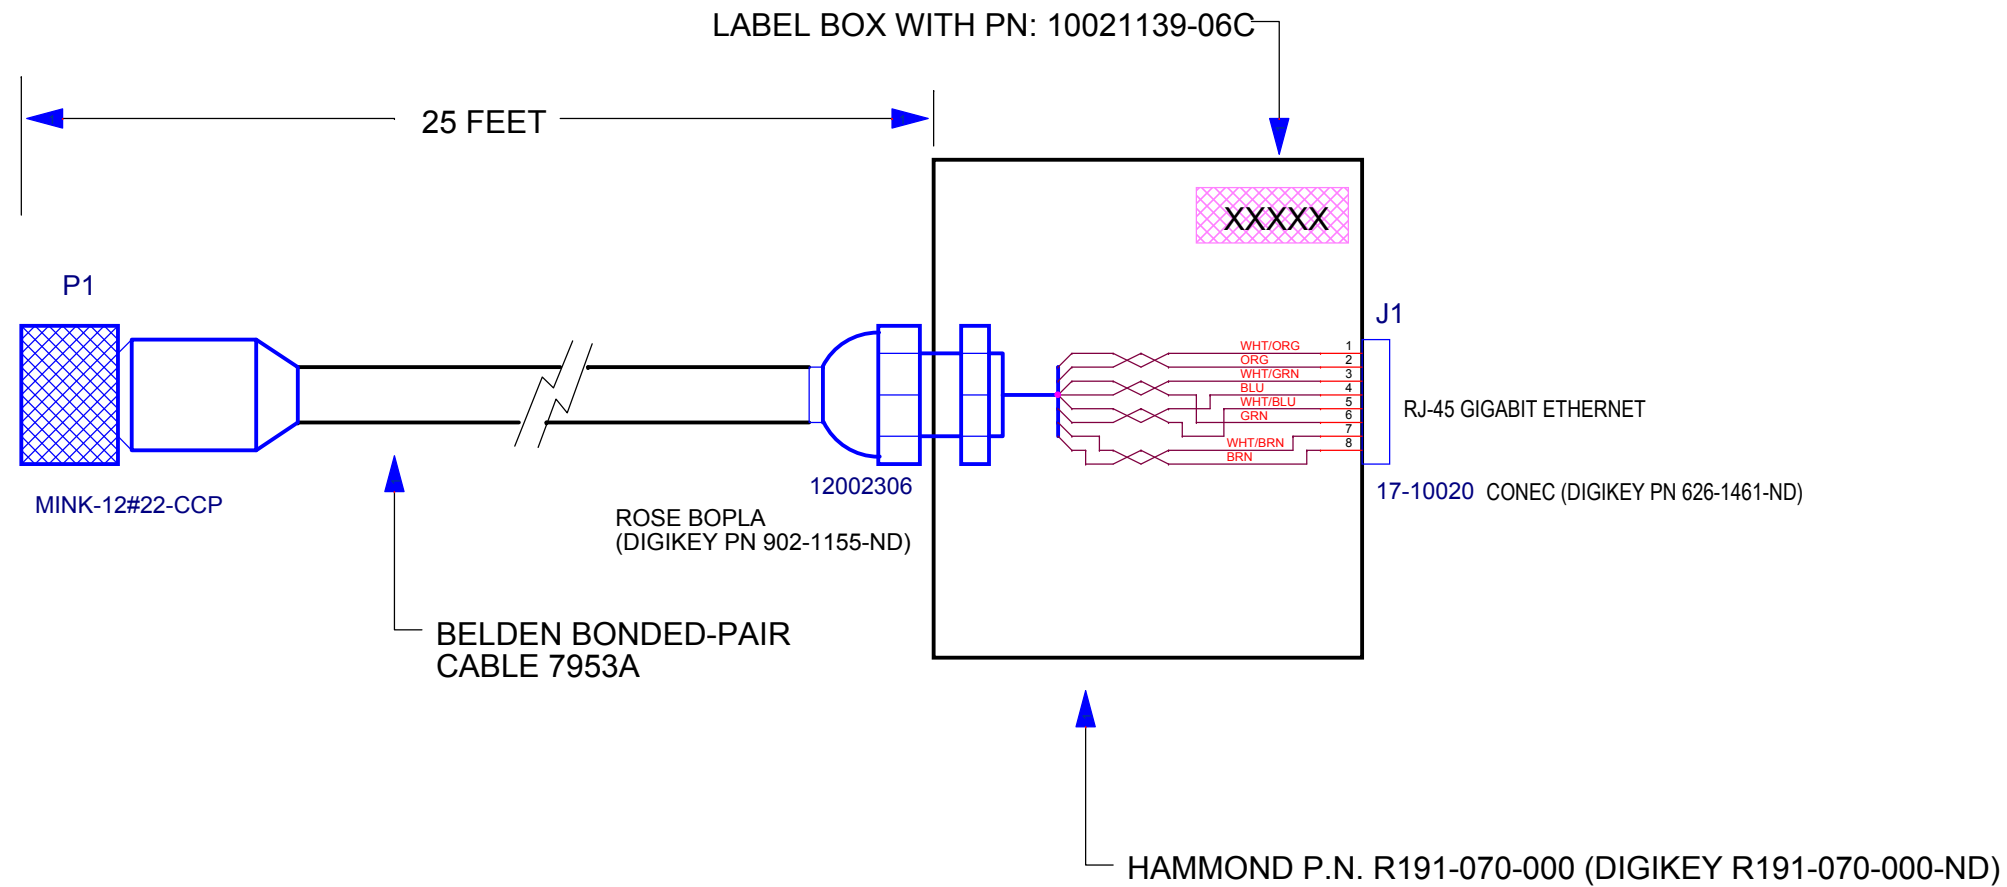


ASSEMBLY NOTES:

1. MAINTAIN TWP PAIR WIRE TWIST TO AS CLOSE TO THE CONNECTOR PIN AS POSSIBLE.
2. LABEL BOX WITH MBARI PN 10021139-06

REVISION HISTORY:

- REV. A 08JAN15 - FIRST RELEASE
REV. B 09FEB15 - CORRECTED RJ-45 COLOR CODE.
REV. C 10FEB15 - MINOR WIRE CORRECTION.

i2MAP GIGABIT ETHERNET DECK DOWNLOAD CABLE

MBARI PN 10021139-06C

MONTEREY BAY AQUARIUM RESEARCH INSTITUTE			
7700 SANDHOLDT ROAD			
MOSS LANDING, CA 95039			
PHONE (831) 775-1700 www.mbari.org			
COPYRIGHT © 2014 MBARI			
MAY NOT BE COPIED WITHOUT PERMISSION			
Title i2MAP GIGABIT ETHERNET DECK DOWNLOAD CABLE			
Size	Engineer: Mark Chaffey EMAIL: chma@mbari.org	Number	Rev
C	(831) 775-1708	10021139-06-C	C
Date:	Monday, March 02, 2015	Filename	901209_i2map_systemdesign.dwg
Sheet 6 of 18			