
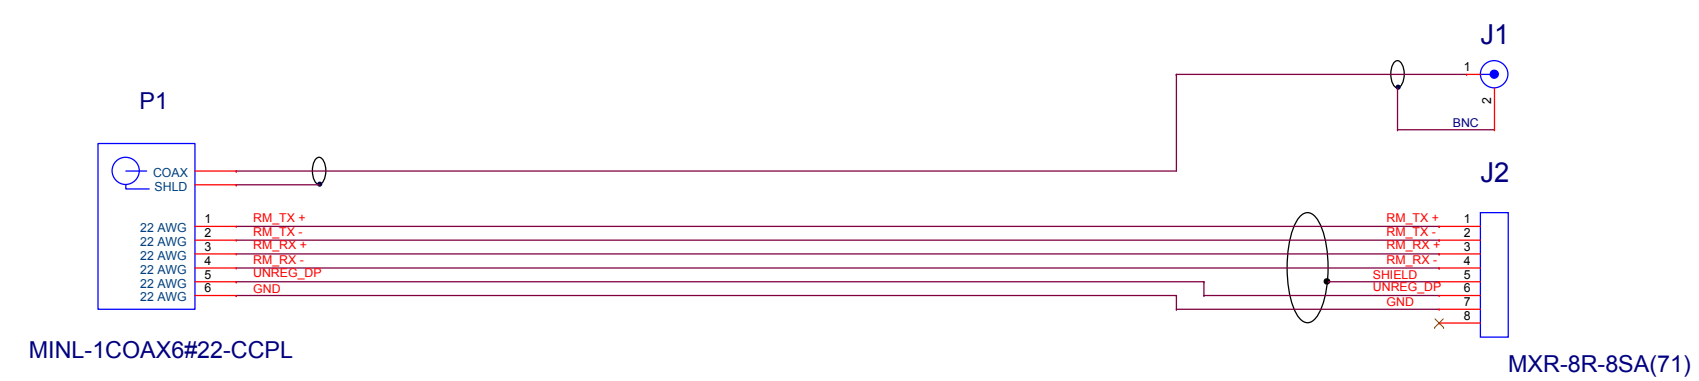


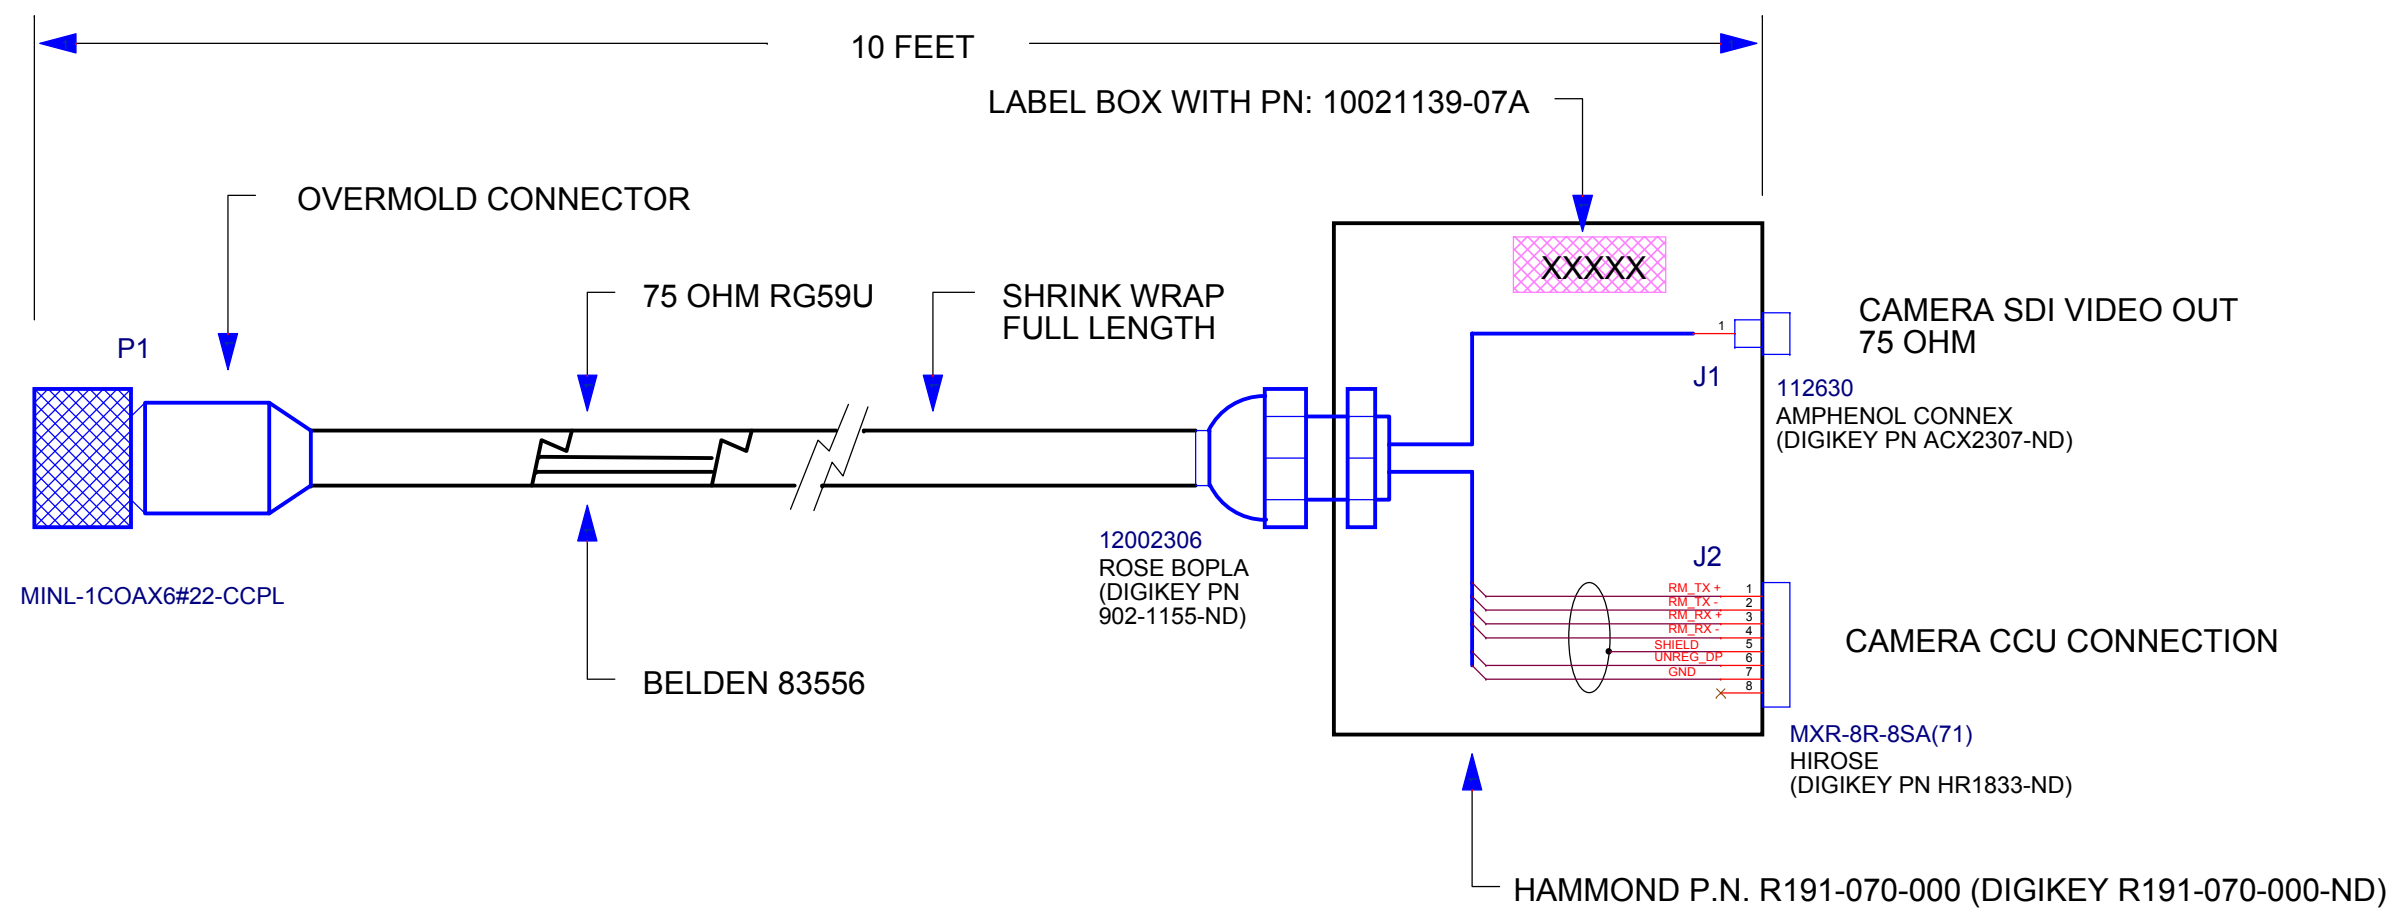

ASSEMBLY NOTES:

1. LABEL BOX WITH MBARI PN 10021139-07B

i2MAP CAMERA SETUP CABLE
MBARI PN 10021139-07B

MONTEREY BAY AQUARIUM RESEARCH INSTITUTE 7700 SANDHOLDT ROAD MOSS LANDING, CA 95039 PHONE (831) 775-1700 www.mbari.org COPYRIGHT © 2014 MBARI MAY NOT BE COPIED WITHOUT PERMISSION			
Title i2MAP CCU AND SDI VIDEO BREAKOUT CABLE			
Size C	Engineer: Mark Chaffey EMAIL: chma@mbari.org Date: Friday, May 22, 2015	Number 10021139-07-B Filename 901209_i2map_systemdesign.dwg	Rev B Sheet 7 of 18