
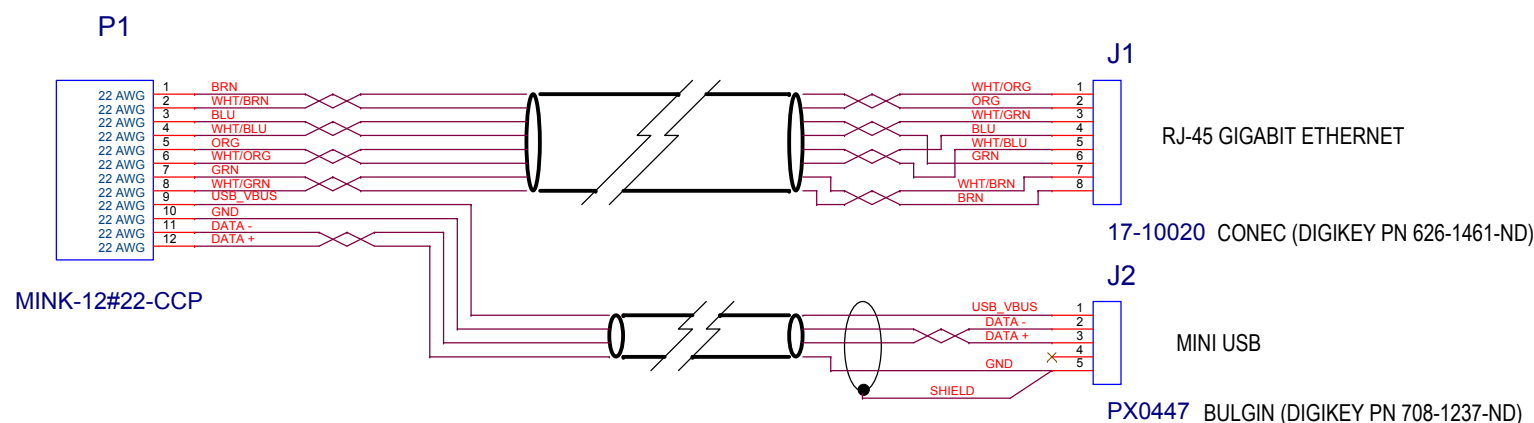


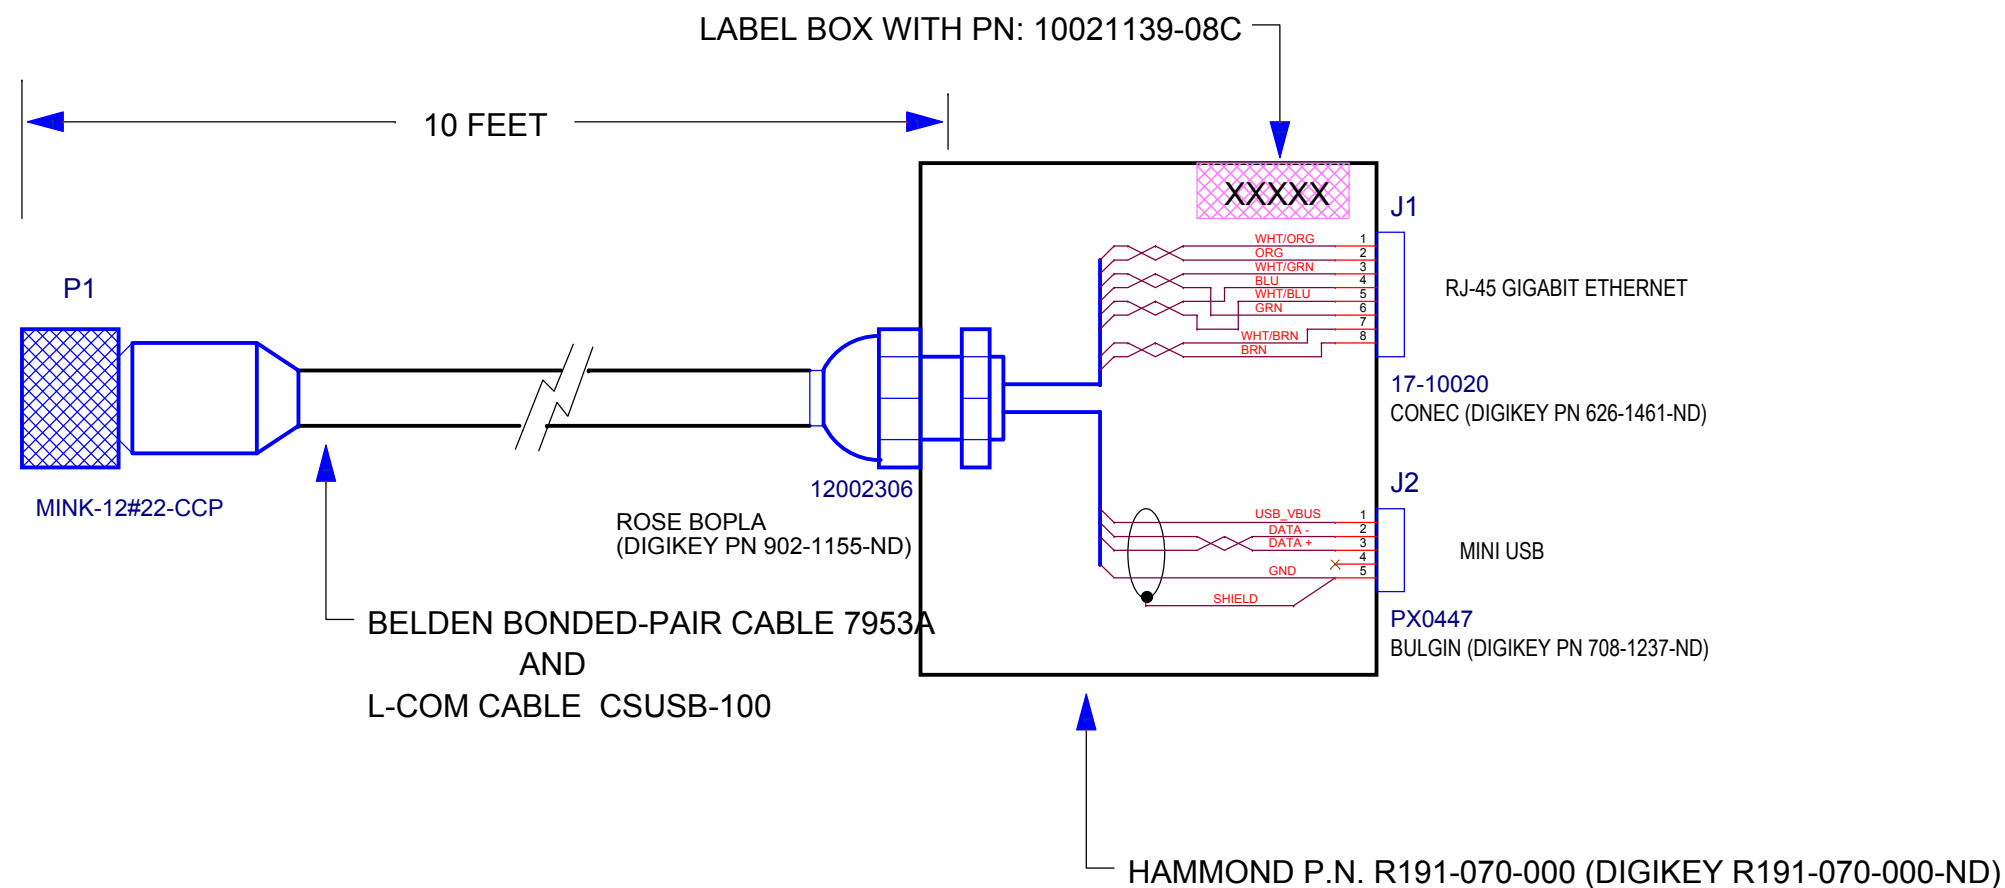

ASSEMBLY NOTES:

1. MAINTAIN TWP PAIR WIRE TWIST TO AS CLOSE TO THE CONNECTOR PIN AS POSSIBLE.
2. COVER CABLE PAIR WITH JACKET OR TIE WRAP TOGETHER AND OVERMOLD CONNECTOR.
3. LABEL BOX WITH MBARI PN 10021139-08.

REVISION HISTORY:

- REV. A 08JAN15 - FIRST RELEASE
 REV. B 09FEB15 - CORRECTED RJ-45 COLOR CODE.
 REV. C 10FEB15 - MINOR USB & ENET WIRE CORRECTION.

i2MAP GIGABIT ETHERNET AND USB BREAKOUT CABLE

MBARI PN 10021139-08C

MONTEREY BAY AQUARIUM RESEARCH INSTITUTE 7700 SANDHOLDT ROAD MOSS LANDING, CA 95039				MBARI	
PHONE (831) 775-1700 www.mbari.org COPYRIGHT © 2014 MBARI MAY NOT BE COPIED WITHOUT PERMISSION					
Title i2MAP GIGABIT ETHERNET AND USB BREAKOUT CABLE					
Size	Engineer: Mark Chaffey EMAIL: chma@mbari.org	Number	10021139-08-C		Rev
C	Date: Monday, March 02, 2015	Filename: 901209_i2map_systemdesign.dwg	Sheet	8 of 18	C