


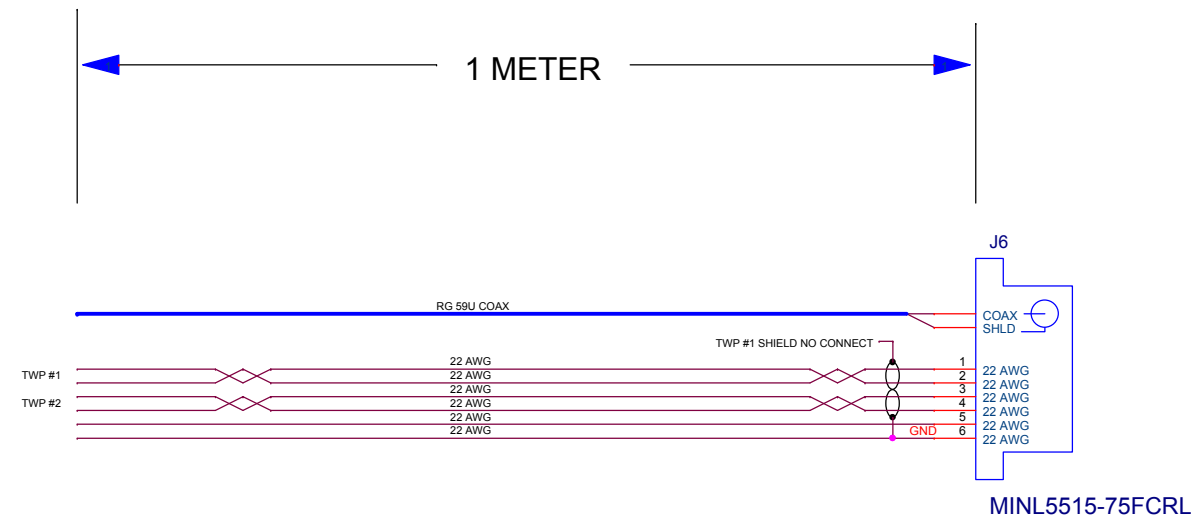

ASSEMBLY NOTES:

1. USE SHIELDED TWISTED WIRE PAIRS FOR PINS 1 & 2, 3 & 4.
2. TWP #1 SHIELD IS NOT TERMINATED.
3. TWP #2 SHIELD IS TERMINATED TO PIN 6.
4. WIRE TO PINS 5 & 6 DOES NOT NEED TO BE TWISTED.

MBARI PN 10021139-09A

MONTEREY BAY AQUARIUM RESEARCH INSTITUTE 7700 SANDHOLDT ROAD MOSS LANDING, CA 95039					
PHONE (831) 775-1700 www.mbari.org				COPYRIGHT © 2014 MBARI	
MAY NOT BE COPIED WITHOUT PERMISSION					
Title: I2MAP SEACONN MINL FCR COAX CONNECTOR TERMINATION					
Size C	Engineer: Mark Chaffey EMAIL: chma@mbari.org	(831) 775-1708	Number 10021139-09-A	Rev A	
Date: Monday, March 02, 2015		Filename 901209_i2map_systemdesign.dwg	Sheet 9 of 18		