
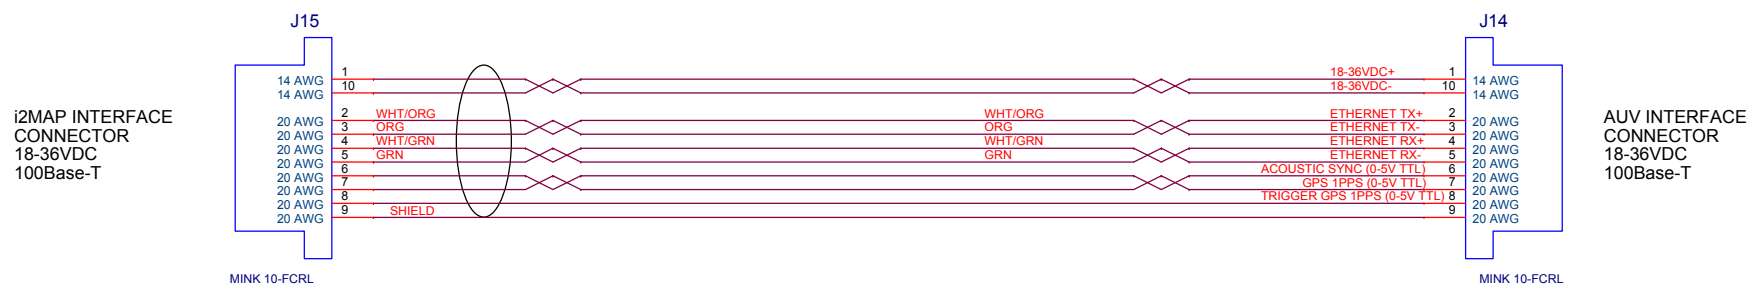


MBARI PN 10021139-10A

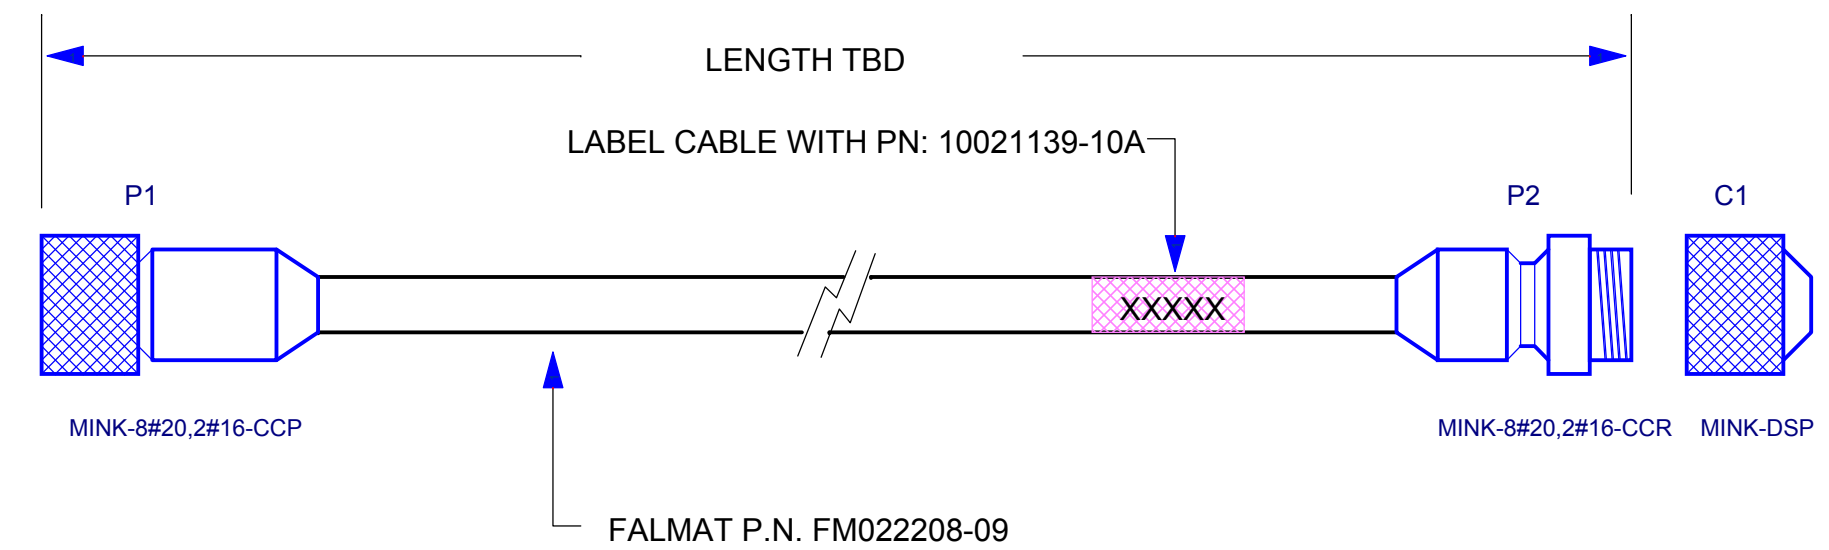

ASSEMBLY NOTES:

- 1. MAINTAIN TWP PAIR WIRE TWIST TO AS CLOSE TO THE CONNECTOR PIN AS POSSIBLE.
- 2. LABEL CABLE WITH PN 10021139-10.

MONTEREY BAY AQUARIUM RESEARCH INSTITUTE

7700 SANDHOLDT ROAD

MOSS LANDING, CA 95039

PHONE (831) 775-1700 www.mbari.org

COPYRIGHT © 2014 MBARI

MAY NOT BE COPIED WITHOUT PERMISSION

M

B

A

R

I

Title

i2MAP TO AUV BATTERY SPHERE CABLE

Size	Engineer: Mark Chaffey EMAIL: chma@mbari.org	Number	10021139-10-A	Rev	A
C	Date: Monday, March 02, 2015	Filename: 901209_i2map_systemdesign.dwg	Sheet 10 of 18		