
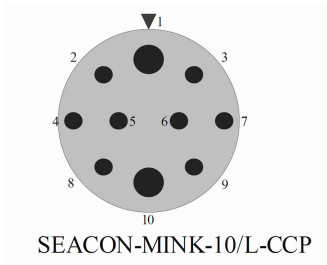


MBARI PN 10021139-10A

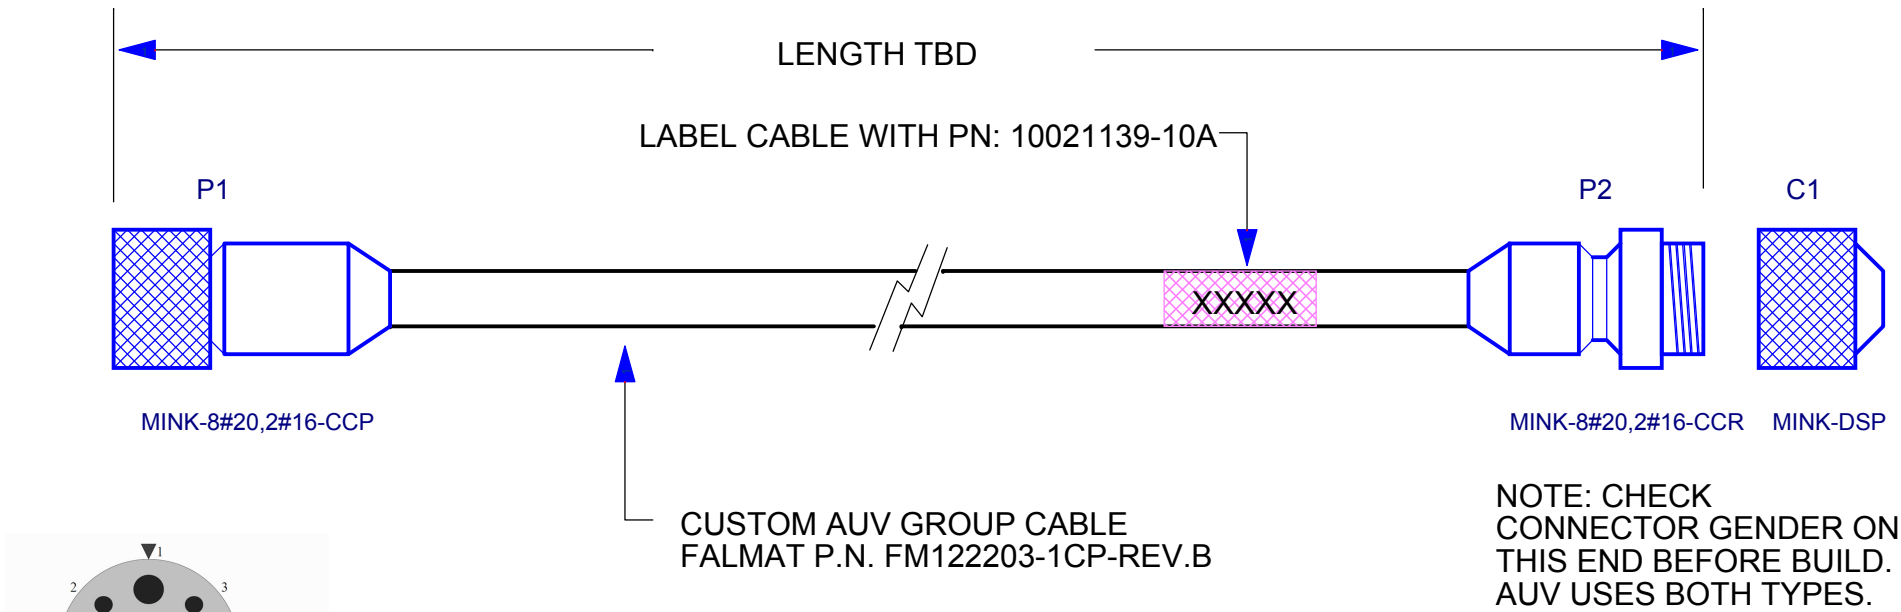

ASSEMBLY NOTES:

1. MAINTAIN TWP PAIR WIRE TWIST TO AS CLOSE TO THE CONNECTOR PIN AS POSSIBLE.
2. DRAIN WIRE IS PHYSICALLY CONNECTED TO THE SHIELD IN THE CABLE CONSTRUCTION.
3. LABEL CABLE WITH PN 10021139-10.

REVISION HISTORY
A - 02MAR15 - INITIAL RELEASE.
B - 04FEB16 - REVISED CABLE PN AND COLOR CODES TO MATCH AUV DOC.

MONTEREY BAY AQUARIUM RESEARCH INSTITUTE

7700 SANDHOLDT ROAD

MOSS LANDING, CA 95039

PHONE (831) 775-1700 www.mbari.org

COPYRIGHT © 2014 MBARI

MAY NOT BE COPIED WITHOUT PERMISSION

M B A R I

Title

i2MAP TO AUV BATTERY SPHERE CABLE

Size

C

Engineer

Mark Chaffey
EMAIL: chma@mbari.org

Date

Thursday, February 04, 2016

Number

10021139-10-B

Rev

B

Filename

901209_i2map_systemdesign.dwg

Sheet

10

of

18