


LABEL BOX WITH PN: 10021139-11A-

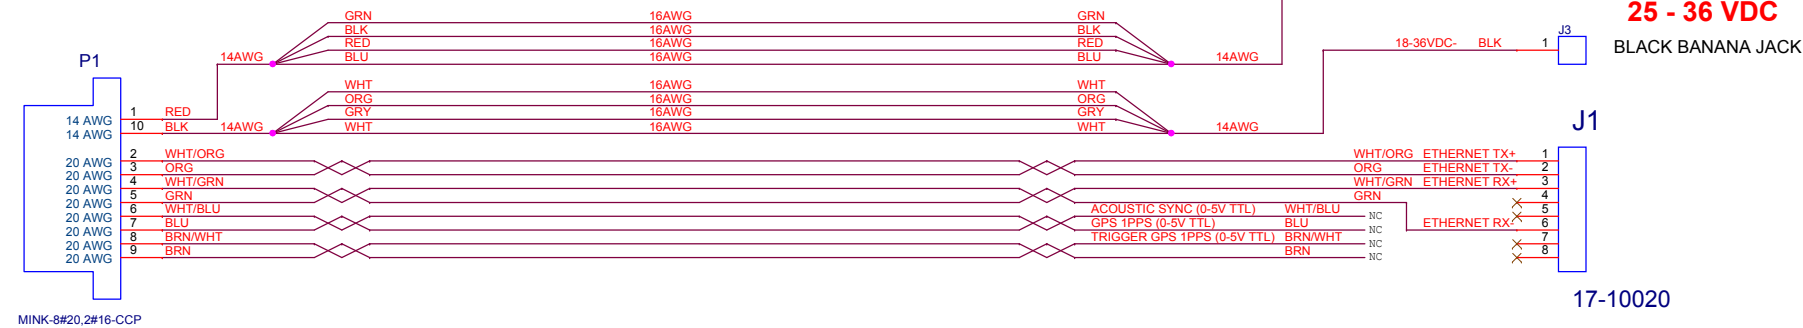

1. MAINTAIN TWP PAIR WIRE TWIST TO AS CLOSE TO THE CONNECTOR PIN AS POSSIBLE.
2. LABEL CABLE WITH PN 10021139-11.

MONTEREY BAY AQUARIUM RESEARCH INSTITUTE
7700 SANDHOLDT ROAD
MOSS LANDING, CA 95039

MAY NOT BE COPIED WITHOUT PERMISSION

Size	Engineer: Mark Chaffey EMAIL: chma@mbari.org (831) 775-1708	Number	10021139-11-B	Rev
------	---	--------	----------------------	-----

Date:	Thursday, February 04, 2016	Filename	901209 I2map_systemdesign.dsn	Sheet	11	of	19
-------	-----------------------------	----------	-------------------------------	-------	----	----	----