

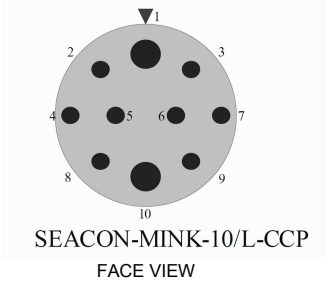


MBARI PN 10021139-11B

LABEL BOX WITH PN: 10021139-11A

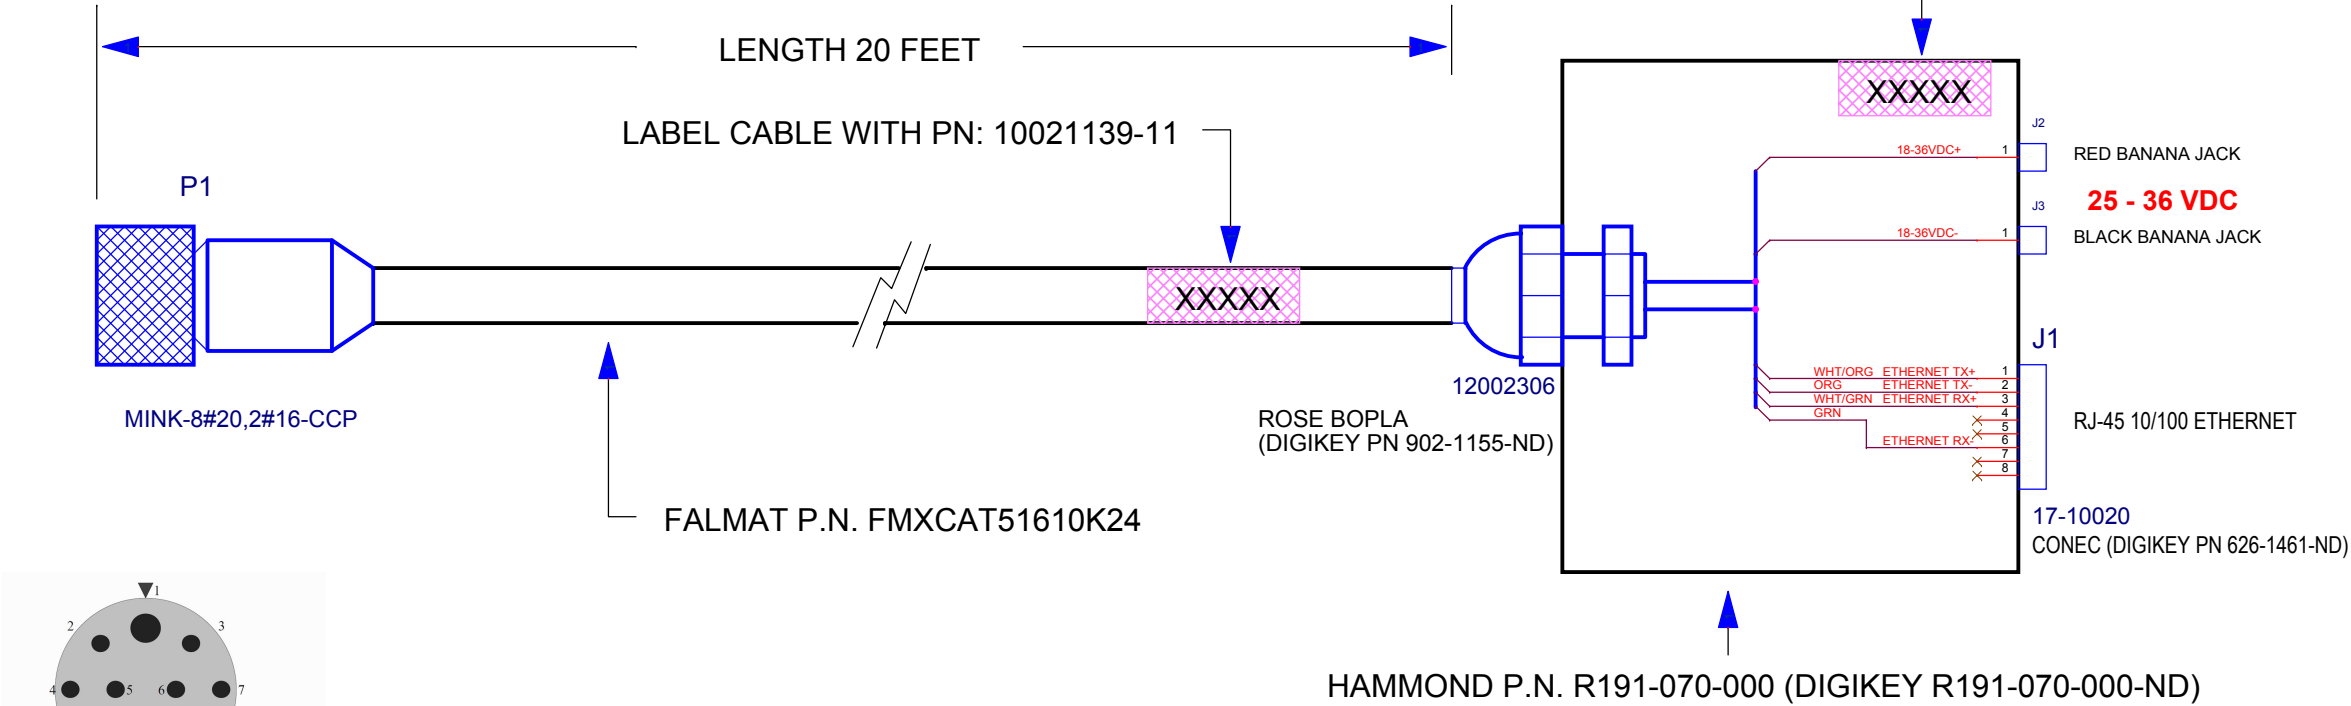

i2MAP INTERFACE
CONNECTOR
18-36VDC
100Base-T

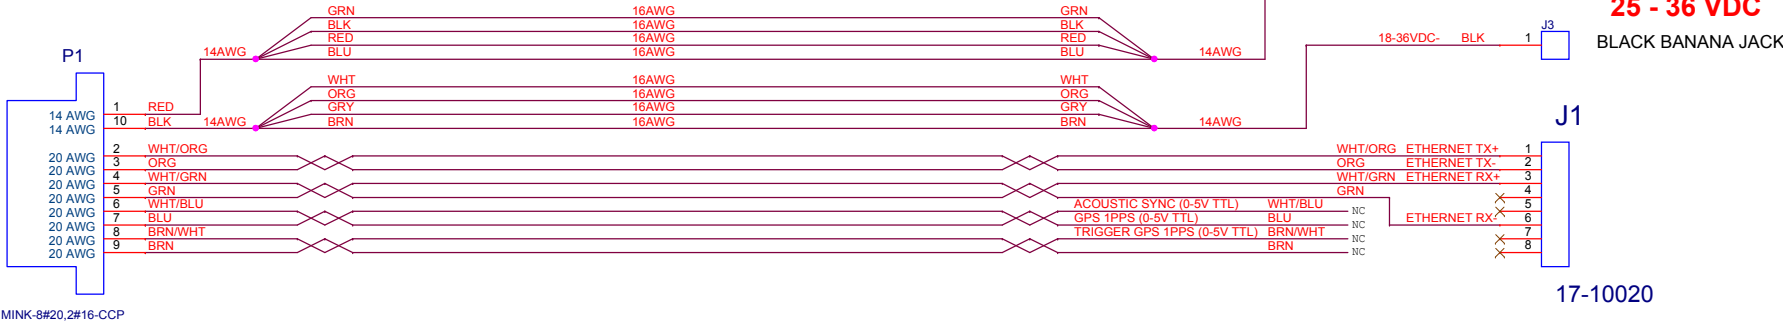

ASSEMBLY NOTES:

1. MAINTAIN TWP PAIR WIRE TWIST TO AS CLOSE TO THE CONNECTOR PIN AS POSSIBLE.
2. LABEL CABLE WITH PN 10021139-11.

REVISION HISTORY
A - 02MAR15 - INITIAL RELEASE.
B - 04FEB16 - REVISED CABLE PN AND COLOR CODES TO MATCH AUV DOC. INCREASED LENGTH.
C - 30MAR16 - MINOR WIRE COLOR CODE TYPO CORRECTION.

MONTEREY BAY AQUARIUM RESEARCH INSTITUTE
7700 SANDHOLDT ROAD
MOSS LANDING, CA 95039
PHONE (831) 775-1700 www.mbari.org
COPYRIGHT © 2014 MBARI
MAY NOT BE COPIED WITHOUT PERMISSION

i2MAP POWER TEST CABLE

Size	Engineer: Mark Chaffey EMAIL: chma@mbari.org (831) 775-1708	Number	10021139-11-C	Rev	C
Date:	Wednesday, March 30, 2016	Filename	901209_i2map_systemdesign.dwg	Sheet	11 of 19