


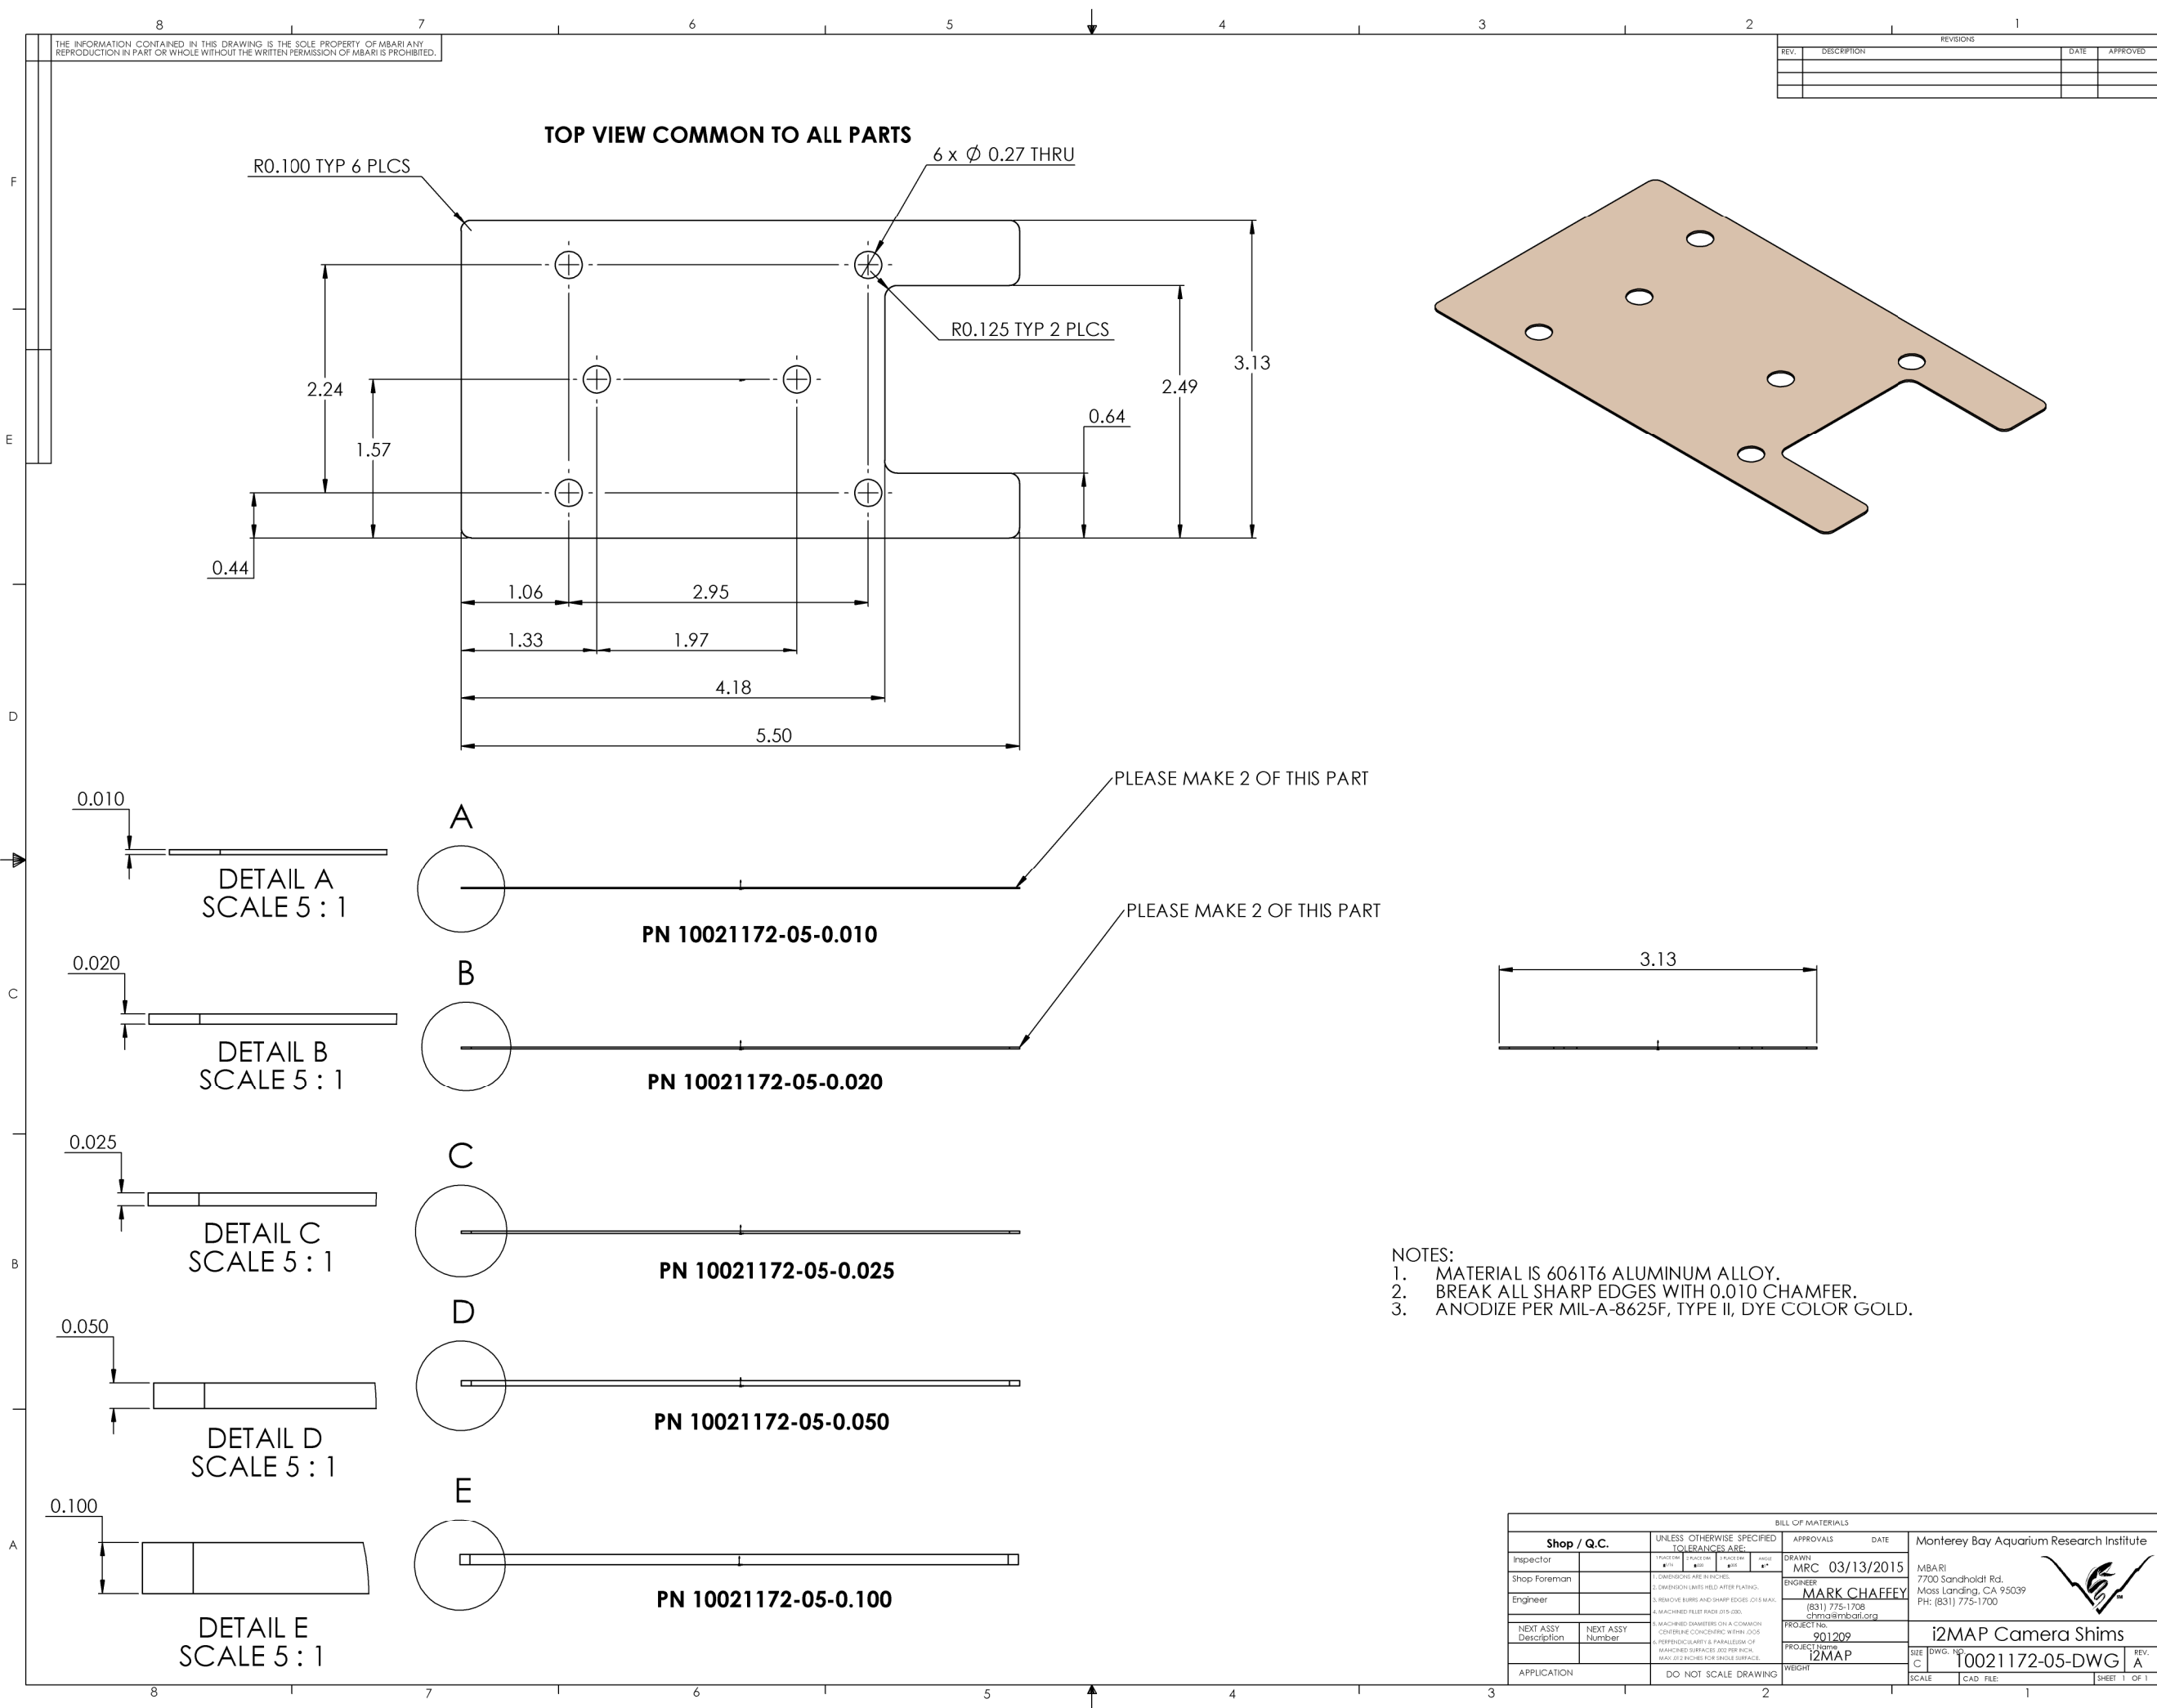

THE INFORMATION CONTAINED IN THIS DRAWING IS THE SOLE PROPERTY OF MBARI. ANY REPRODUCTION IN PART OR WHOLE WITHOUT THE WRITTEN PERMISSION OF MBARI IS PROHIBITED.

REVISIONS		DATE	APPROVED
REV.	DESCRIPTION		

- NOTES:
1. MATERIAL IS 6061T6 ALUMINUM ALLOY.
 2. BREAK ALL SHARP EDGES WITH 0.010 CHAMFER.
 3. ANODIZE PER MIL-A-8625F, TYPE II, DYE COLOR GOLD.

Shop / Q.C.				UNLESS OTHERWISE SPECIFIED				APPROVALS		DATE	Monterey Bay Aquarium Research Institute
Inspector								DRAWN	MRC	03/13/2015	
Shop Foreman								ENGINEER	MARK CHAFFEY		MBARI
Engineer									(831) 775-1708		7700 Sandholdt Rd.
									chm@mba.org		Marina del Rey, CA 90339
NEXT ASSY Description		NEXT ASSY Number						PROJECT No.	901209		
								PROJECT Name	i2MAP		
								WEIGHT			
APPLICATION								DO NOT SCALE DRAWING			