


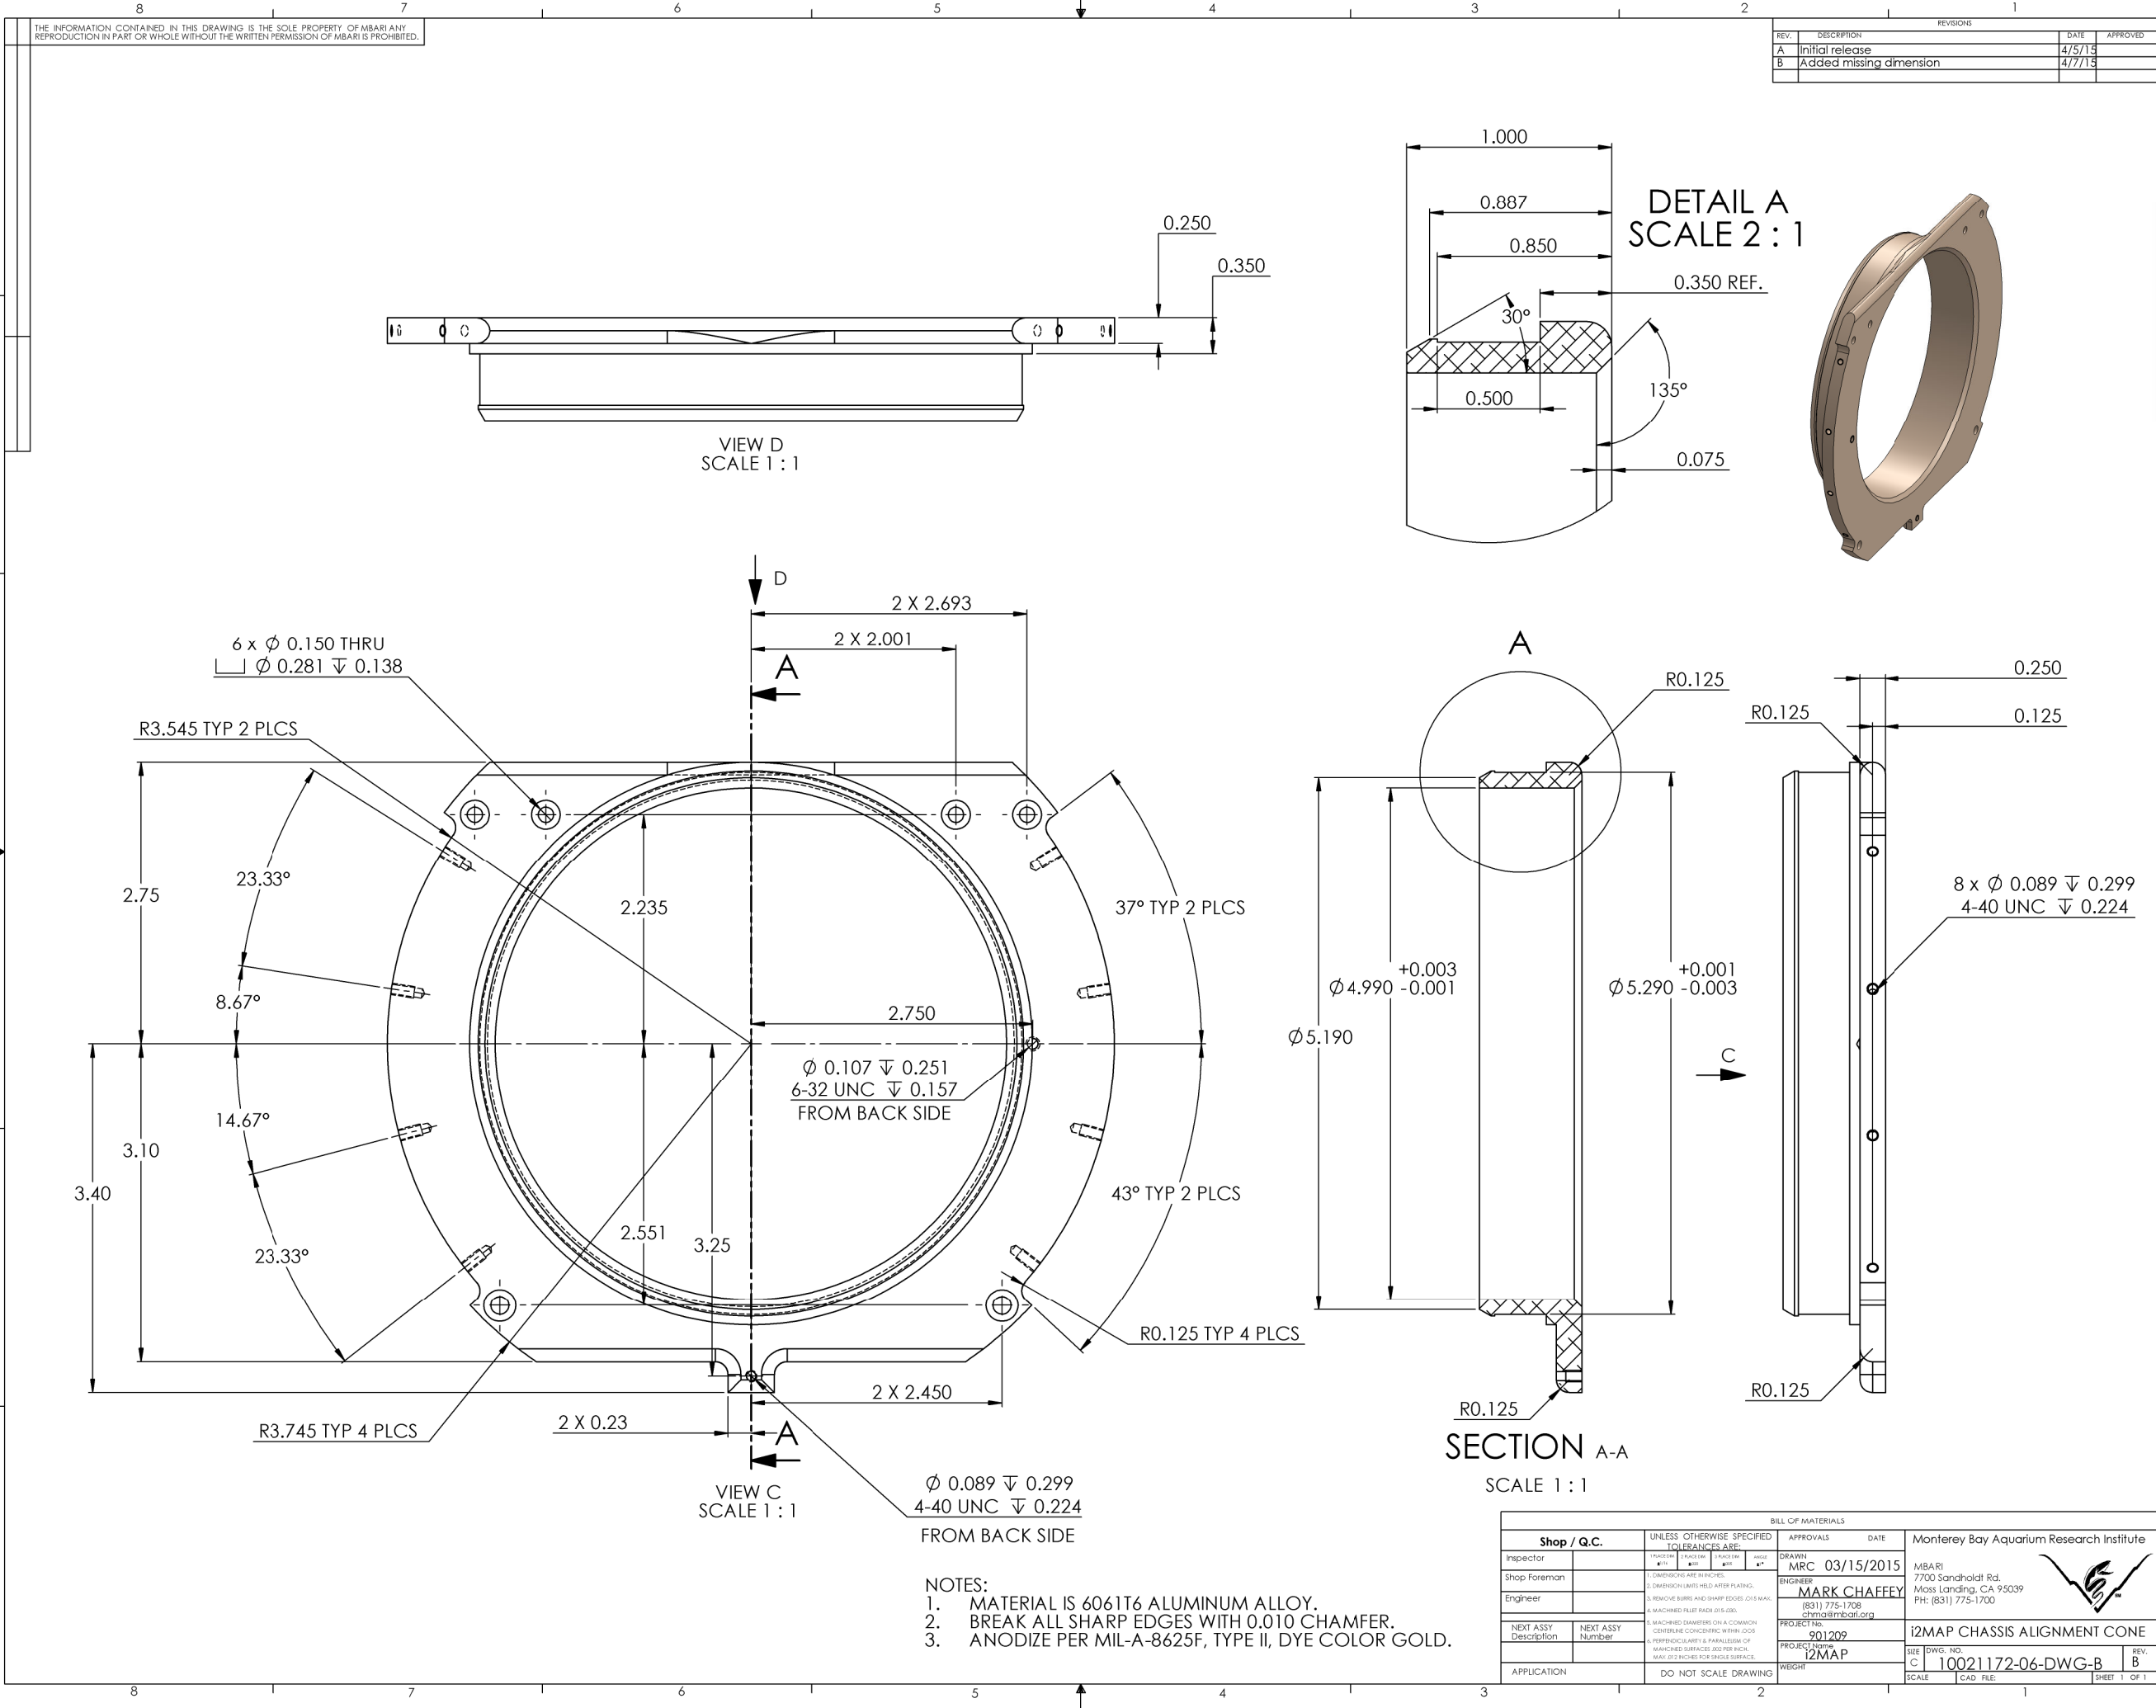

THE INFORMATION CONTAINED IN THIS DRAWING IS THE SOLE PROPERTY OF MBARI. ANY REPRODUCTION IN PART OR WHOLE WITHOUT THE WRITTEN PERMISSION OF MBARI IS PROHIBITED.

REVISIONS			
REV.	DESCRIPTION	DATE	APPROVED
A	Initial release	4/5/15	
B	Added missing dimension	4/7/15	

BILL OF MATERIALS			
Shop / Q.C.		APPROVALS	DATE
Inspector		DRAWN	03/15/2015
Shop Foreman		ENGINEER	
Engineer		PROJECT NO.	901209
NEXT ASSY Description	NEXT ASSY Number	PROJECT Name	I2MAP
APPLICATION		WEIGHT	
DO NOT SCALE DRAWING		SCALE	CAD FILE
		SHEET	1 OF 1

Monterey Bay Aquarium Research Institute
7700 Sandholdt Rd.
Moss Landing, CA 95039
PH: (831) 775-1700
chm@mbaui.org



I2MAP CHASSIS ALIGNMENT CONE
DWG. NO. 10021172-06-DWG-B
REV. B