


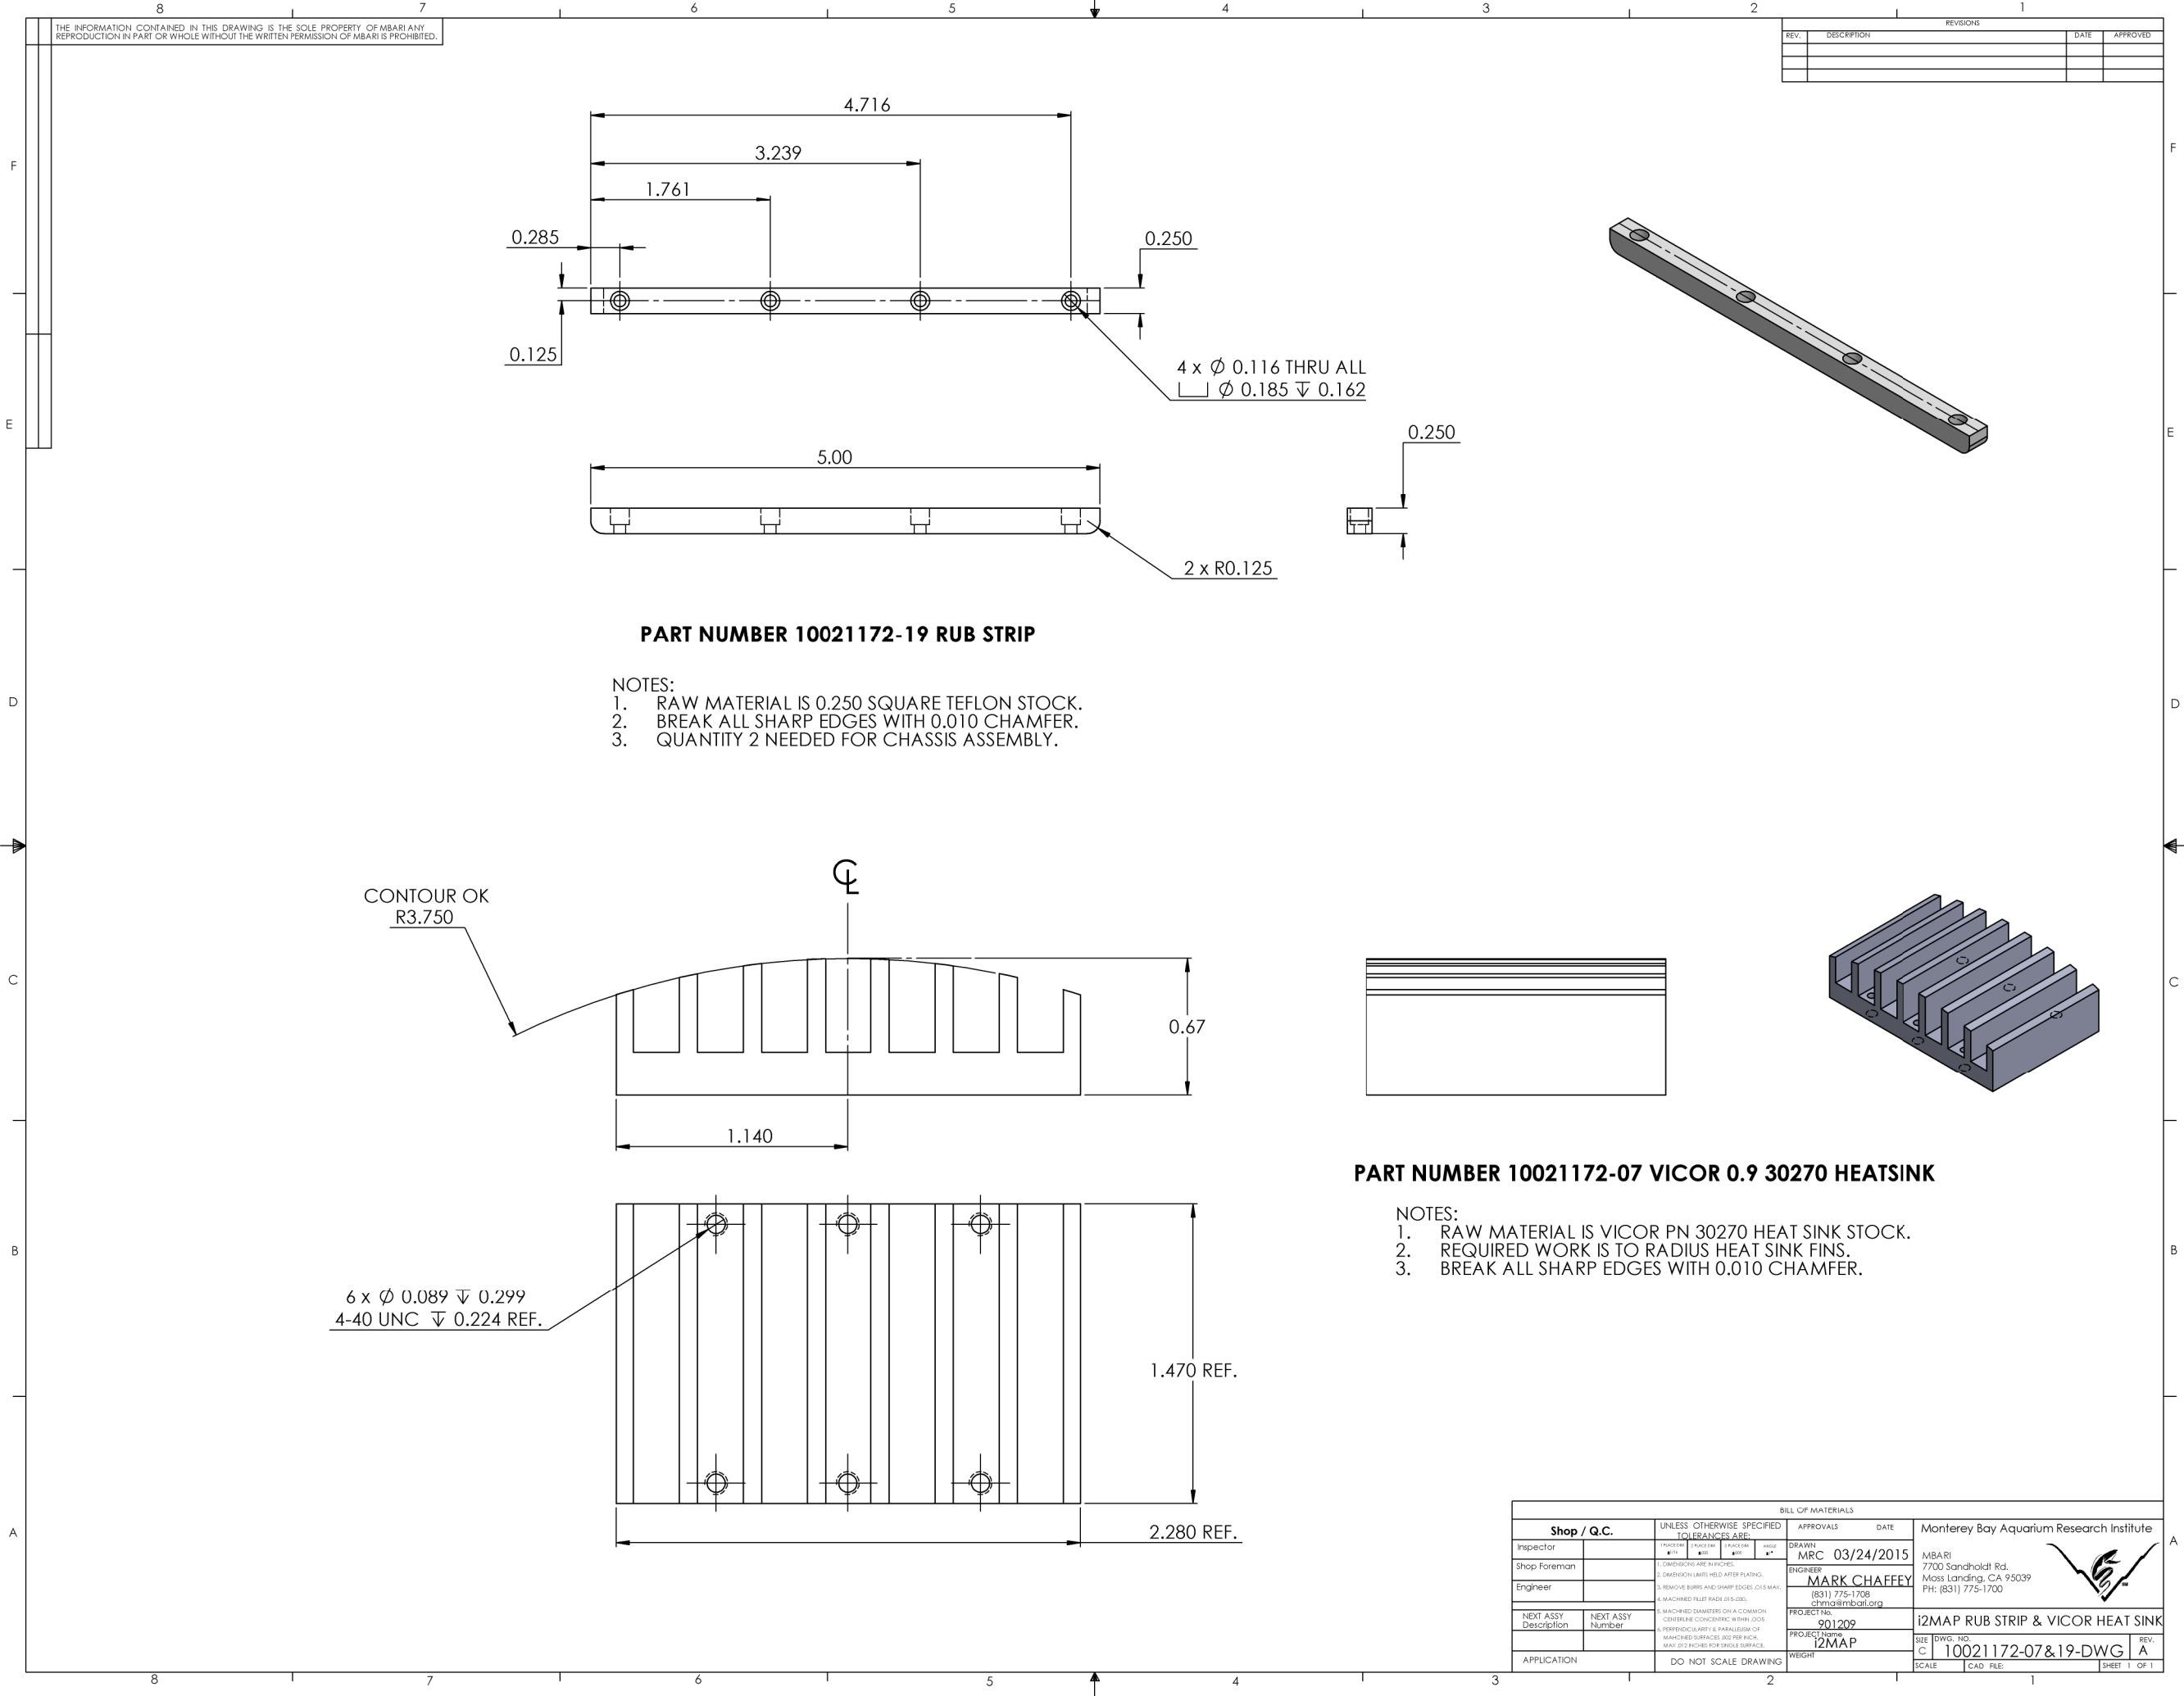

THE INFORMATION CONTAINED IN THIS DRAWING IS THE SOLE PROPERTY OF MBARI. ANY REPRODUCTION IN PART OR WHOLE WITHOUT THE WRITTEN PERMISSION OF MBARI IS PROHIBITED.

REVISIONS			
REV.	DESCRIPTION	DATE	APPROVED

PART NUMBER 10021172-19 RUB STRIP

- NOTES:
1. RAW MATERIAL IS 0.250 SQUARE TEFLON STOCK.
 2. BREAK ALL SHARP EDGES WITH 0.010 CHAMFER.
 3. QUANTITY 2 NEEDED FOR CHASSIS ASSEMBLY.

PART NUMBER 10021172-07 VICOR 0.9 30270 HEATSINK

- NOTES:
1. RAW MATERIAL IS VICOR PN 30270 HEAT SINK STOCK.
 2. REQUIRED WORK IS TO RADIUS HEAT SINK FINS.
 3. BREAK ALL SHARP EDGES WITH 0.010 CHAMFER.

Shop / Q.C.				UNLESS OTHERWISE SPECIFIED				APPROVALS		DATE		Monterey Bay Aquarium Research Institute	
Inspector				TOLERANCES ARE:				DRAWN	MRC	03/24/2015		MBARI	
Shop Foreman				FRACTIONAL DECIMAL INCHES ANGLES				ENGINEER	MARK CHAFFEY			7700 Sandholdt Rd.	
Engineer				1. DIMENSIONS ARE IN INCHES.					(831) 775-1708			Mass Landing, CA 95039	
				2. DIMENSIONS UNITS HELD AFTER PLATING.					chm@mbat.org			Ph: (831) 775-1700	
				3. REMOVE BURRS AND SHARP EDGES (0.015 MAX).				PROJECT NO.	901209			I2MAP RUB STRIP & VICOR HEAT SINK	
				4. MACHINED FILLER RADI (0.015-0.00).				PROJECT NAME	I2MAP			SIZE	DWG. NO.
NEXT ASSY Description				5. MACHINED DIAMETERS ON A COMMON CENTERLINE CONCERNING WITH (0.001).				WEIGHT				C	10021172-07&19-DWG
				6. PERPENDICULARITY & PARALLELISM OF MACHINED SURFACES (0.001 PER INCH).								SCALE	REV.
APPLICATION				DO NOT SCALE DRAWING								CAD FILE:	A
												SHEET	1 OF 1