
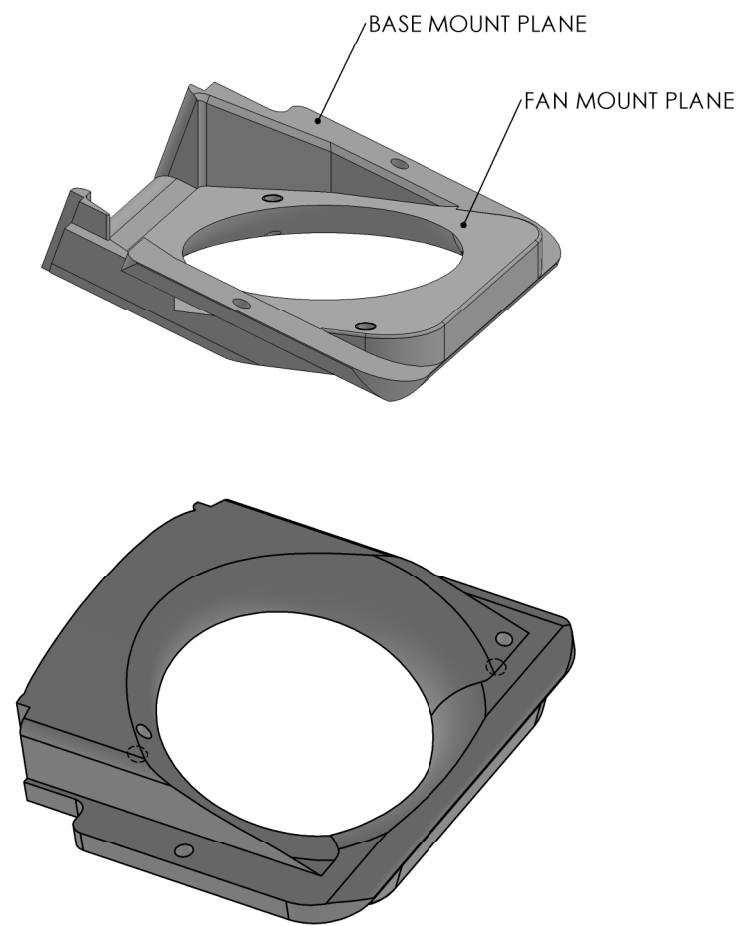
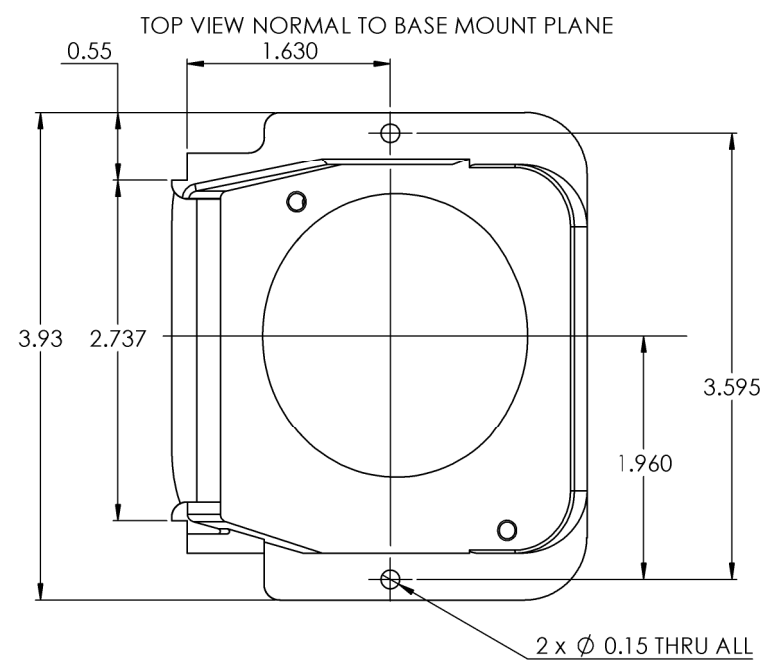
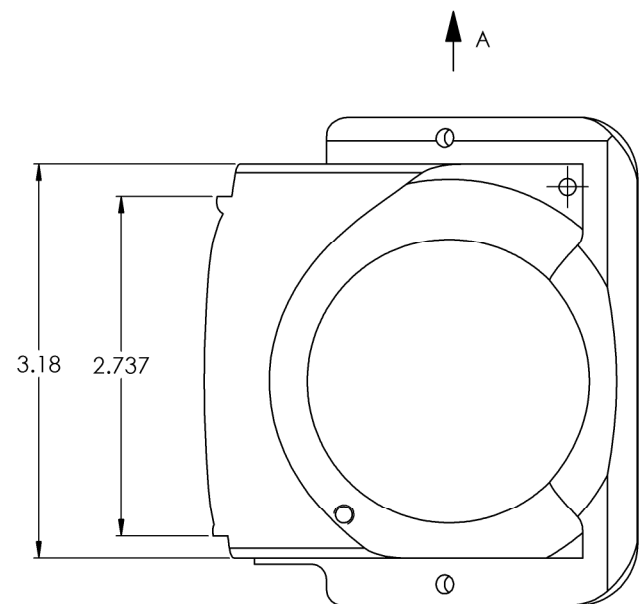
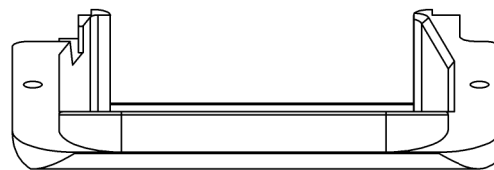


SECTION C-C

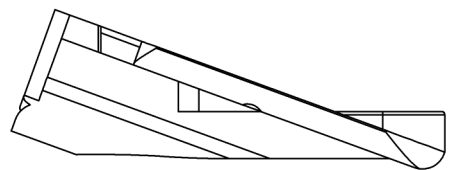

VIEW A

- NOTES:
1. PART TO BE MANUFACTURED IN FORTUS 400 3D PRINTER.
 2. MATERIAL: FORTUS PC (POLYCARBONATE).
 3. LAYER THICKNESS SETTING: 0.007 INCHES.

Shop / Q.C. Inspector _____ Shop Foreman _____ Engineer _____					BILL OF MATERIALS DATE _____ DRAWN MRC 03/16/2015 ENGINEER MARK CHAFFEY (831) 775-1708 chm@mbairt.com PROJECT NO. 901209 PROJECT NAME 12MAP		Monterey Bay Aquarium Research Institute  MBARI 7700 Sandholdt Rd. Moss Landing, CA 95039 PH: (831) 775-1700	
UNLESS OTHERWISE SPECIFIED TOLERANCES ARE: 1. FINISHES ARE FINISHES 2. DIMENSIONS UNLESS HINT AFTER PATING. 3. REMOVE BURRS AND SHARP EDGES TO 5X MAX. 4. MACHINED FILLER FILL 20.00. 5. MACHINED DIMETER OR A COMBINATION CENTERLINE CONCENTRIC WITH JOGS 6. PERPENDICULARITY & PARALLELISM OF MACHINED SURFACES .001 PER INCH. MAX .002 PER INCH FOR SINGLE SURFACE.					WEIGHT _____ DO NOT SCALE DRAWING		12MAP FAN MAP SIZE C SCALE 10021172-08-DWG-B CAD FILE _____ SHEET 1 OF 1	
APPLICATION _____ NEXT ASSY Description _____ NEXT ASSY Number _____								