


THE INFORMATION CONTAINED IN THIS DRAWING IS THE SOLE PROPERTY OF MBARI. ANY REPRODUCTION IN PART OR WHOLE WITHOUT THE WRITTEN PERMISSION OF MBARI IS PROHIBITED.

REV.		DESCRIPTION	REVISIONS	DATE	APPROVED

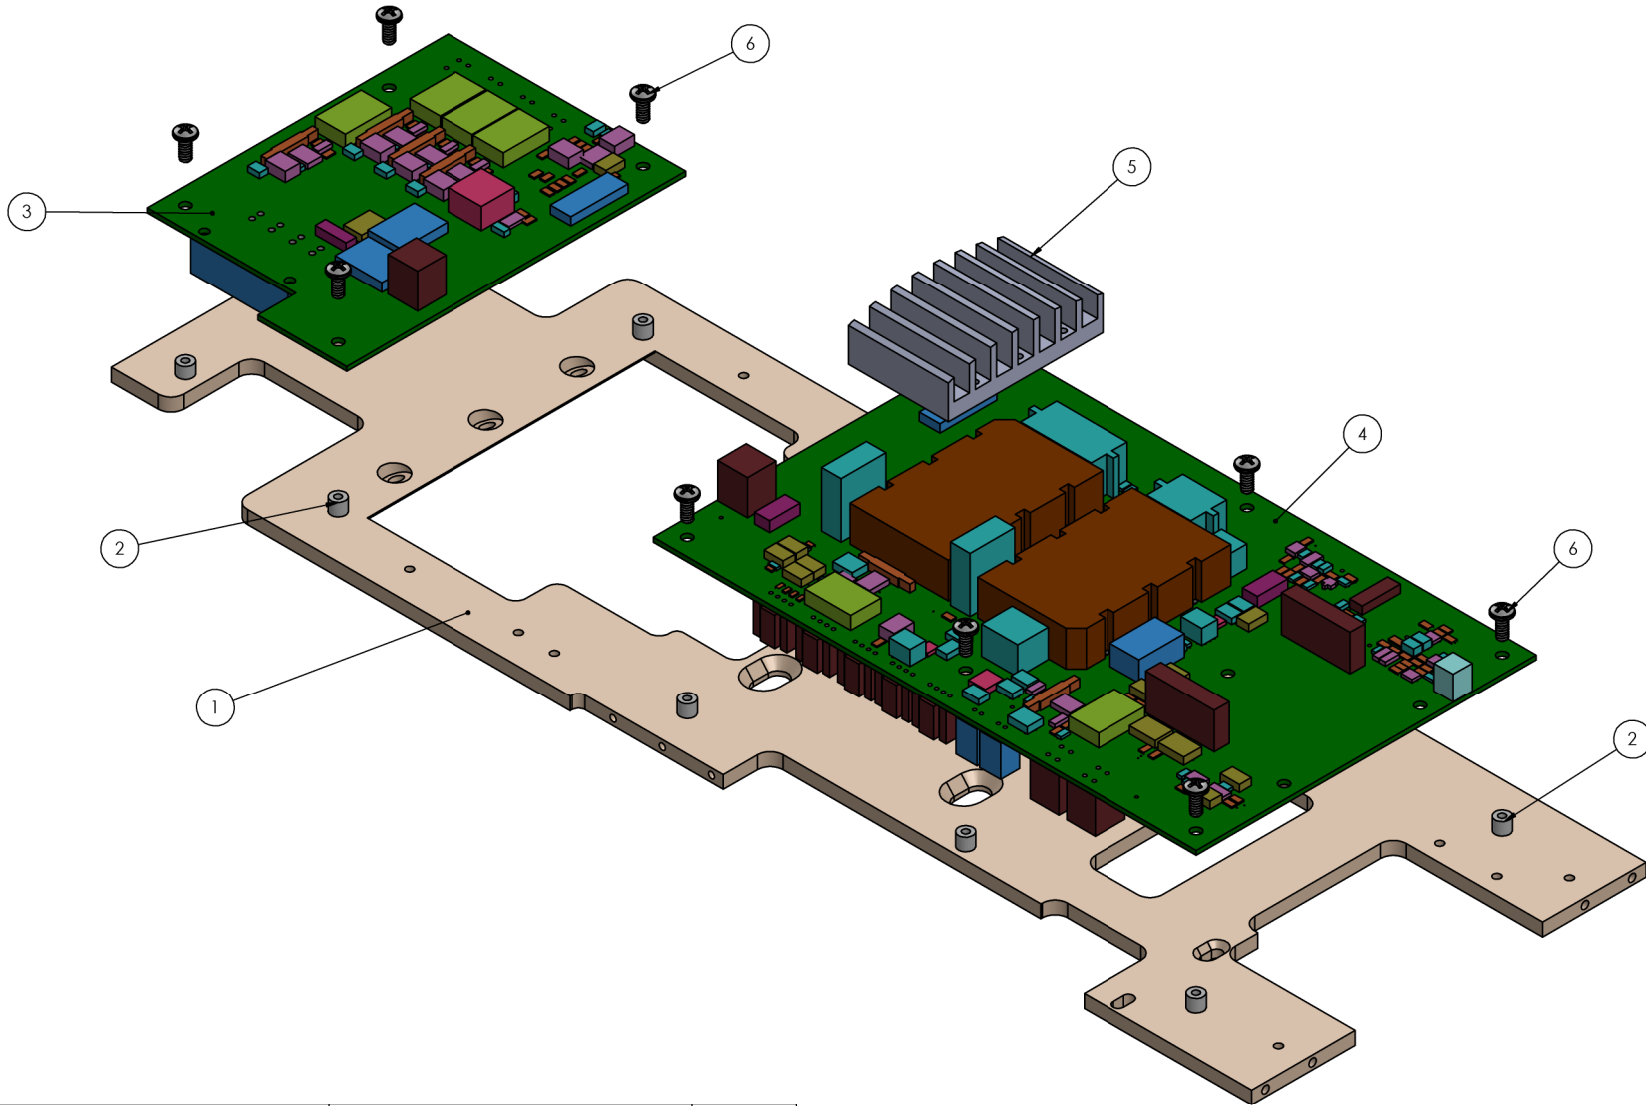

ITEM NO.	PART NUMBER	DESCRIPTION	QTY.
1	10021172-20-B_TopPlate	MBARI Chassis top plate	1
2	93090A240	#6-32x0.375 Clinch Standoff	10
3	10021134-05_Input&SwitchPCBLayOutAssem	MBARI Input & switch PCB assembly	1
4	10021134-06_MainElecPCBLayOutAssem	MBARI Main electronics PCB assembly	1
5	10021172-07_Vicor_0.9_30270_HeatSink	MBARI Modified heatsink from Vicor PN 30270	1
6	91772A145	#6-32x0.3125 Pan Head Philips Machine Screw	10

Shop / Q.C.		UNLESS OTHERWISE SPECIFIED TOLERANCES ARE:		APPROVALS		DATE		Monterey Bay Aquarium Research Institute	
Inspector		FRACTION	DECIMAL	DATE					
Shop Foreman		±.010	±.005	DATE					
Engineer		±.005	±.002	DATE					
NEXT ASSY Description		NEXT ASSY Number		PROJECT		PROJECT		PROJECT	
APPLICATION		DO NOT SCALE DRAWING		SCALE		LEAD FILE		SHEET 1 OF 1	