

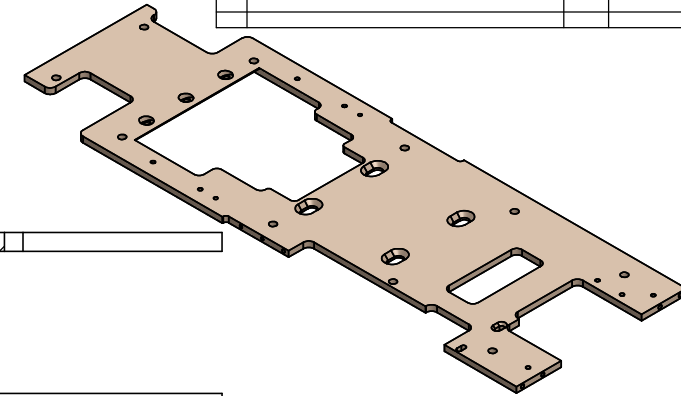
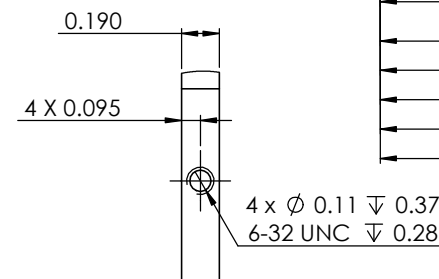
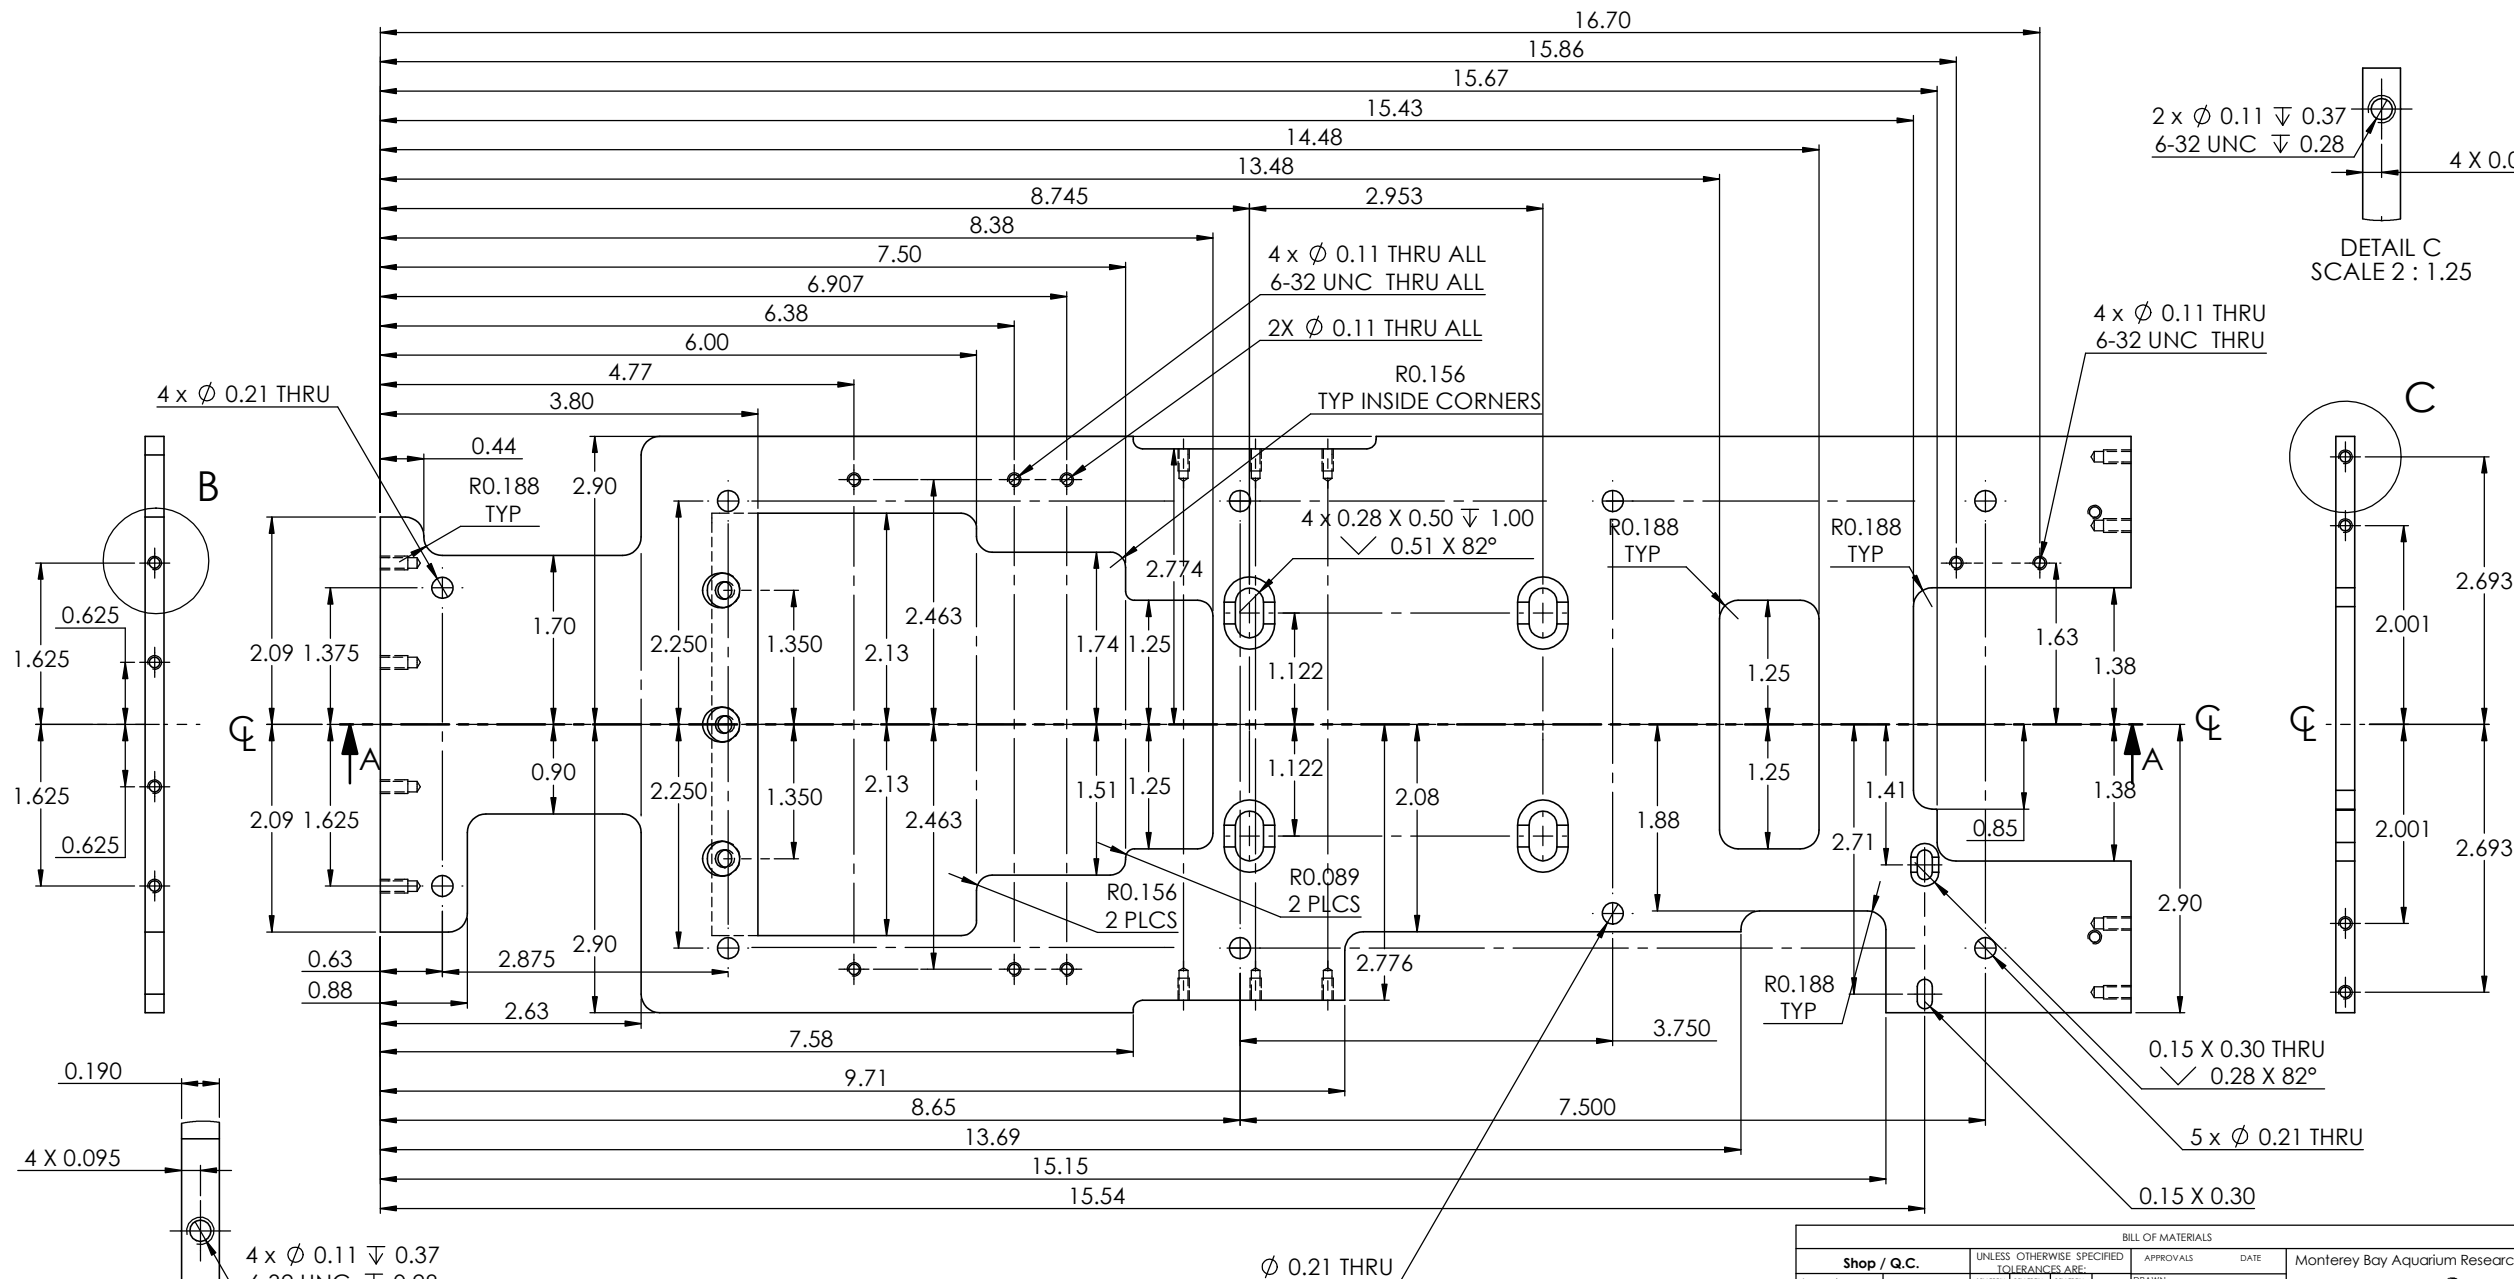


REVISIONS			
REV.	DESCRIPTION	DATE	APPROVED

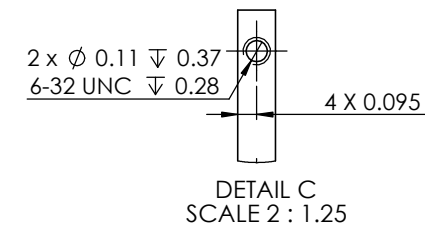

SECTION A-A
SCALE 1 : 1.25

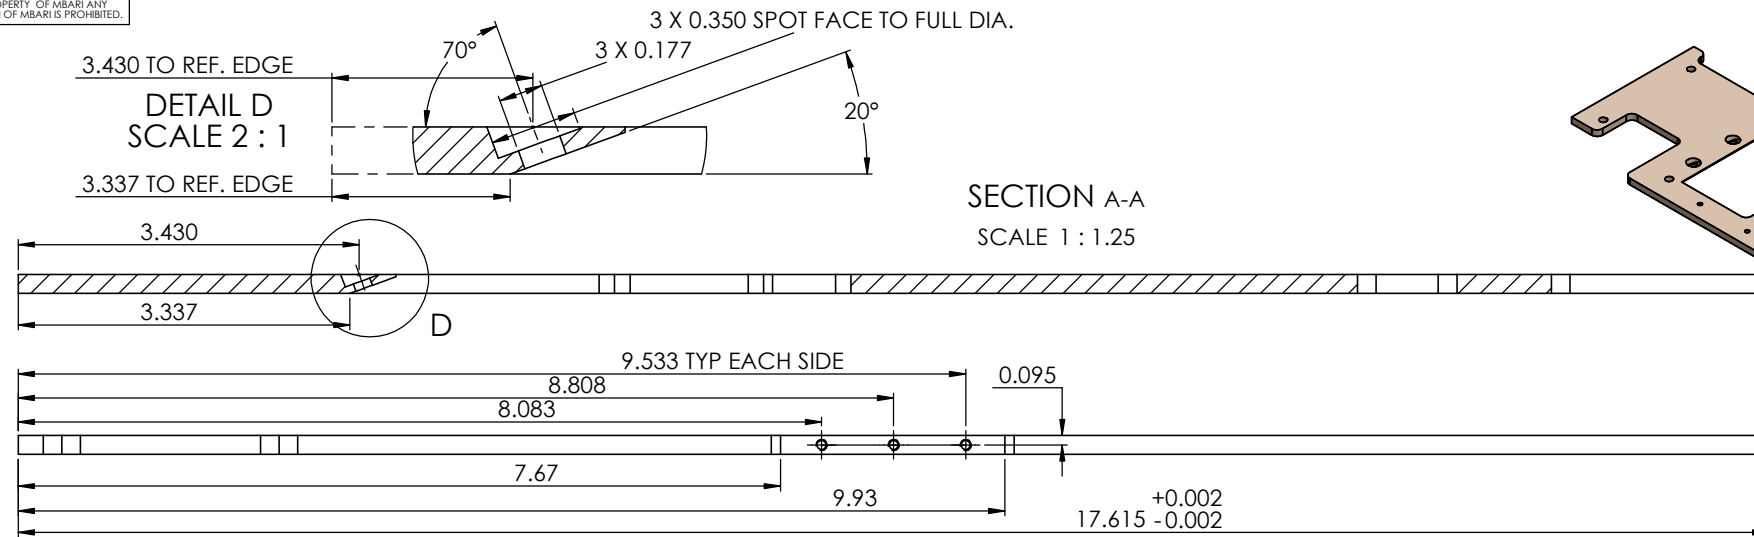

DETAIL B
SCALE 2 : 1.25

NOTES:
1. MATERIAL IS 6061T6 ALUMINUM ALLOY.
2. BREAK ALL SHARP EDGES WITH 0.010 CHAMFER.
3. ANODIZE PER MIL-A-8625F, TYPE II, DYE COLOR GOLD.

Shop / Q.C. Inspector Shop Foreman Engineer		BILL OF MATERIALS				APPROVALS		DATE	Monterey Bay Aquarium Research Institute							
		UNLESS OTHERWISE SPECIFIED TOLERANCES ARE: <table><tr><td>FRACTIONS</td><td>DECIMALS</td><td>FRACTIONS</td><td>ANGLES</td></tr><tr><td>±.0000</td><td>±.001</td><td>±.001</td><td>±.001</td></tr></table>				FRACTIONS	DECIMALS	FRACTIONS	ANGLES	±.0000	±.001	±.001	±.001	DRAWN MRC 03/19/2015		MBARI 7700 Sandholdt Rd. Moss Landing, CA 95039 PH: (831) 775-1700
FRACTIONS	DECIMALS	FRACTIONS	ANGLES													
±.0000	±.001	±.001	±.001													
		1. DIMENSIONS ARE IN INCHES 2. DIMENSIONS UNLESS NOTED AFTER PLATING. 3. REMOVE BURRS AND SHARP EDGES .030 MAX. 4. MACHINED FILED RAZI 616-030.				ENGINEER MARK CHAFFEY (831) 775-1708 chm@mbari.org										
NEXT ASSY Description NEXT ASSY Number		5. MACHINED DIAMETER OR A COMBINATION CENTERING CONCENTRIC WITHIN .005 6. PERPENDICULARITY & PARALLELISM OF MACHINED SURFACES .005 PER INCH MAX .012 INCHES FOR BRIDGE SURFACE.				PROJECT NO. 91209		I2M2AP TOP PLATE								
APPLICATION		DO NOT SCALE DRAWING				PROJECT NAME I2M2AP		SIZE C 10021172-20-DWG-B		REV. B QF 1						
						WEIGHT		SCALE CAD FILE		SHEET 1 QF 1						