


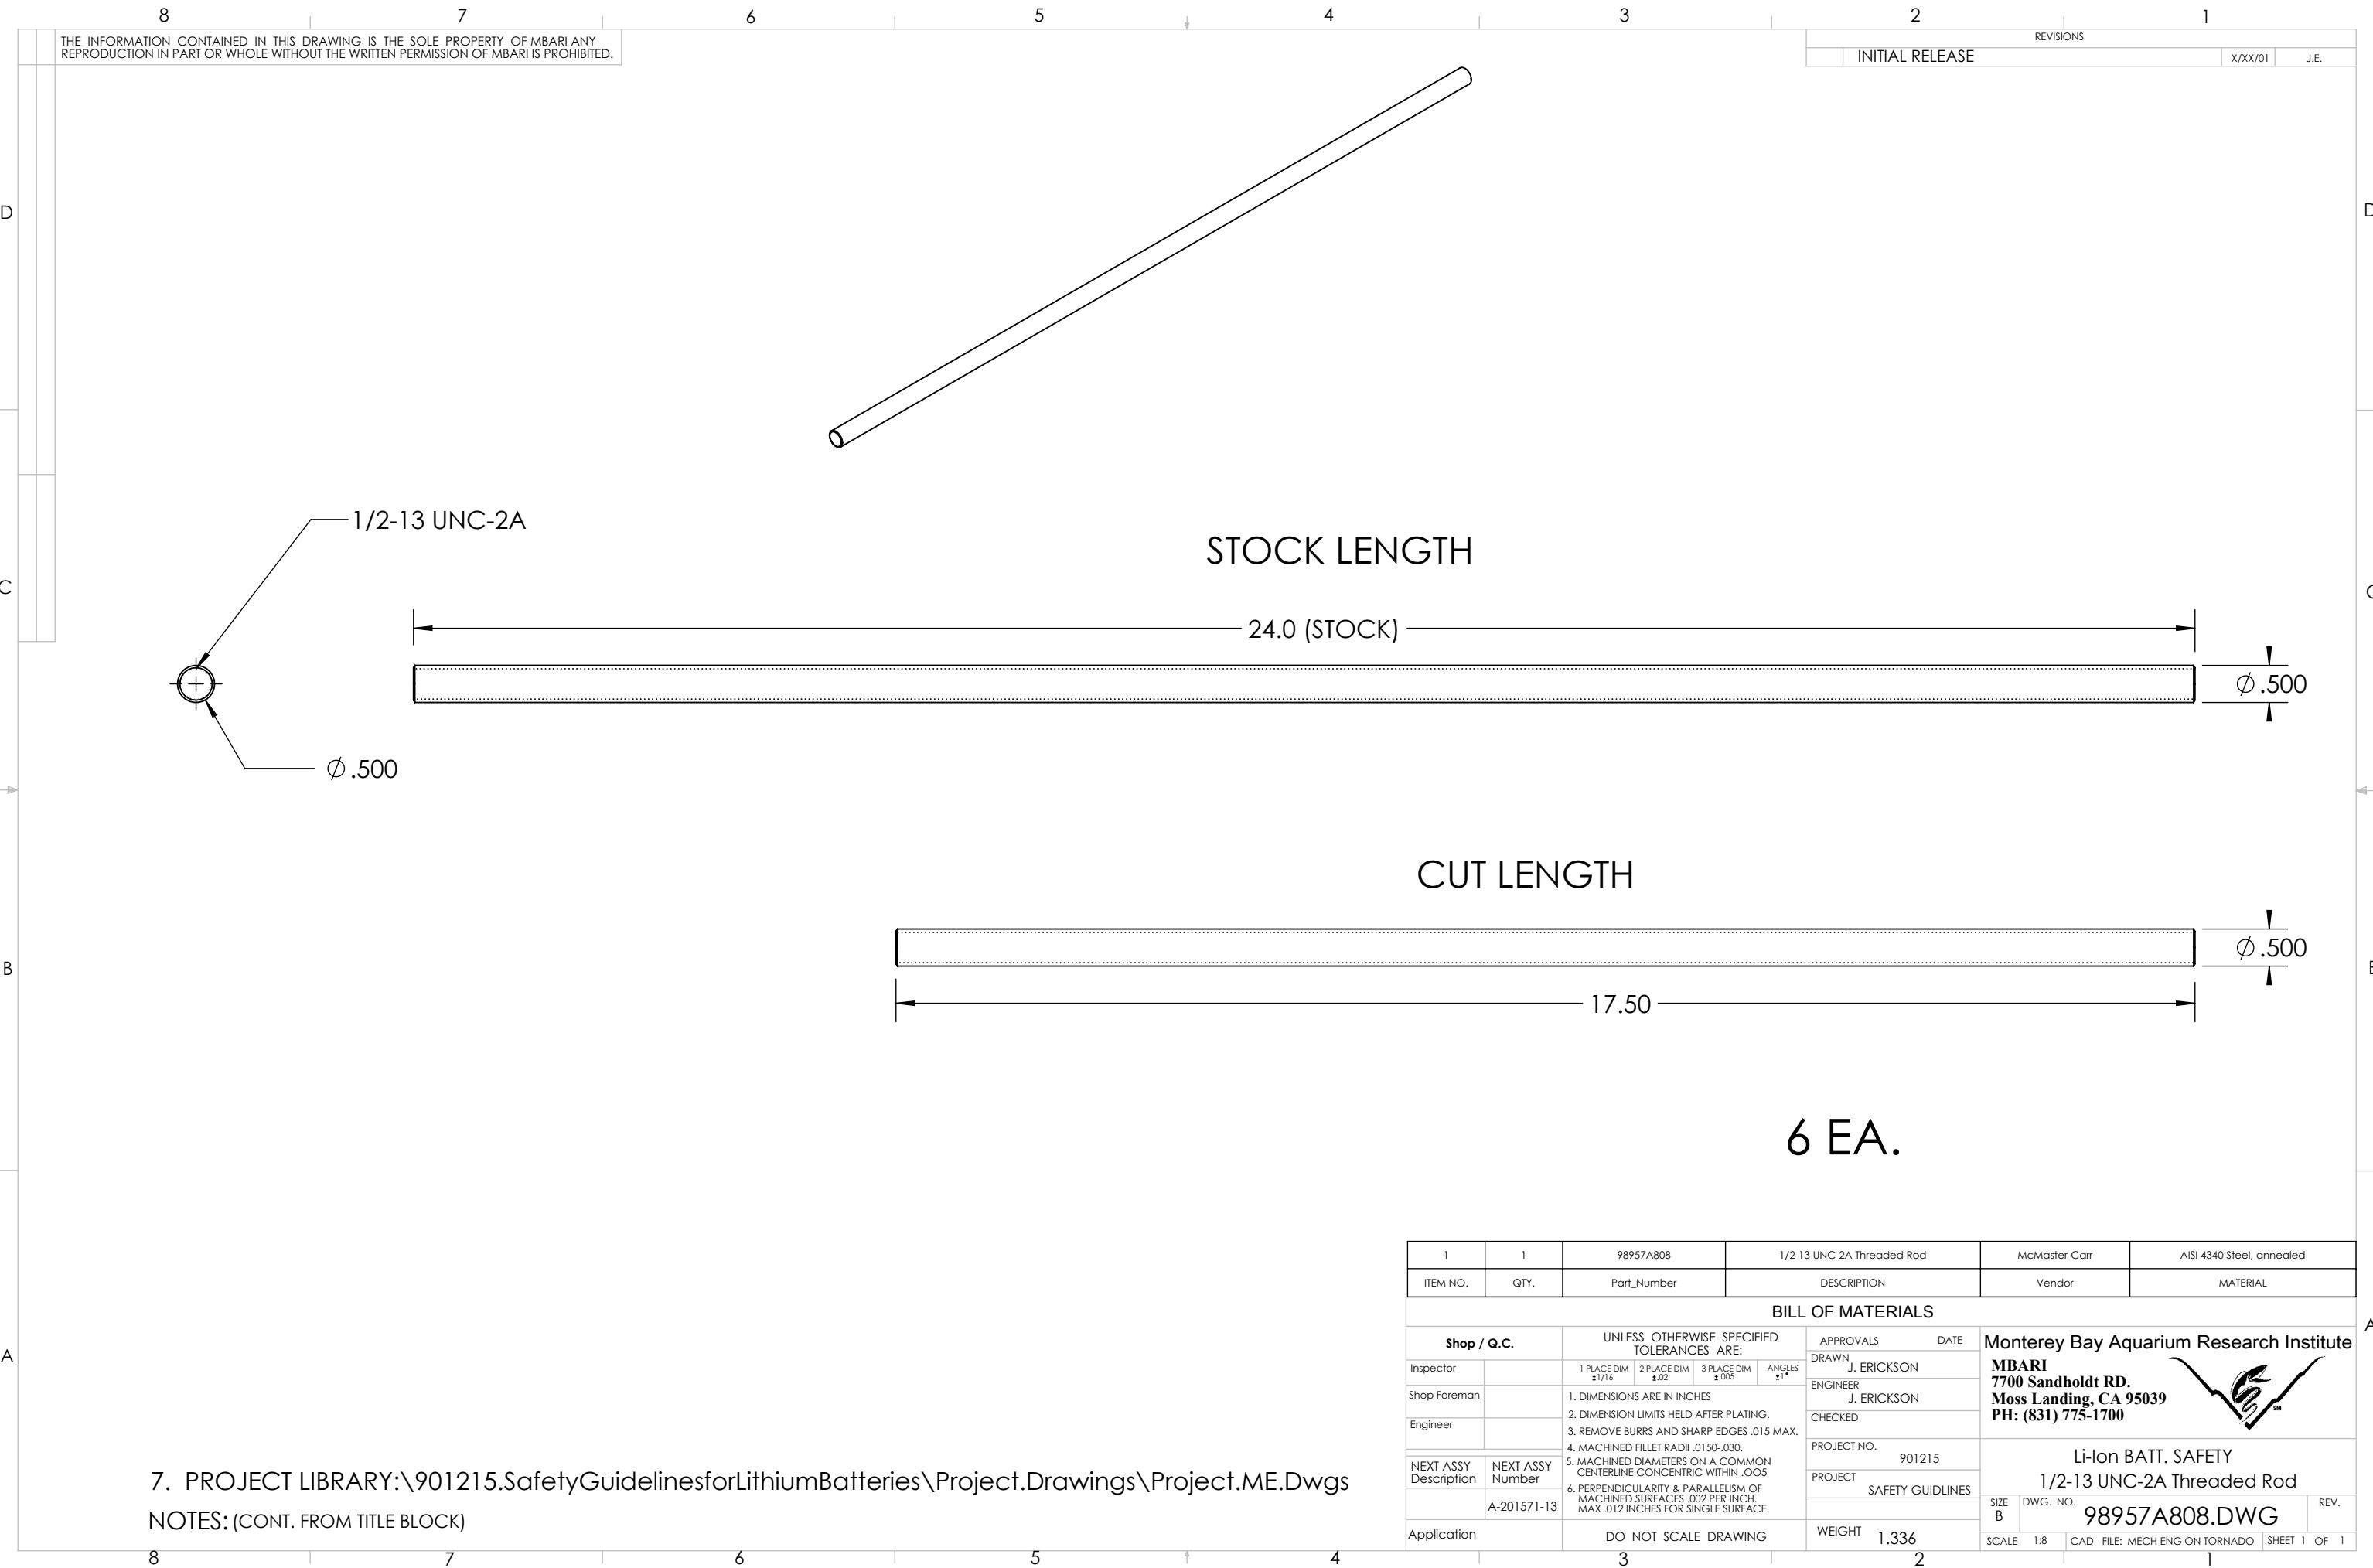

7. PROJECT LIBRARY:\901215.SafetyGuidelinesforLithiumBatteries\Project.Drawings\Project.ME.Dwgs
NOTES: (CONT. FROM TITLE BLOCK)