


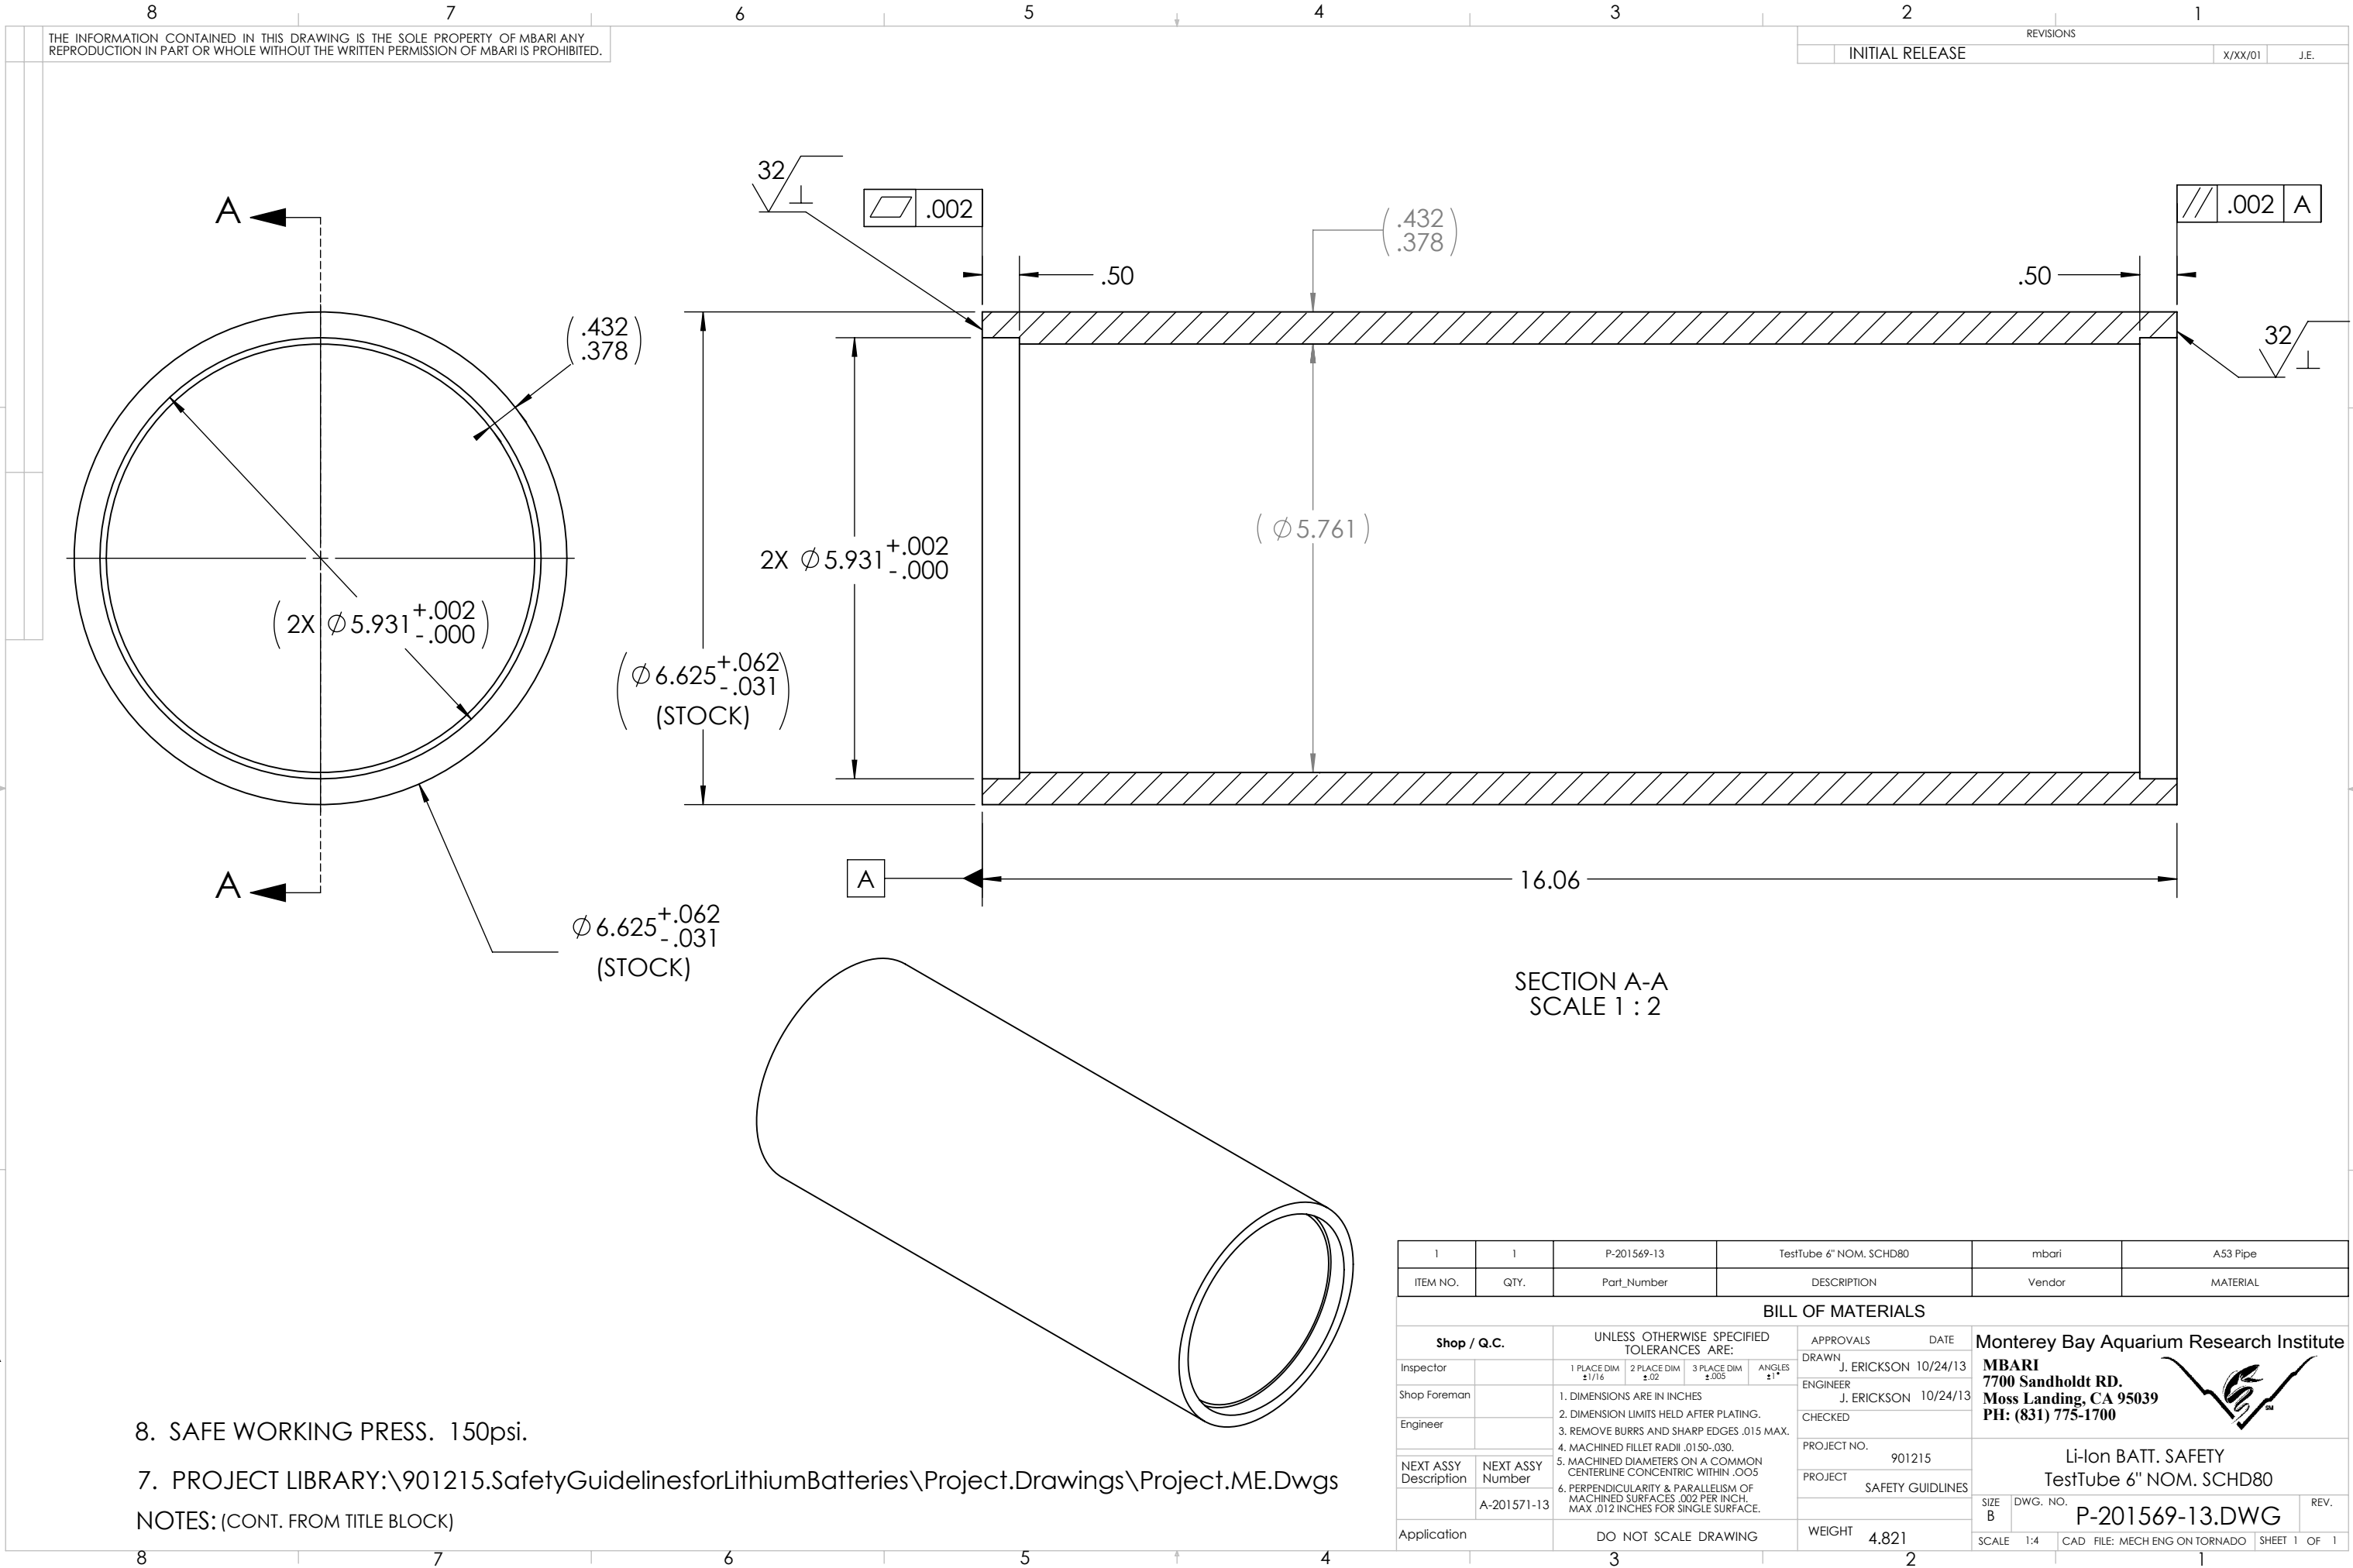

THE INFORMATION CONTAINED IN THIS DRAWING IS THE SOLE PROPERTY OF MBARI ANY REPRODUCTION IN PART OR WHOLE WITHOUT THE WRITTEN PERMISSION OF MBARI IS PROHIBITED.

REVISIONS		
INITIAL RELEASE	X/XX/01	J.E.

8. SAFE WORKING PRESS. 150psi.

7. PROJECT LIBRARY:\901215.SafetyGuidelinesforLithiumBatteries\Project.Drawings\Project.ME.Dwgs

NOTES: (CONT. FROM TITLE BLOCK)

SECTION A-A
SCALE 1 : 2

1	1	P-201569-13	TestTube 6" NOM. SCHD80	mbari	A53 Pipe
ITEM NO.	QTY.	Part_Number	DESCRIPTION	Vendor	MATERIAL
BILL OF MATERIALS					
Shop / Q.C.		UNLESS OTHERWISE SPECIFIED TOLERANCES ARE:		APPROVALS DATE	
Inspector		1 PLACE DIM ±1/16	2 PLACE DIM ±.02	3 PLACE DIM ±.005	ANGLES ±1°
Shop Foreman		1. DIMENSIONS ARE IN INCHES 2. DIMENSION LIMITS HELD AFTER PLATING. 3. REMOVE BURRS AND SHARP EDGES .015 MAX. 4. MACHINED FILLET RADII .0150-.030. 5. MACHINED DIAMETERS ON A COMMON CENTERLINE CONCENTRIC WITHIN .005 6. PERPENDICULARITY & PARALLELISM OF MACHINED SURFACES .002 PER INCH. MAX .012 INCHES FOR SINGLE SURFACE.		DRAWN	J. ERICKSON 10/24/13
Engineer				ENGINEER	J. ERICKSON 10/24/13
				CHECKED	
NEXT ASSY Description	NEXT ASSY Number			PROJECT NO.	901215
	A-201571-13			PROJECT	SAFETY GUIDELINES
Application		DO NOT SCALE DRAWING		WEIGHT	4.821
				SIZE B	DWG. NO. P-201569-13.DWG
				SCALE 1:4	CAD FILE: MECH ENG ON TORNADO
				SHEET 1	OF 1

Monterey Bay Aquarium Research Institute
MBARI
7700 Sandholdt RD.
Moss Landing, CA 95039
PH: (831) 775-1700



Li-Ion BATT. SAFETY
TestTube 6" NOM. SCHD80

P-201569-13.DWG