

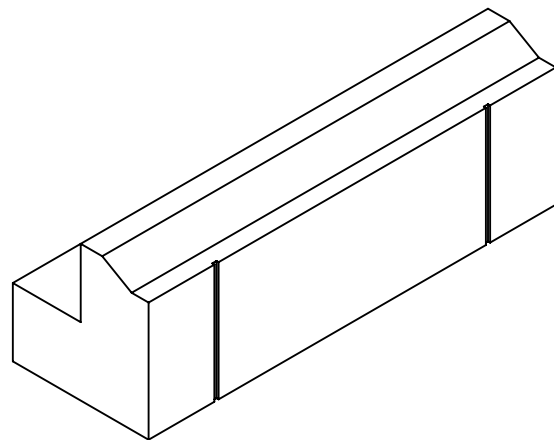
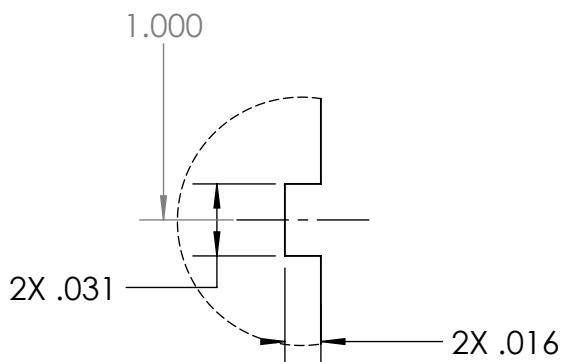


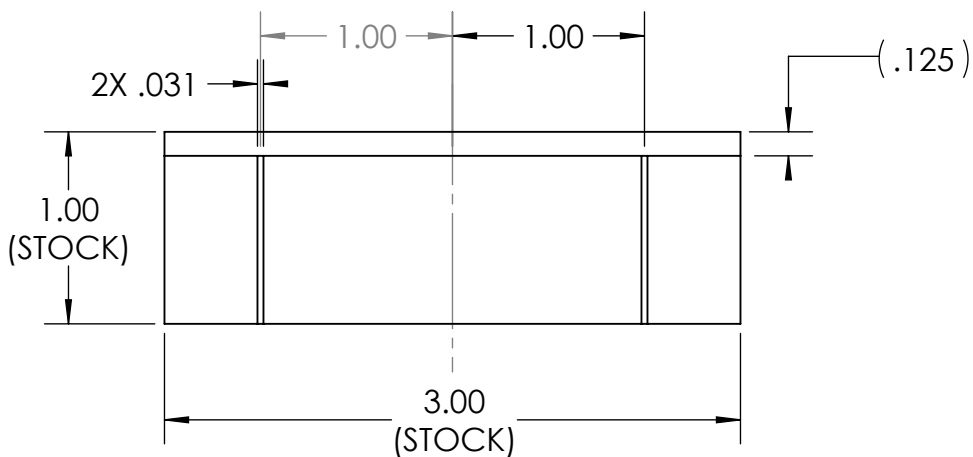

DETAIL A
SCALE 12:1

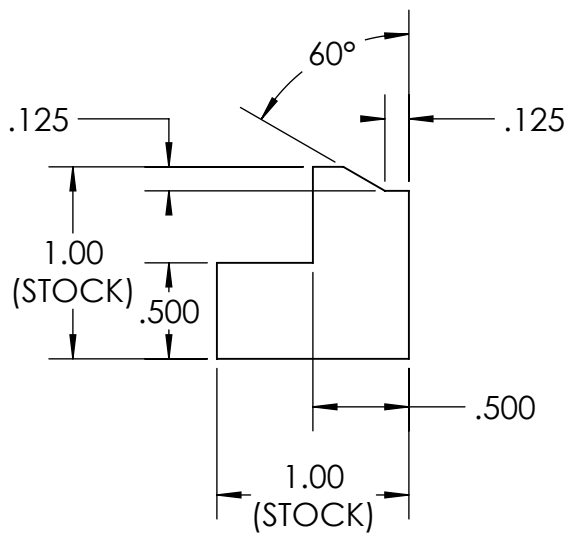

4 EA.

	1	P-201578-13	Ceramic "V" Block	McMaster-Carr	8489K44	Glass-Mica Ceramic
ITEM NO.	QTY.	Part_Number	DESCRIPTION	Vendor	VendorNo	MATERIAL

BILL OF MATERIALS										
Shop / Q.C.		UNLESS OTHERWISE SPECIFIED TOLERANCES ARE:			APPROVALS		DATE		Monterey Bay Aquarium Research Institute MBARI 7700 Sandholdt RD. Moss Landing, CA 95039 PH: (831) 775-1700 	
Inspector		1 PLACE DIM ±.1/16	2 PLACED DIM ±.02	3 PLACE DIM ±.005	ANGLES ±1°	DRAWN	J. ERICKSON	10/25/13		
Shop Foreman		1. DIMENSIONS ARE IN INCHES 2. DIMENSION LIMITS HELD AFTER PLATING. 3. REMOVE BURRS AND SHARP EDGES .015 MAX. 4. MACHINED FILLET RADII .0150-.030. 5. MACHINED DIAMETERS ON A COMMON CENTERLINE CONCENTRIC WITHIN .005 6. PERPENDICULARITY & PARALLELISM OF MACHINED SURFACES .002 PER INCH, MAX .012 INCHES FOR SINGLE SURFACE.				ENGINEER	J. ERICKSON	10/25/13		
Engineer						CHECKED				
NEXT ASSY Description	NEXT ASSY Number					PROJECT NO.	901215			
	A-201571-13	PROJECT	SAFETY GUIDELINES		SIZE B	DWG. NO.	P-201578-13.DWG			
Application		DO NOT SCALE DRAWING		WEIGHT	0.000		SCALE 1:1	CAD FILE: MECH ENG ON TORNADO SHEET 1 OF 1		

7. PROJECT LIBRARY:\901215.SafetyGuidelinesforLithiumBatteries\Project.Drawings\Project.ME.Dwgs

NOTES: (CONT. FROM TITLE BLOCK)