


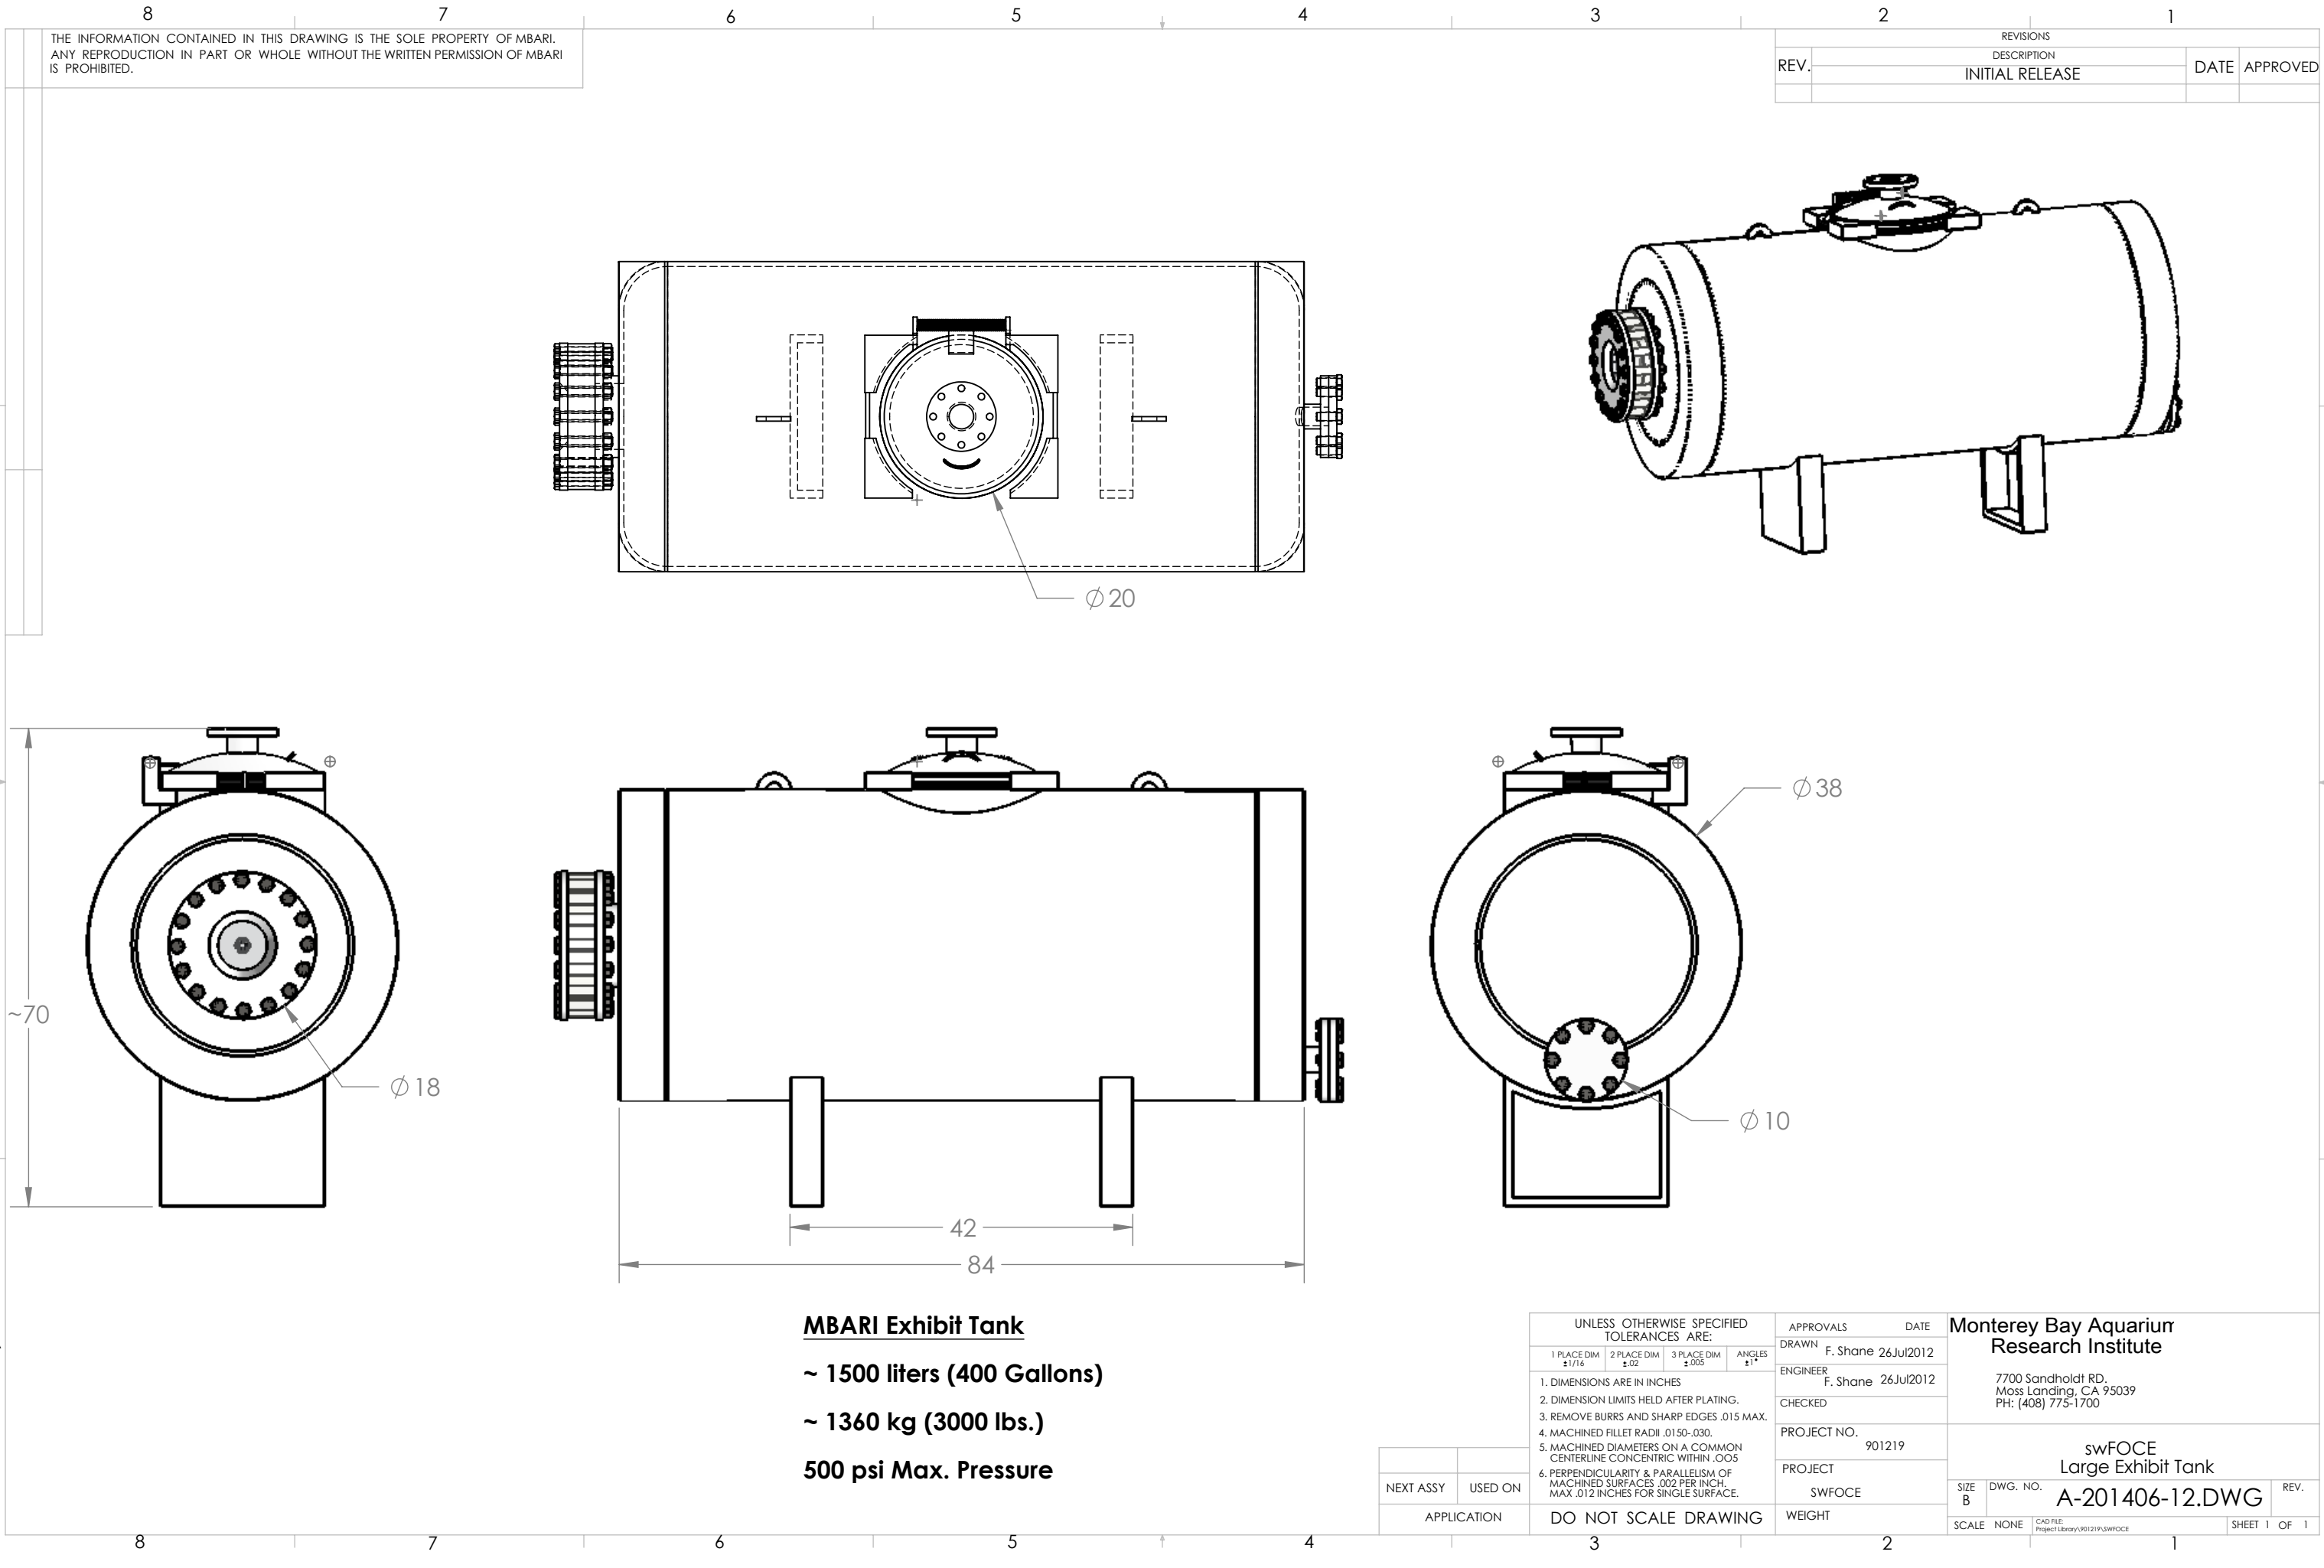

THE INFORMATION CONTAINED IN THIS DRAWING IS THE SOLE PROPERTY OF MBARI. ANY REPRODUCTION IN PART OR WHOLE WITHOUT THE WRITTEN PERMISSION OF MBARI IS PROHIBITED.

REVISIONS			
REV.	DESCRIPTION	DATE	APPROVED
	INITIAL RELEASE		

MBARI Exhibit Tank

~ 1500 liters (400 Gallons)

~ 1360 kg (3000 lbs.)

500 psi Max. Pressure

UNLESS OTHERWISE SPECIFIED TOLERANCES ARE:				APPROVALS		DATE		Monterey Bay Aquarium Research Institute							
1 PLACE DIM ±1/16		2 PLACE DIM ±.02		3 PLACE DIM ±.005		ANGLES ±1°						DRAWN F. Shane 26Jul2012			
1. DIMENSIONS ARE IN INCHES								ENGINEER F. Shane 26Jul2012		7700 Sandholdt RD. Moss Landing, CA 95039 PH: (408) 775-1700					
2. DIMENSION LIMITS HELD AFTER PLATING.								CHECKED							
3. REMOVE BURRS AND SHARP EDGES .015 MAX.								PROJECT NO. 901219							
4. MACHINED FILLET RADII .0150-.030.								PROJECT SWFOCE							
5. MACHINED DIAMETERS ON A COMMON CENTERLINE CONCENTRIC WITHIN .005								PROJECT SWFOCE		swFOCE Large Exhibit Tank					
6. PERPENDICULARITY & PARALLELISM OF MACHINED SURFACES .002 PER INCH. MAX .012 INCHES FOR SINGLE SURFACE.								WEIGHT							
DO NOT SCALE DRAWING										SIZE B		DWG. NO. A-201406-12.DWG		REV.	
								SCALE NONE		CAD FILE Project Library\901219\SWFOCE		SHEET 1 OF 1			

NEXT ASSY	USED ON

DO NOT SCALE DRAWING