


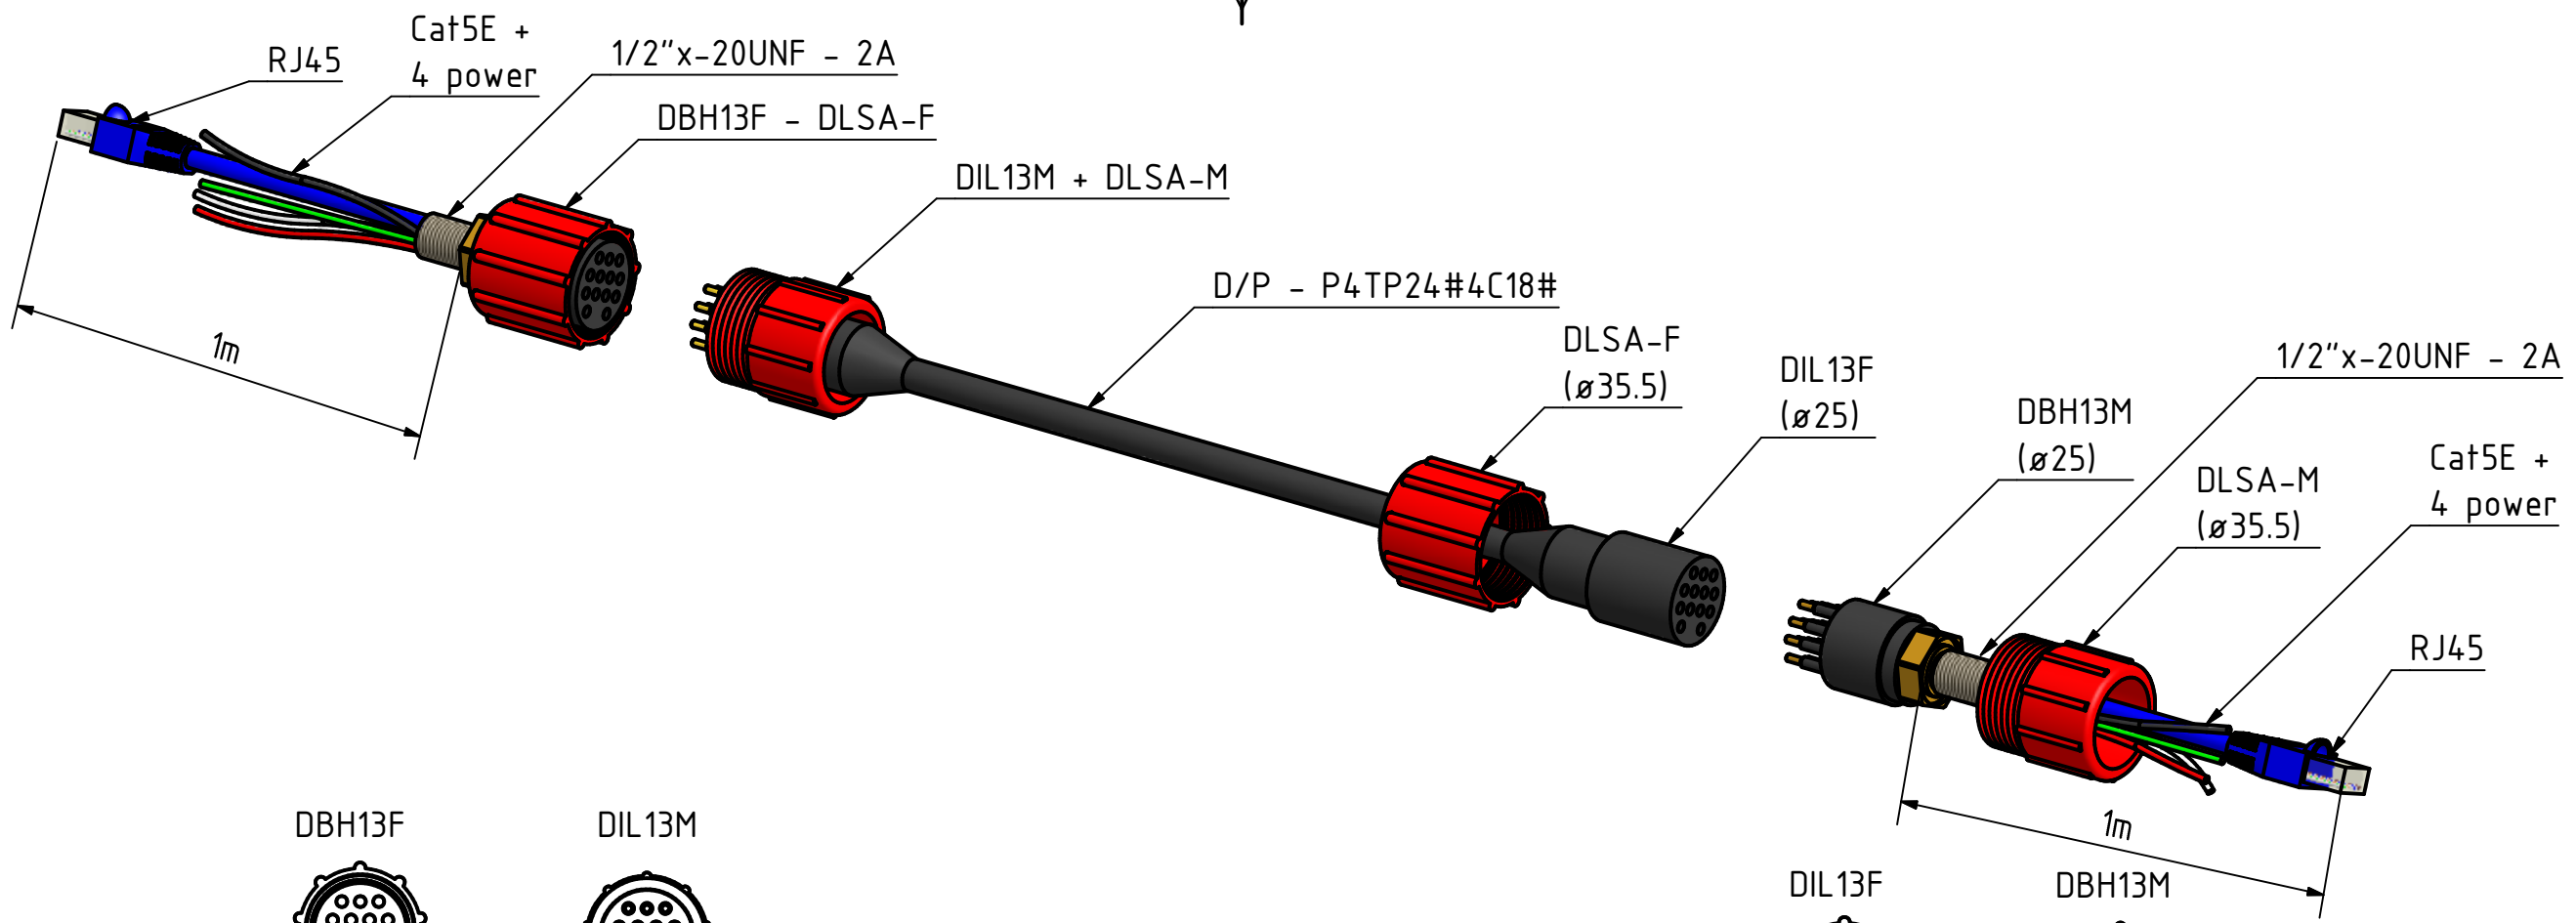

Black	1
Orange	2
White	3
Brown	4
Brown/White	5
Blue	6
White/Blue	7
Orange	8
White/Orange	9
Green	10
White/Green	11
Red	12
Green	13

1	Black 18AWG	1
2		2
3	White 18AWG	3
4	Brown 24AWG	4
5	White/Brown 24AWG	5
6	Blue 24AWG	6
7	White/Blue 24AWG	7
8	Orange 24AWG	8
9	White/Orange 24AWG	9
10	Green 24AWG	10
11	White/Green 24AWG	11
12	Red 18AWG	12
13	Green 18AWG	13

1	Black	1
2	Orange	2
3	White	3
4	Brown	4
5	White/Brown	5
6	Blue	6
7	White/Blue	7
8	Orange	8
9	White/Orange	9
10	Green	10
11	White/Green	11
12	Red	12
13	Green	13

 Tol.: NA Surface: NA Scale: N/A Matr.:	 MacArtney UNDERWATER TECHNOLOGY	Drawn	JHS	07-07-2009
		Checked		
		Drawing no.: A040070000-003		
		Sheets:	Sheet no.:	Rev.:
		1	1	
Power Ethernet Cable		Reference:		

This drawing is the property of MacArtney A/S and must not be copied or shown to a third person without permission.