

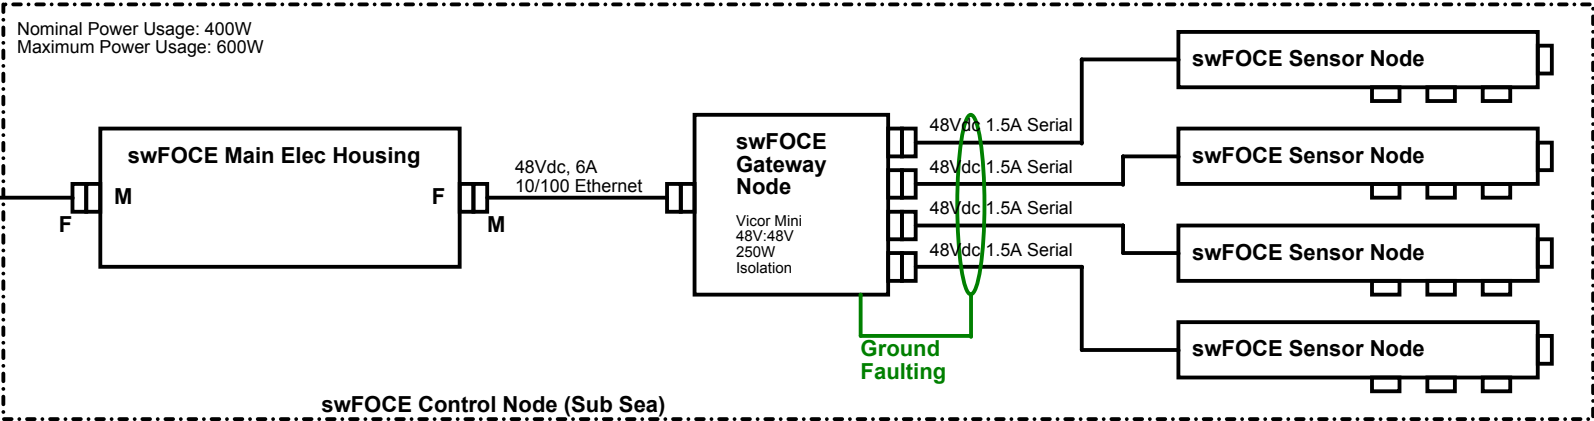
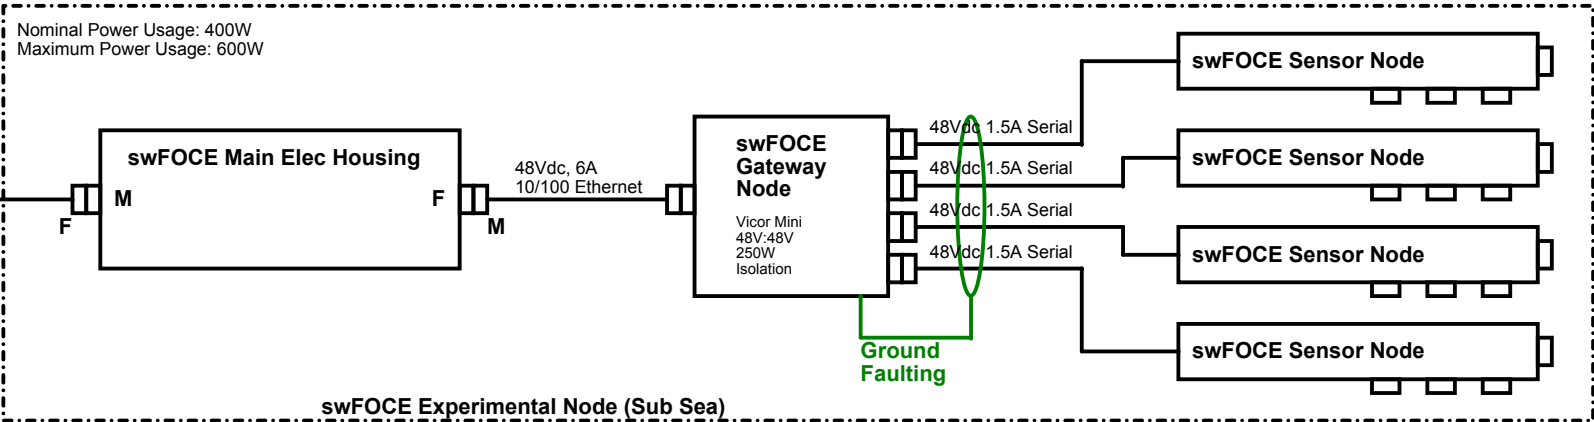


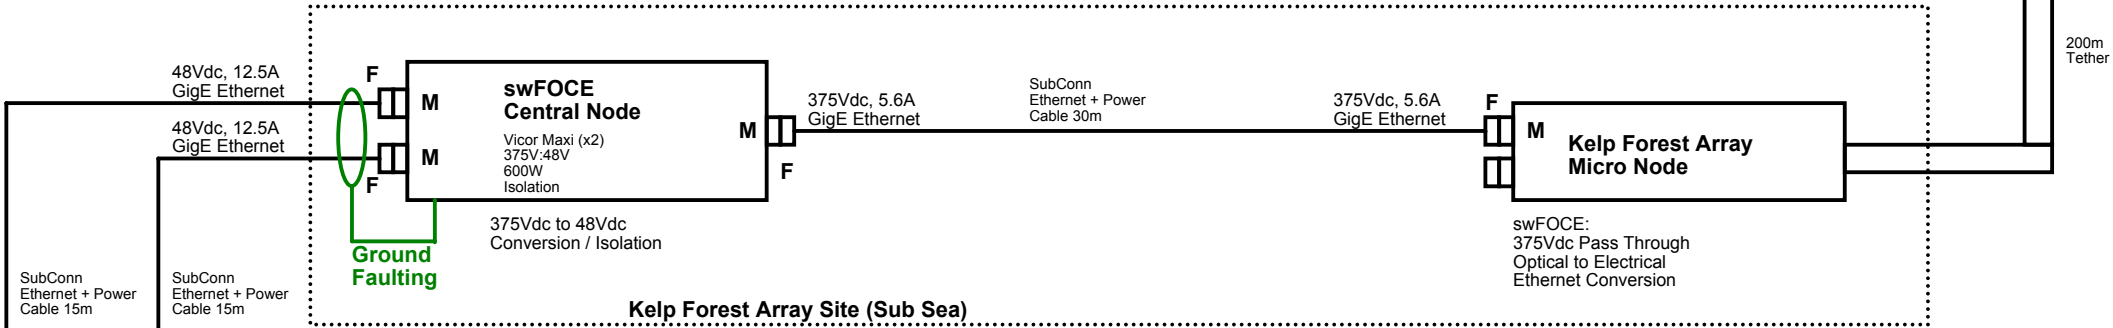

MONTEREY BAY AQUARIUM RESEARCH INSTITUTE
7700 SANDHOLDT ROAD
MOSS LANDING, CA 95039
(831) 775-1700 www.mbari.org
Copyright MBARI 2000

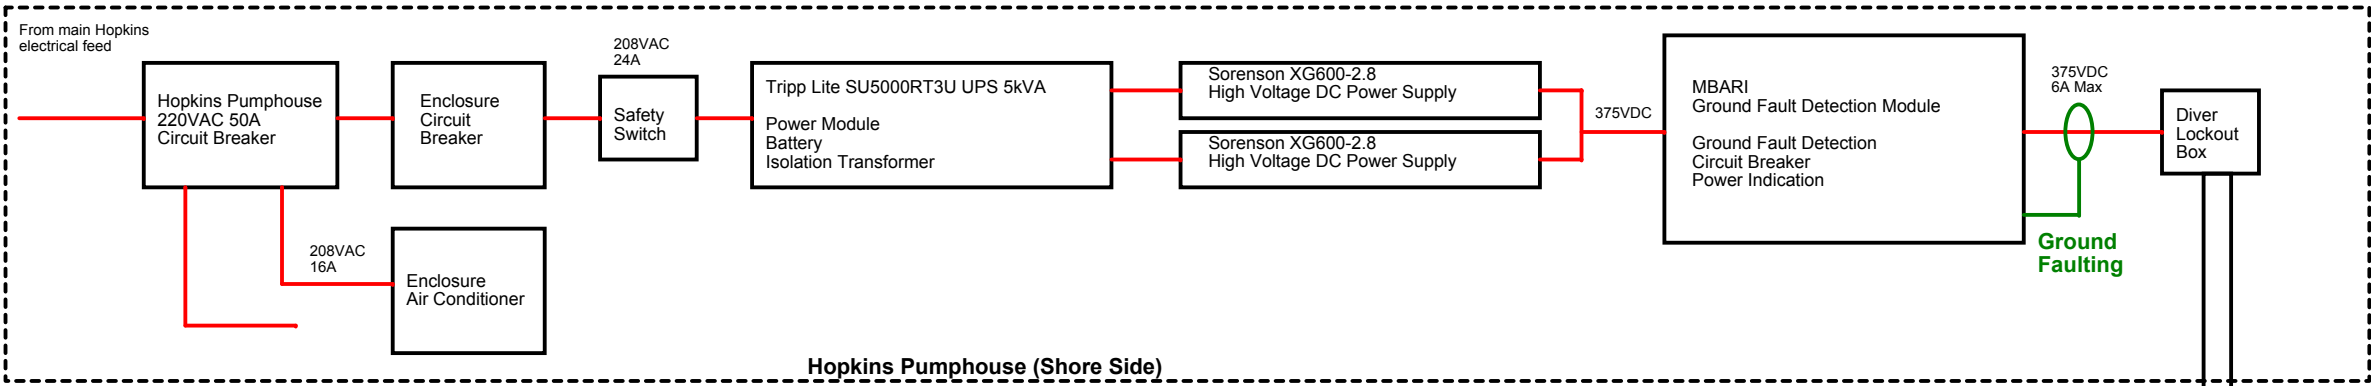

Title	swFOCE System Level Power + GF			Number	<Doc>
Size	Engineer	Layout	Filename	Rev	
C	Chad Kacy	<Layout Eng.>	<Filename>	B	
Date: Monday, January 12, 2015		Sheet	9 of 9		