



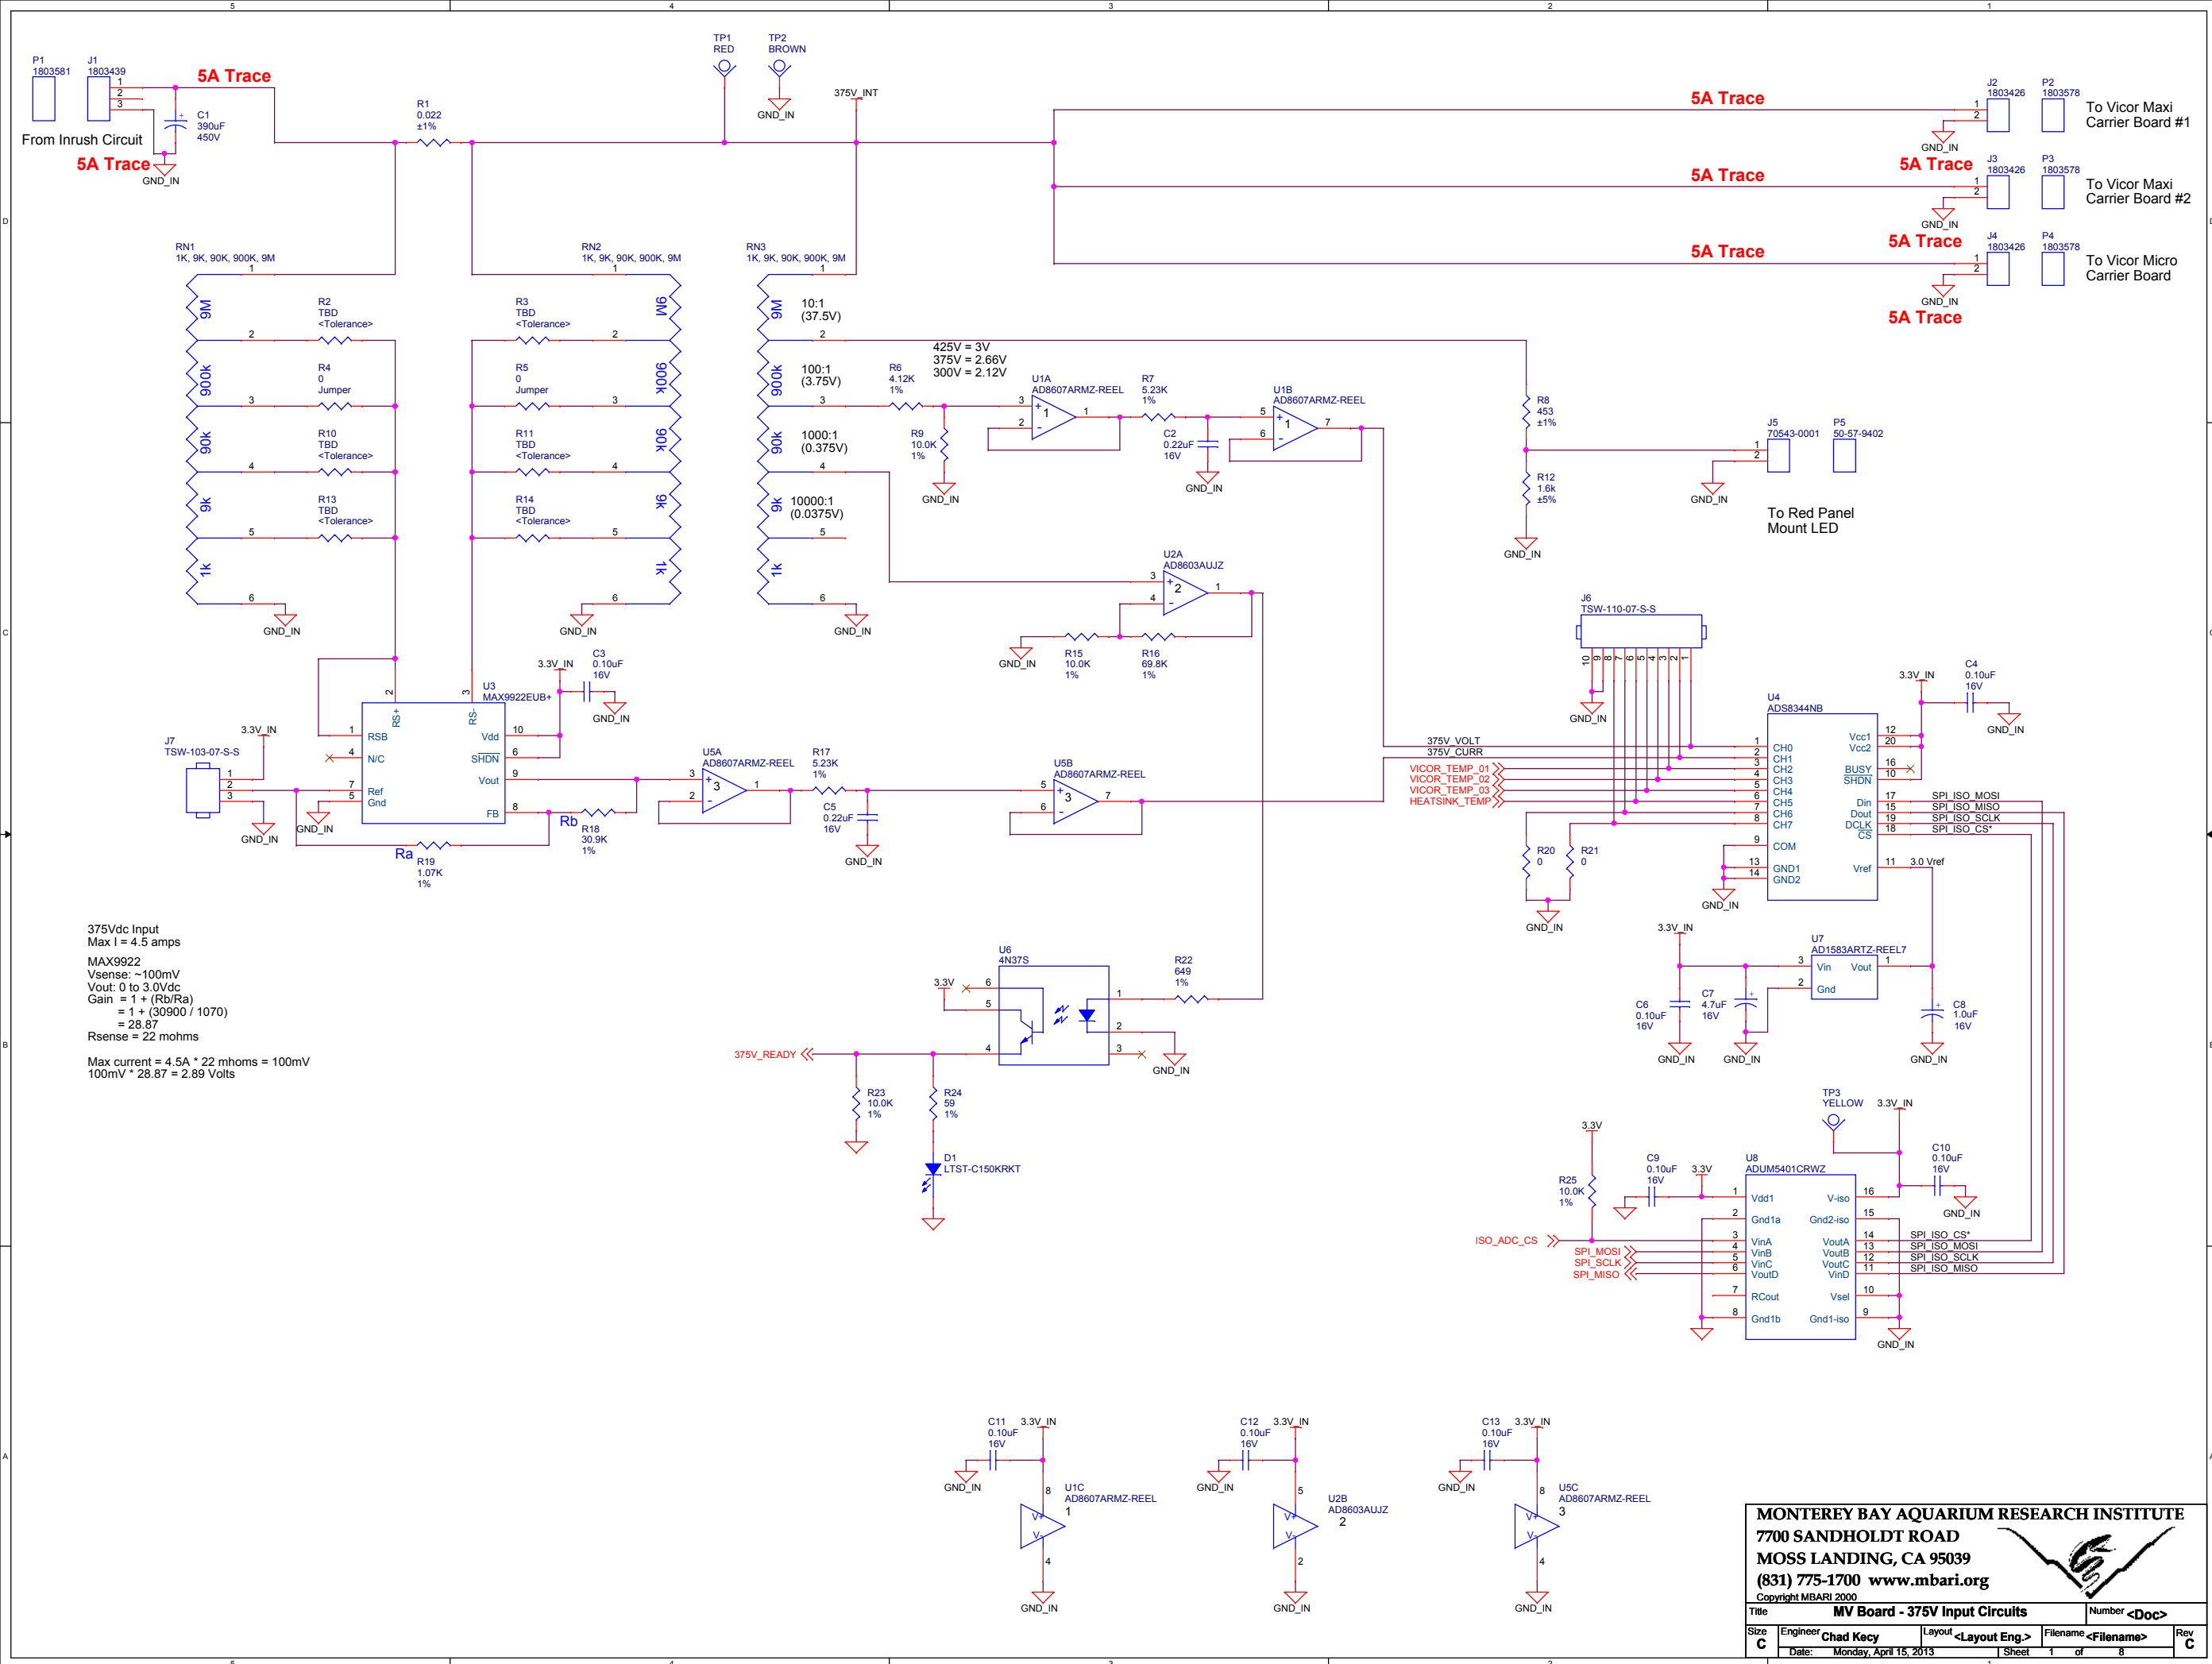
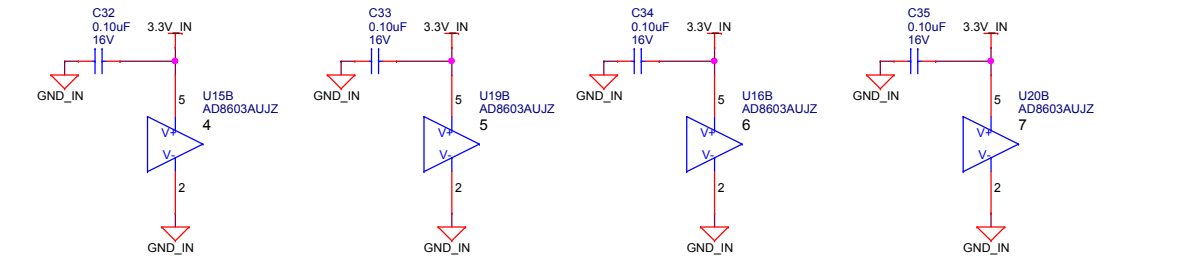
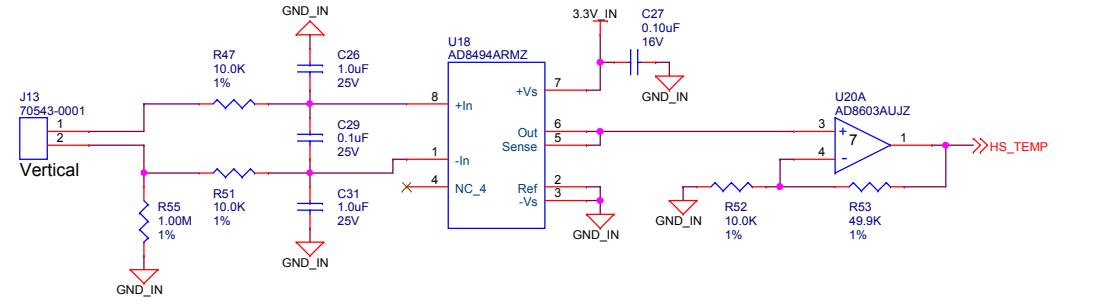
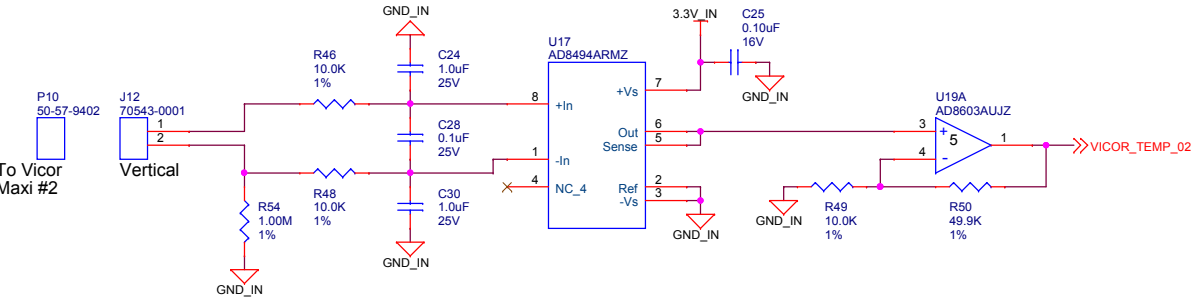
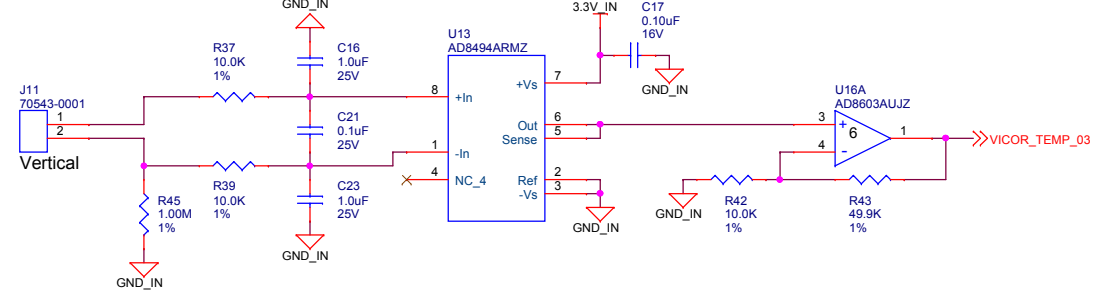
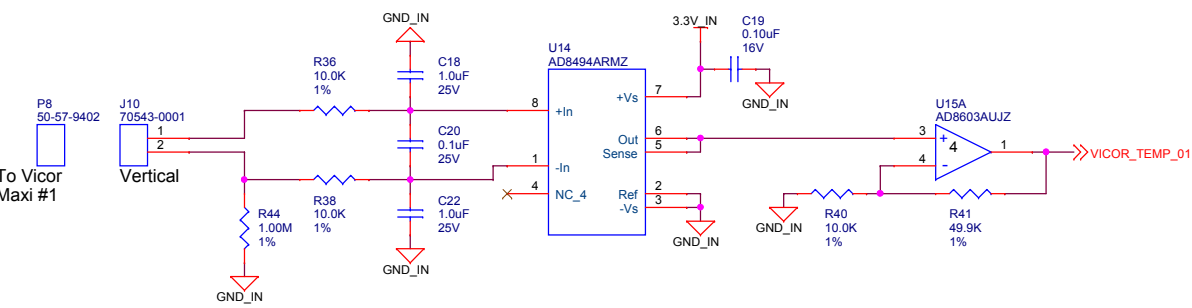


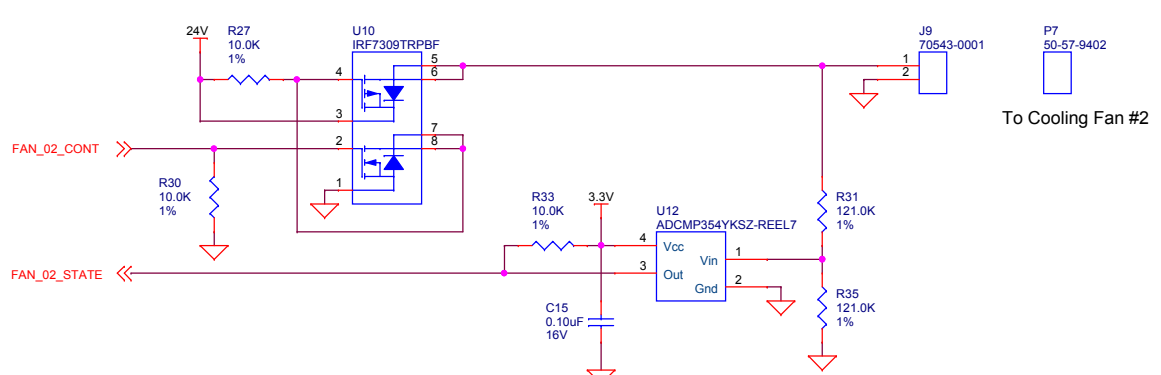

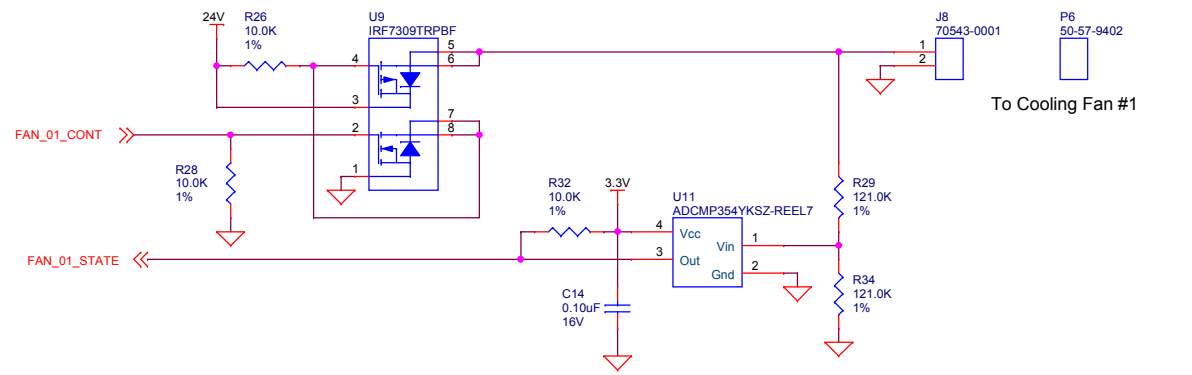

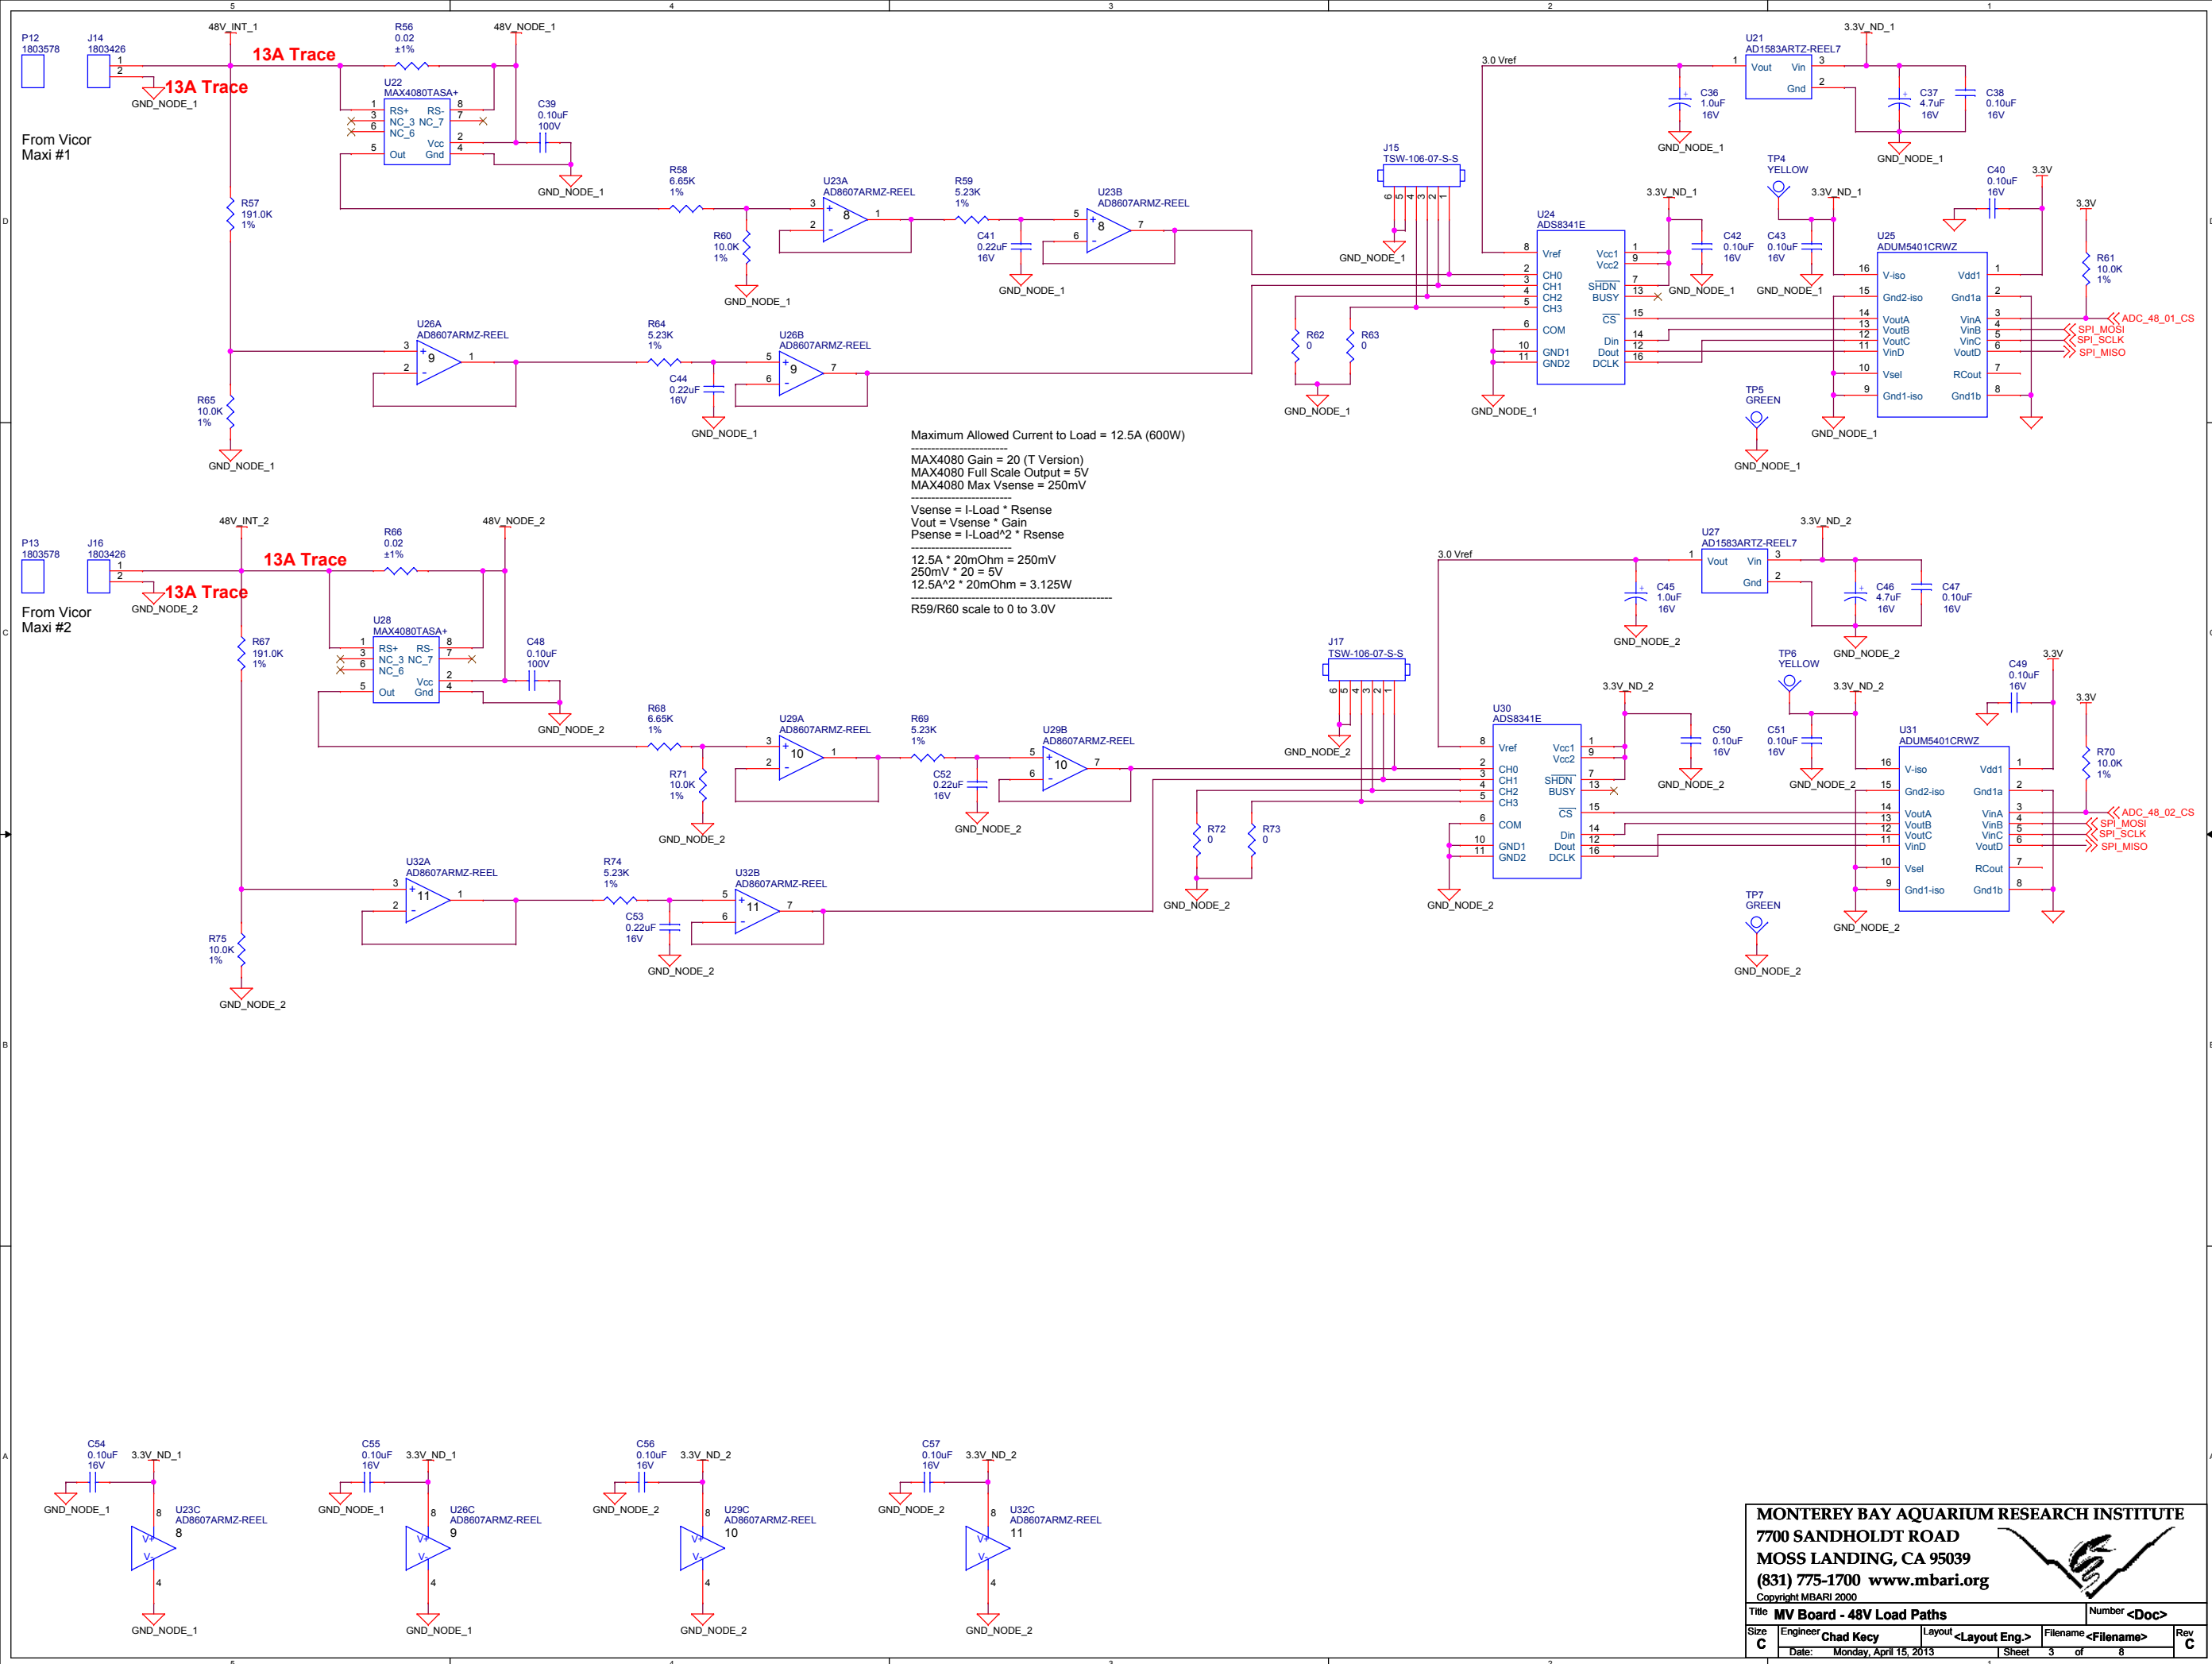


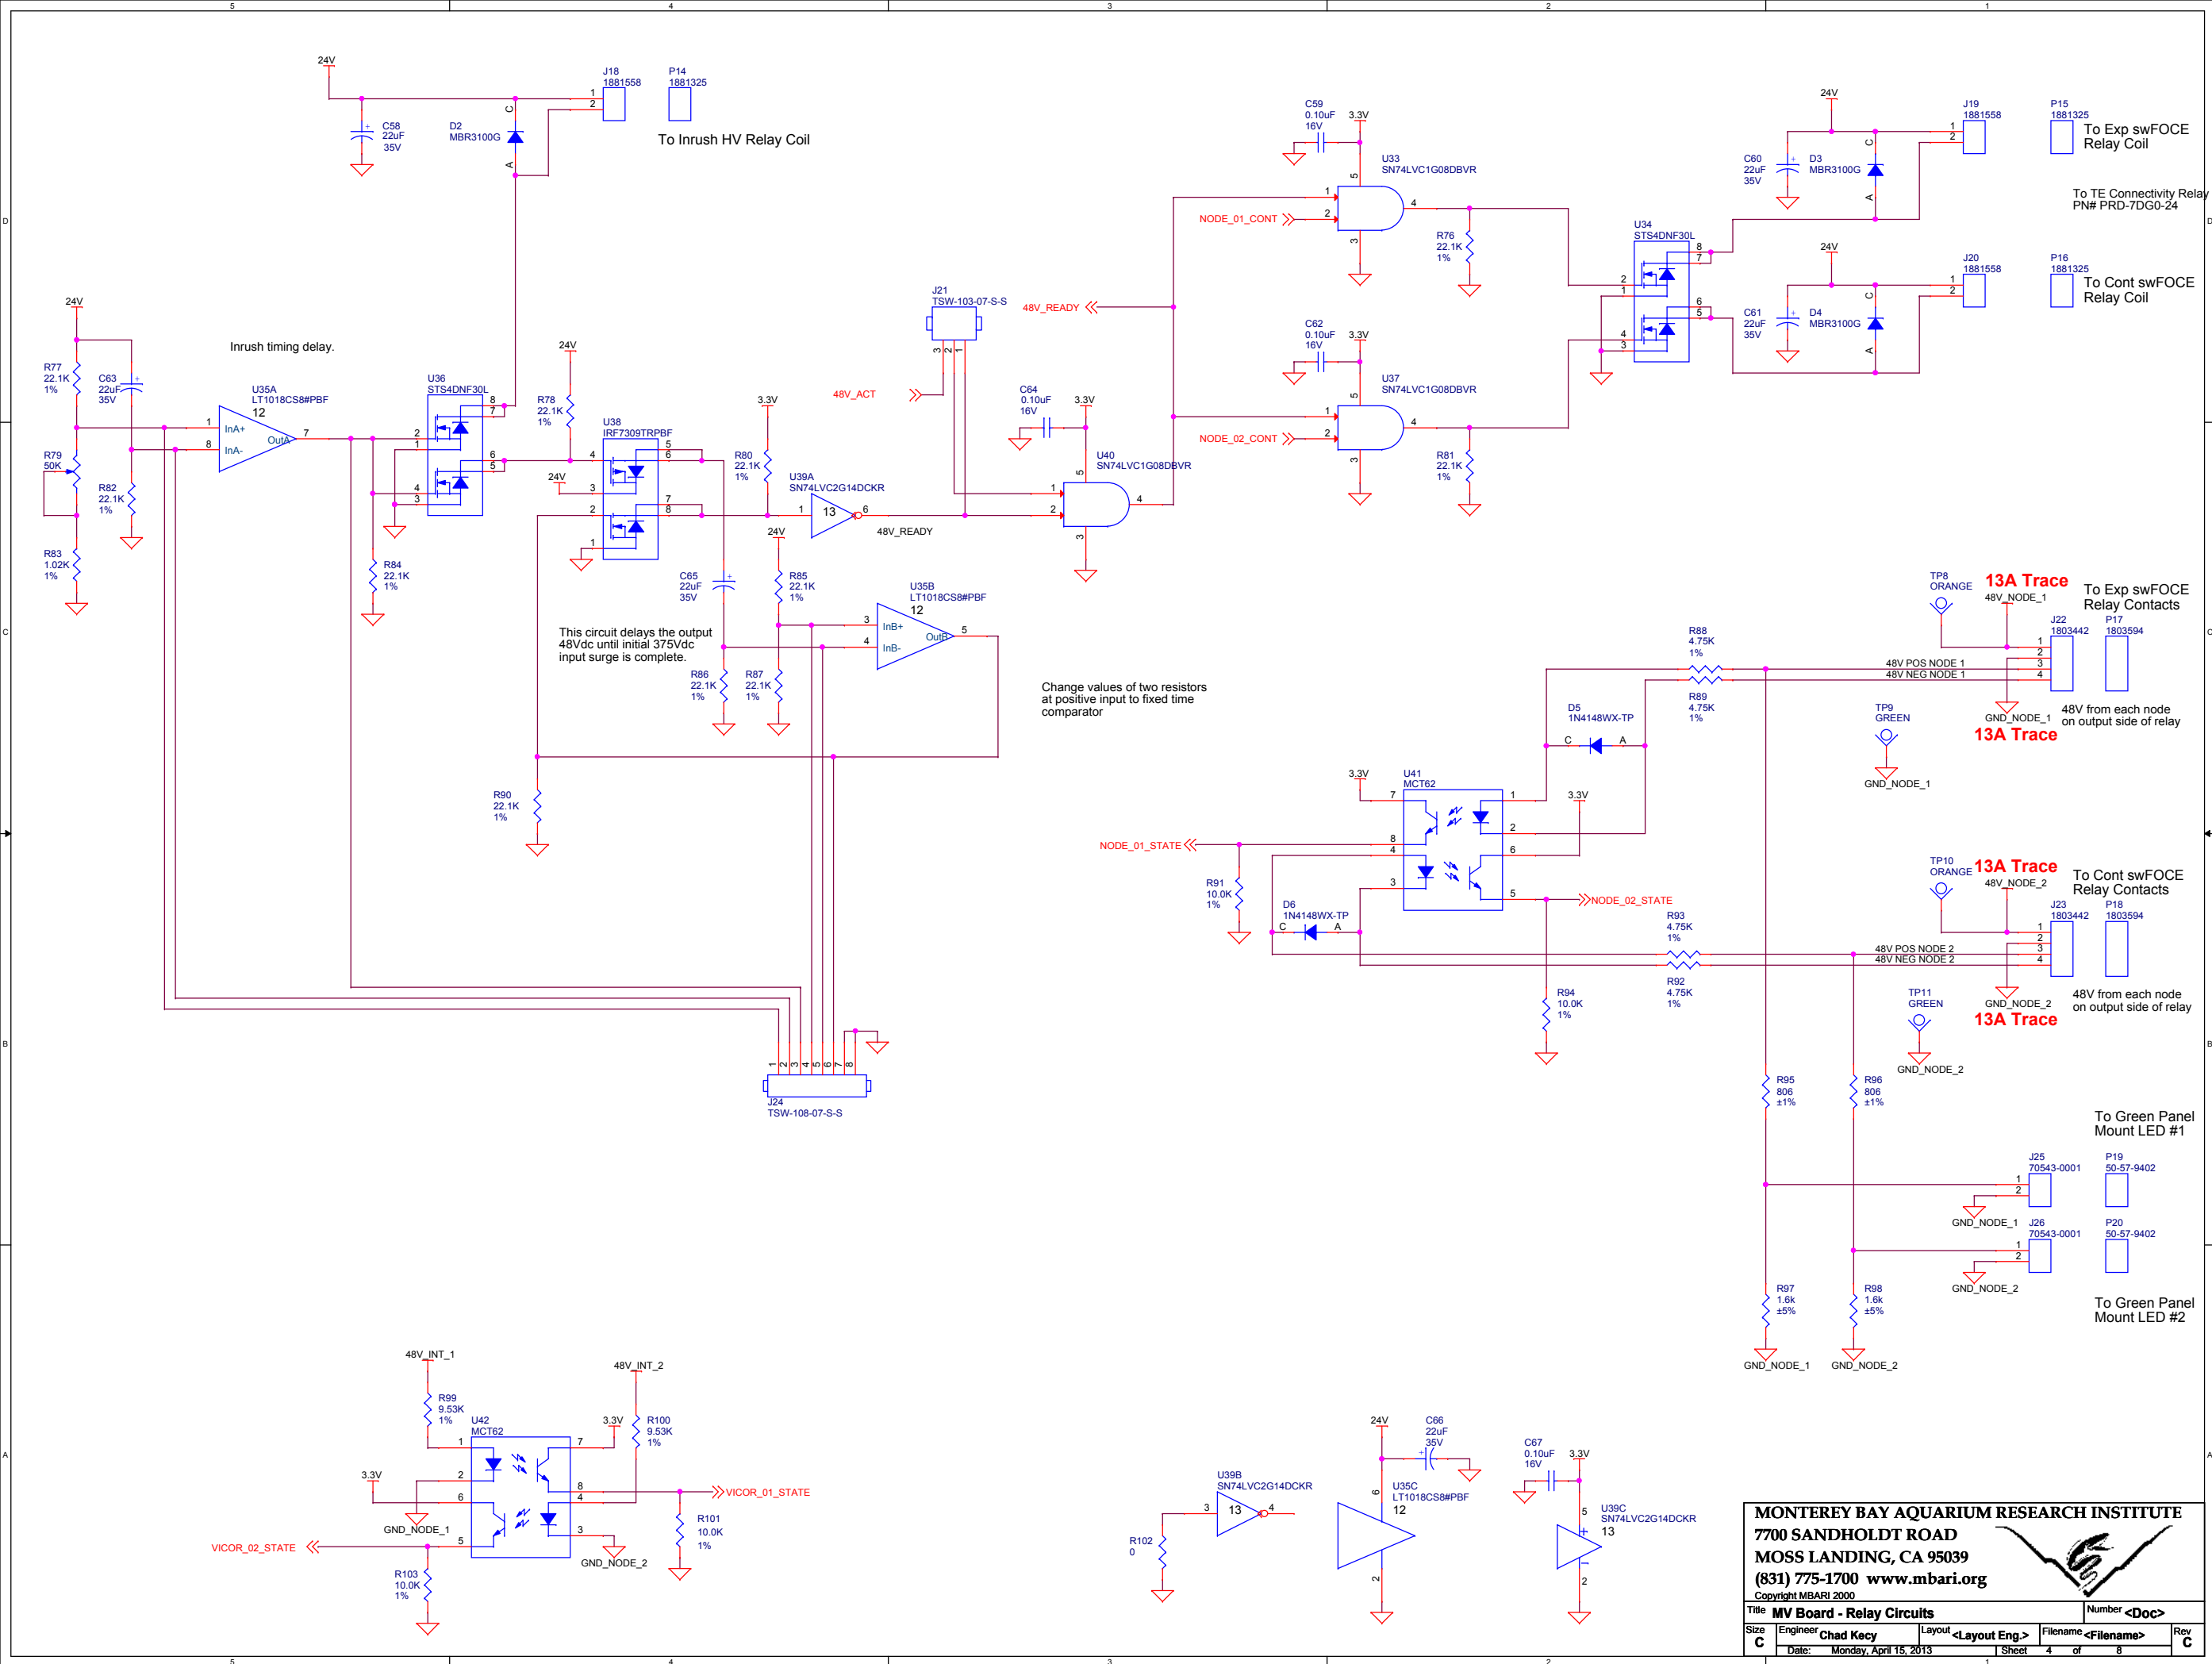


MONTEREY BAY AQUARIUM RESEARCH INSTITUTE
7700 SANDHOLDT ROAD
MOSS LANDING, CA 95039
(831) 775-1700 www.mbari.org




Title: MV Board - Relay Circuits			Number: <Doc>
Size: C	Engineer: Chad Kacy	Layout: <Layout Eng.>	Filename: <Filename>
Date: Monday, April 15, 2013		Sheet: 4 of 8	Rev: C

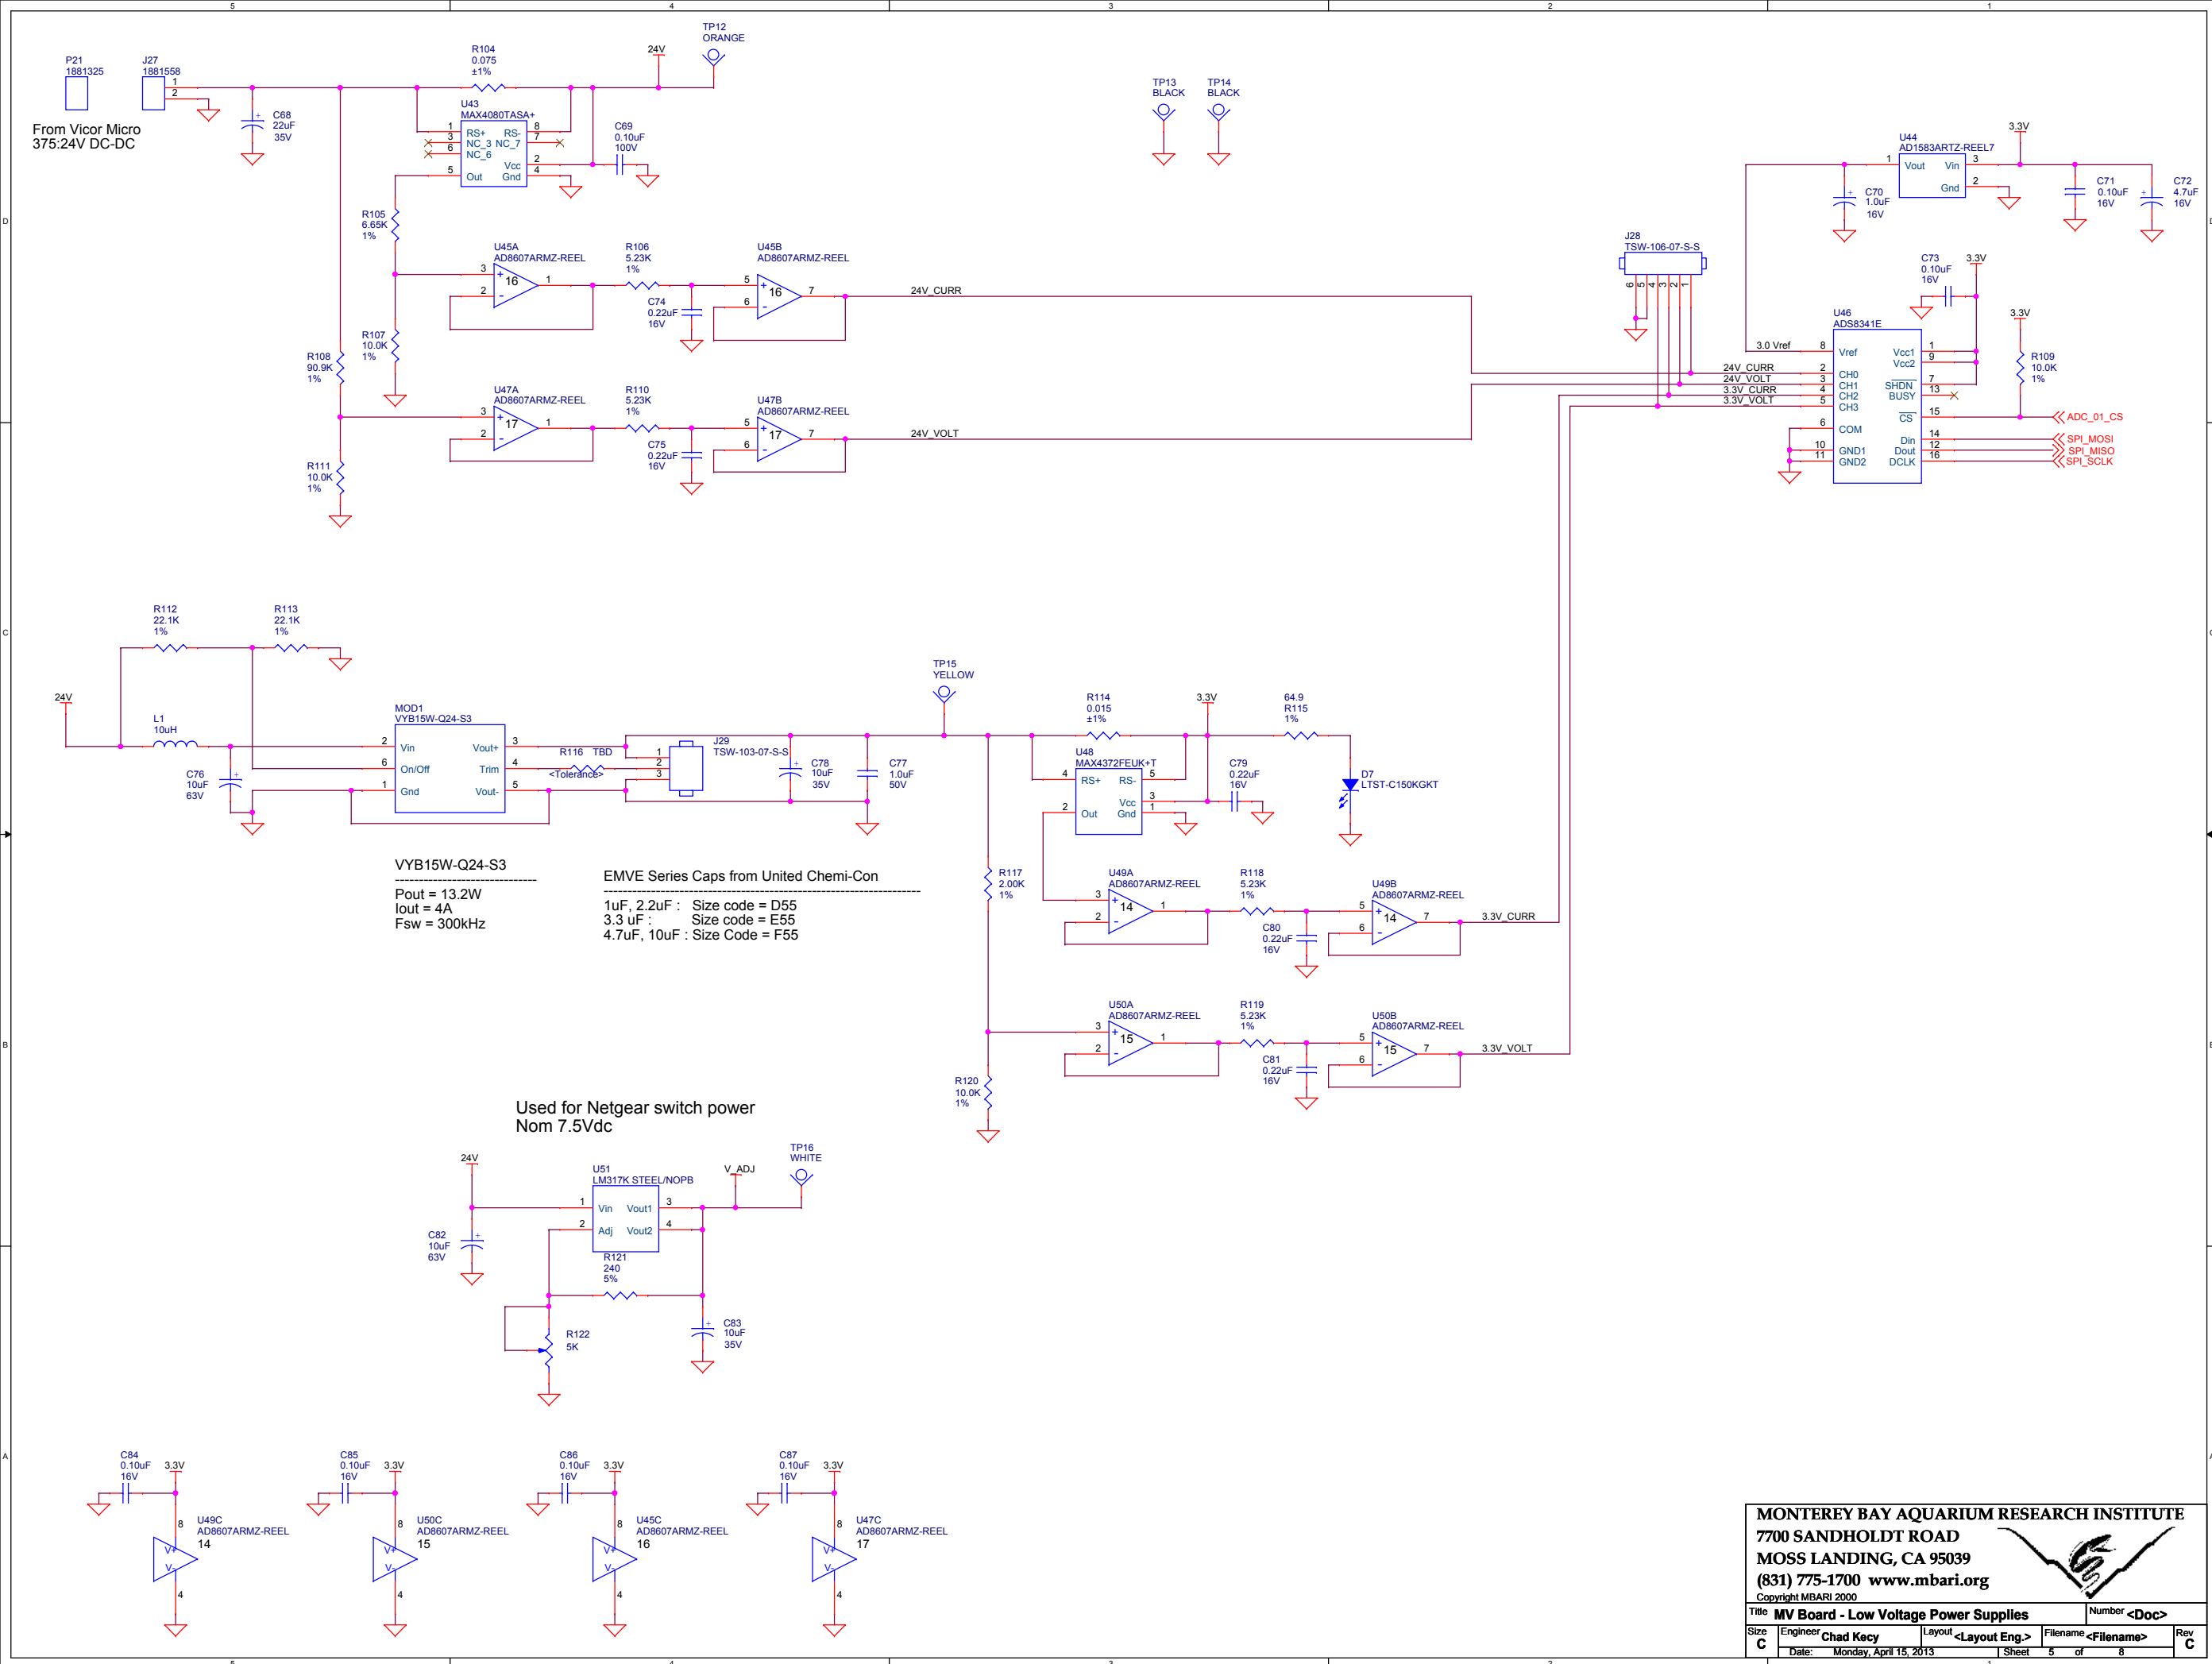

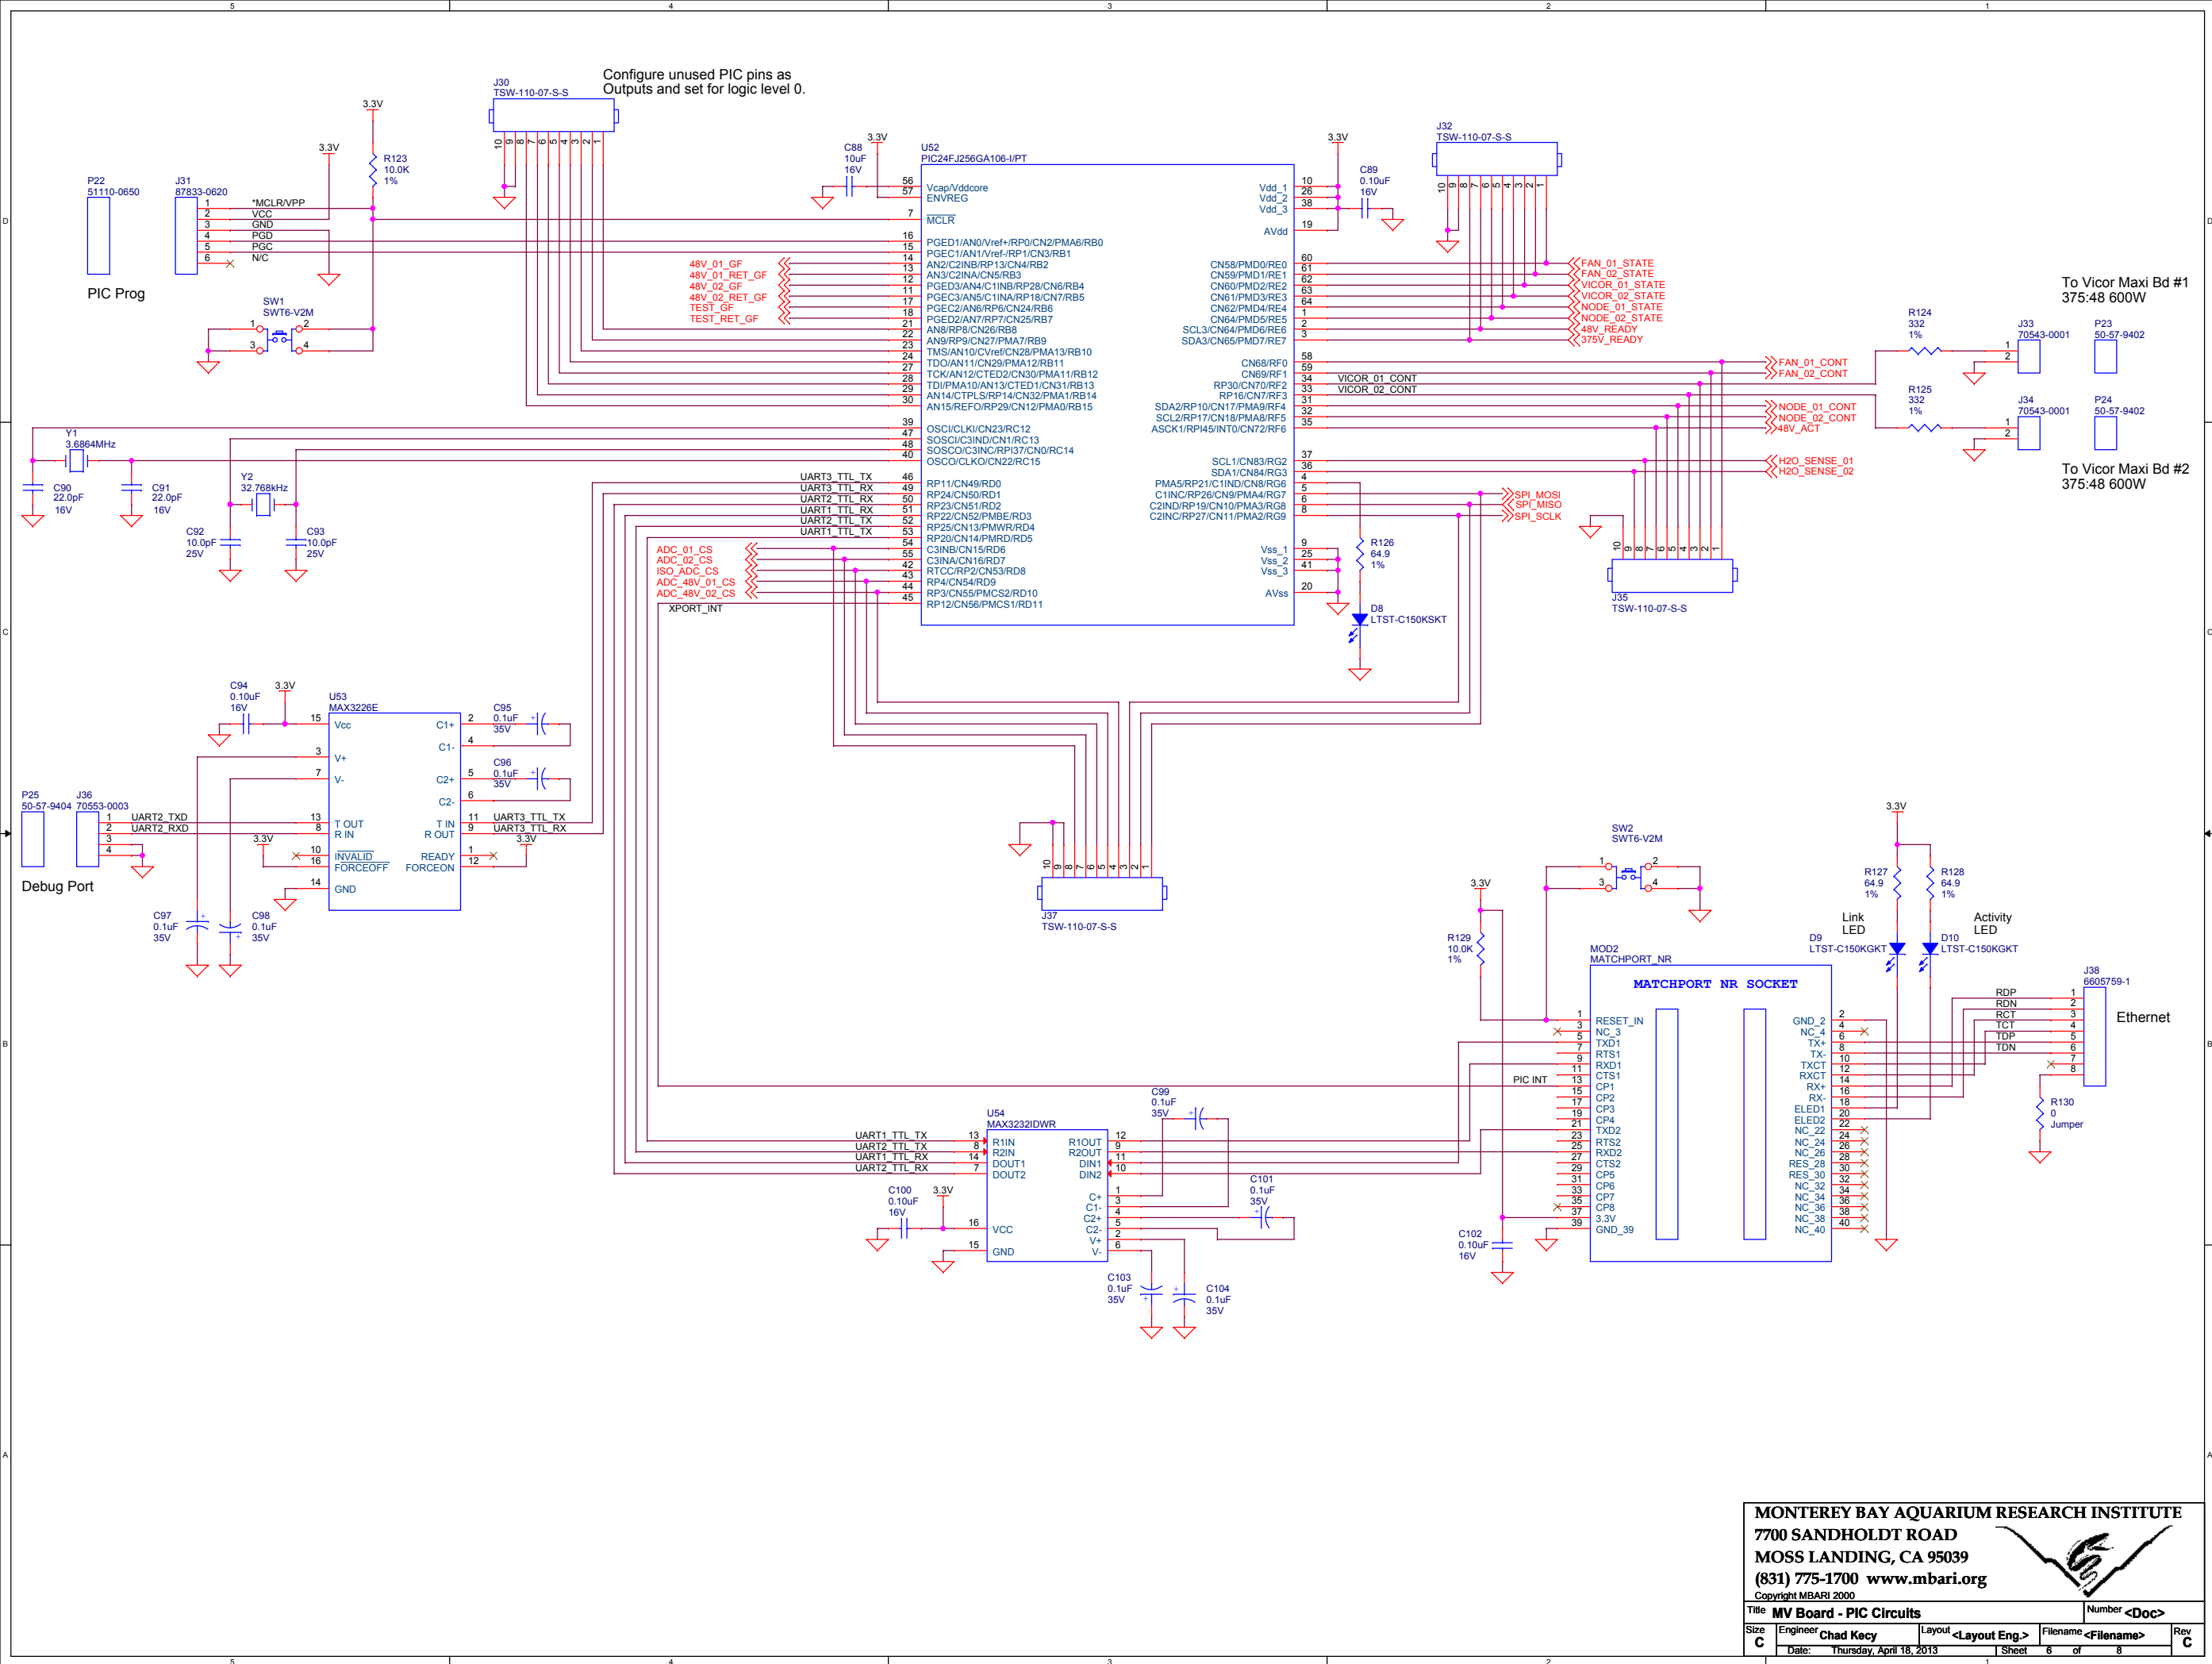

MONTEREY BAY AQUARIUM RESEARCH INSTITUTE
7700 SANDHOLDT ROAD
MOSS LANDING, CA 95039
(831) 775-1700 www.mbari.org
Copyright MBARI 2000

Title	MV Board - PIC Circuits	Number	<Doc>
Size	Engineer Chad Kacy	Layout	<Layout Eng.>
C	Date: Thursday, April 18, 2013	Filename	<Filename>
		Rev	C
		Sheet	6 of 8

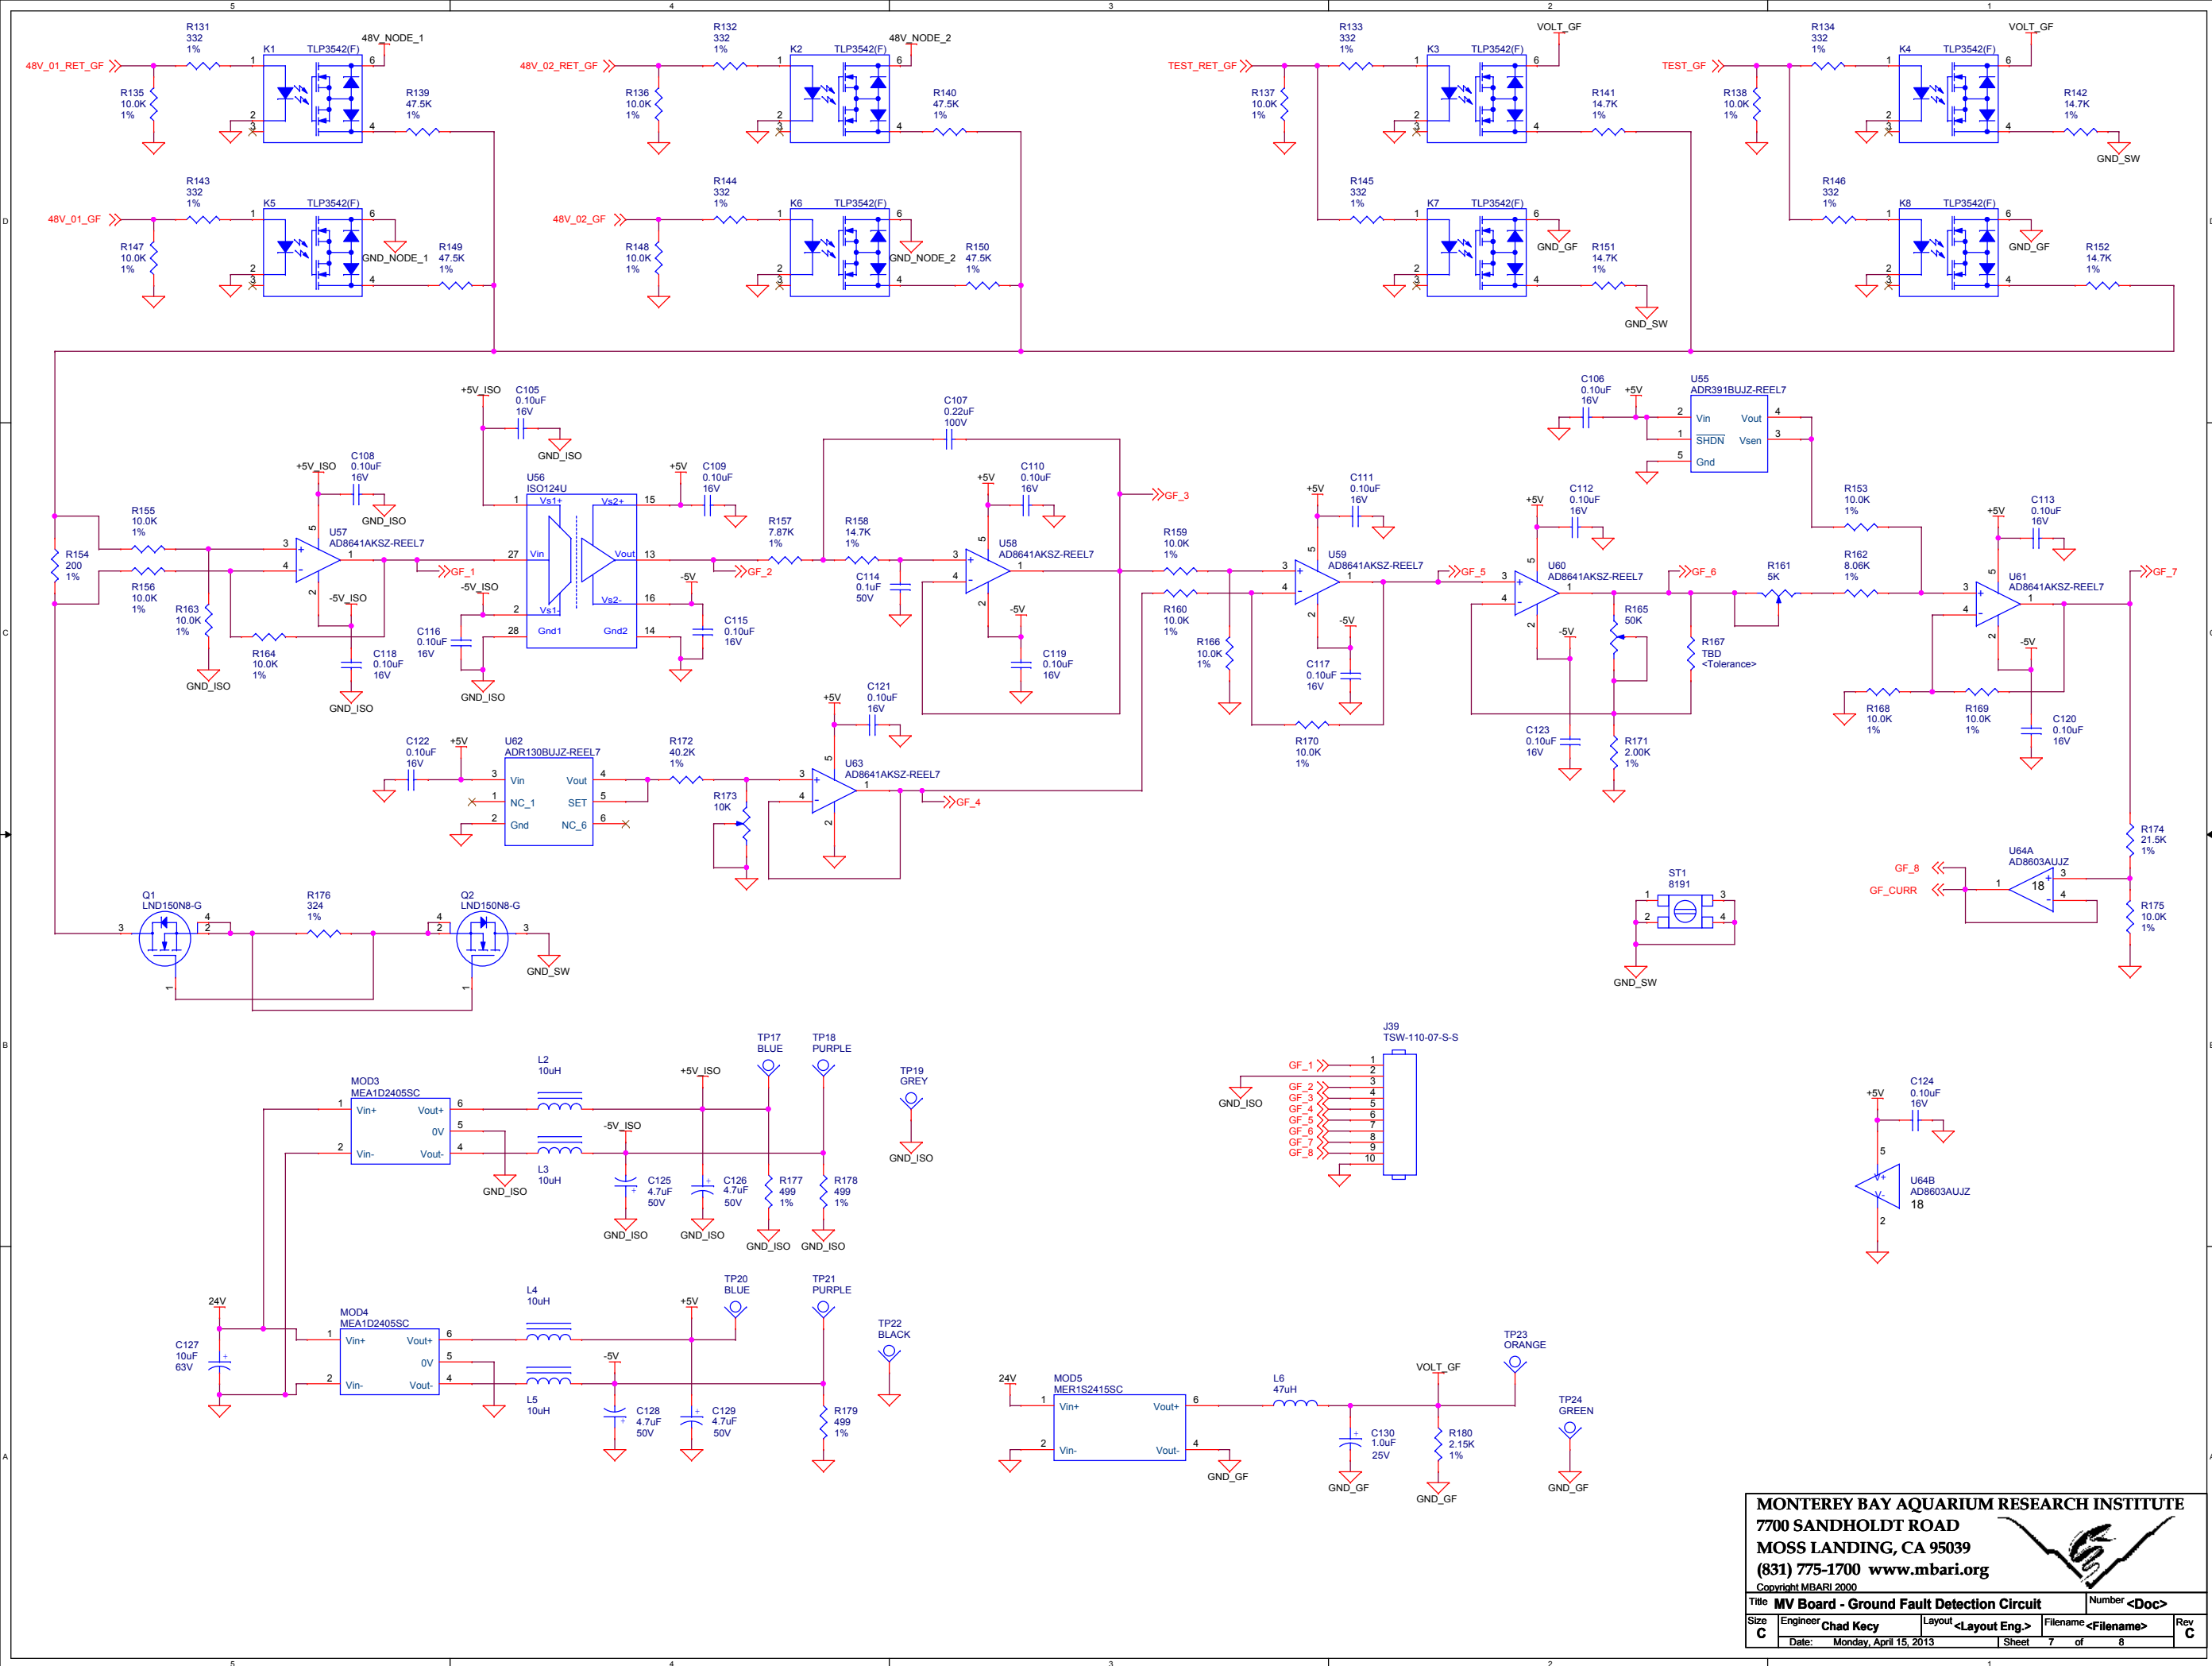

MONTEREY BAY AQUARIUM RESEARCH INSTITUTE
7700 SANDHOLDT ROAD
MOSS LANDING, CA 95039
(831) 775-1700 www.mbari.org
Copyright MBARI 2000

Title MV Board - Ground Fault Detection Circuit				Number <Doc>
Size C	Engineer Chad Key	Layout <Layout Eng.>	Filename <Filename>	Rev C
Date: Monday, April 15, 2013		Sheet 7 of 8		

