




LOC	DIST	REVISIONS					
		P	LTR	DESCRIPTION	DATE	DWN	APVD
GP	00		B1	REVISED PER ECO-11-004835	11MAR11	RK	HMR

D

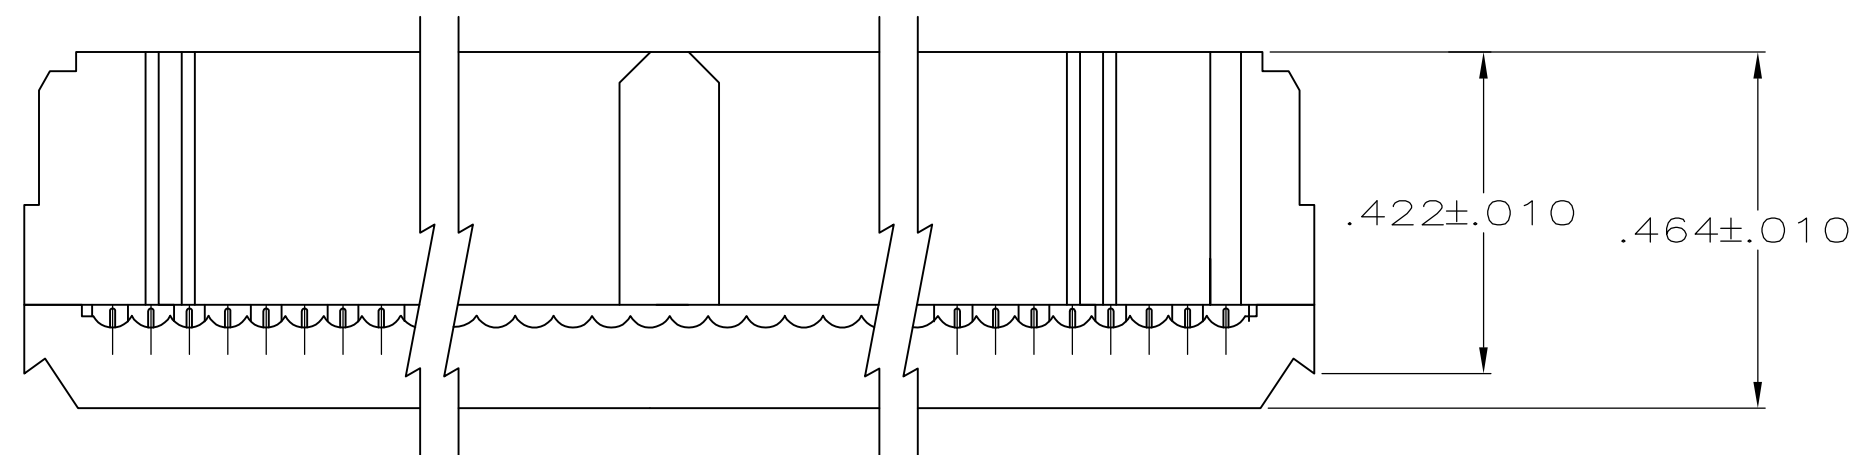


TERMINATED VIEW

C

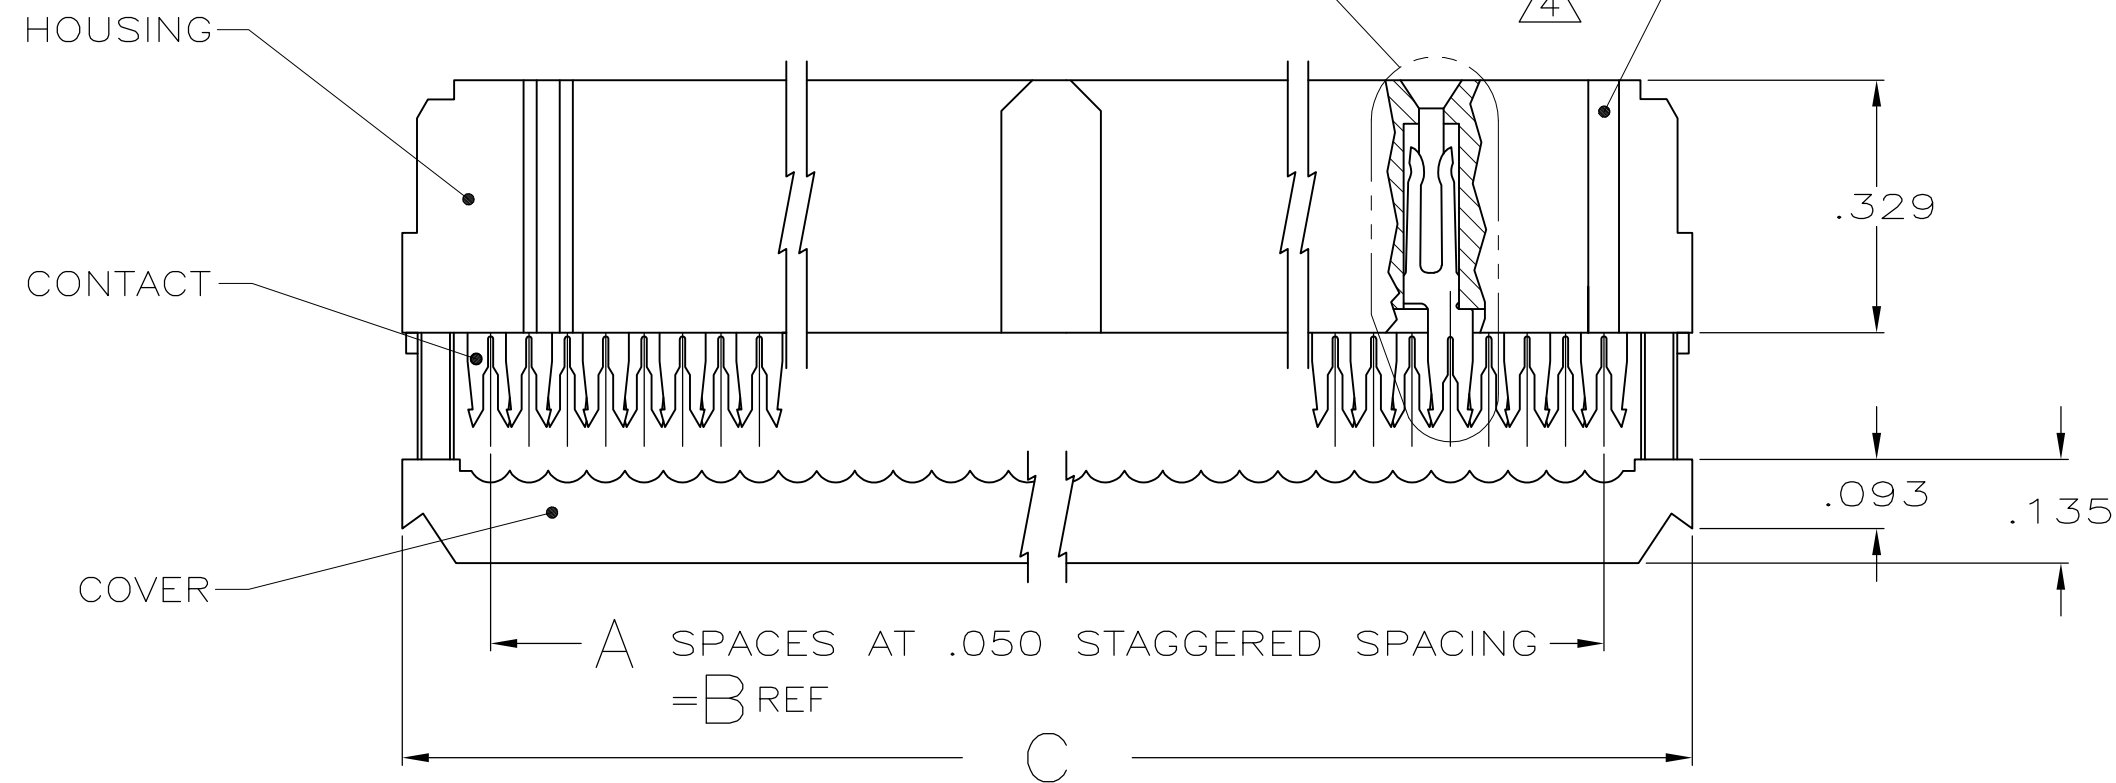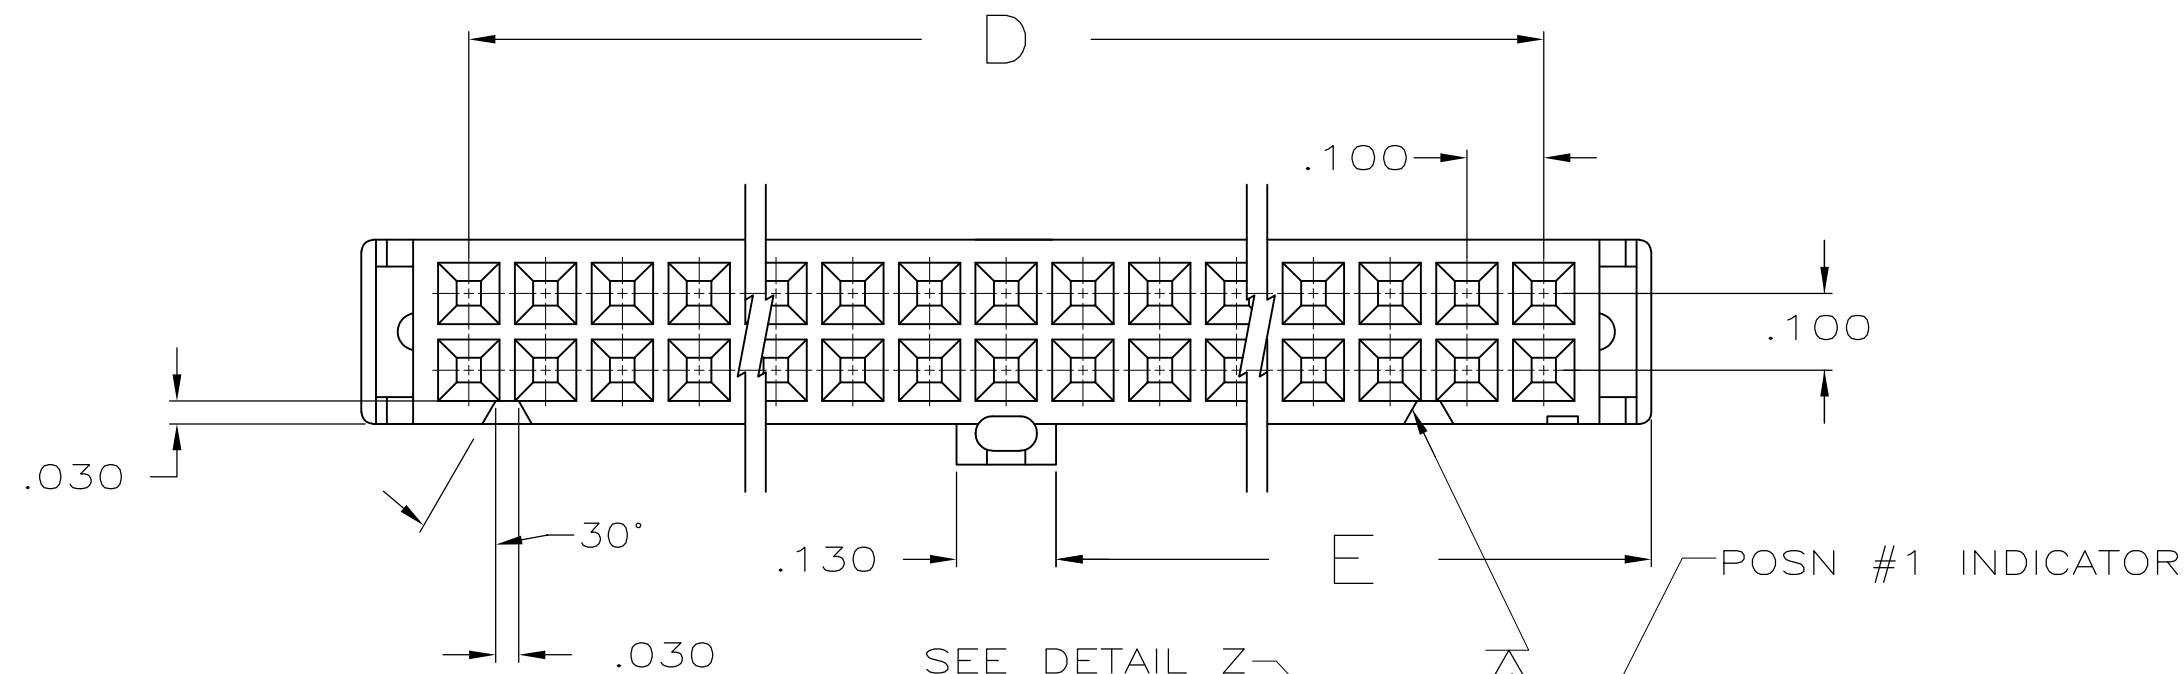

A

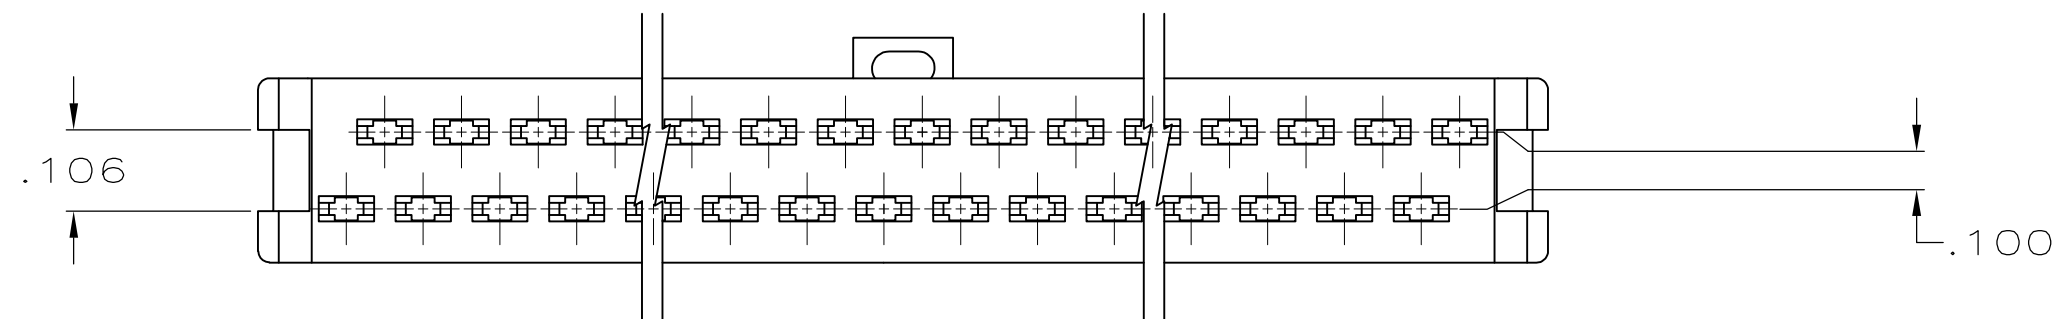



1 MOLDED PARTS: UL RATED 94V-0 THERMOPLASTIC, BLACK.

2 CONTACTS: PHOSPHOR BRONZE PER QQ-B-750.

3 CONTACTS: PLATED WITH .000030 MIN GOLD IN LOCALIZED GOLD PLATE AREA, .000050 MIN TIN ON TERMINATION END, ALL OVER .000050 MIN NICKEL ON ENTIRE CONTACT.
OR
GOLD FLASH OVER PALLADIUM-NICKEL PLATE .000030 MIN TOTAL IN LOCALIZED GOLD PLATE AREA, .000050 MIN TIN ON TERMENATION END, ALL OVER .000050 MIN NICKEL ON ENTIRE CONTACT.

4 POLARIZING FEATURE DOES NOT EXIST ON SAME END AS THE POSN #1 INDICATOR ON 10 AND 14 POSN PRODUCT.

LOCALIZED GOLD PLATING ON THIS SURFACE
.014 MIN LOCALIZED GOLD PLATE AREA 3

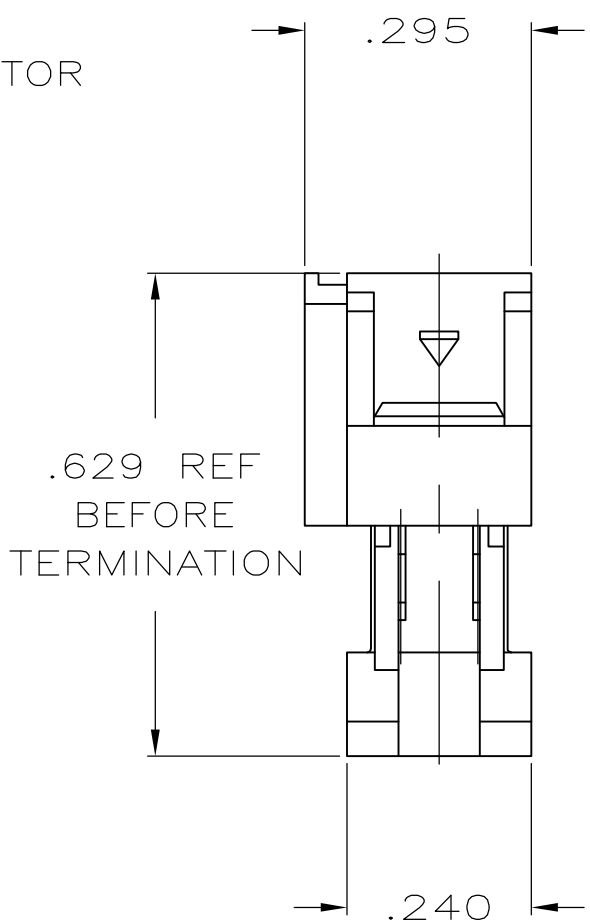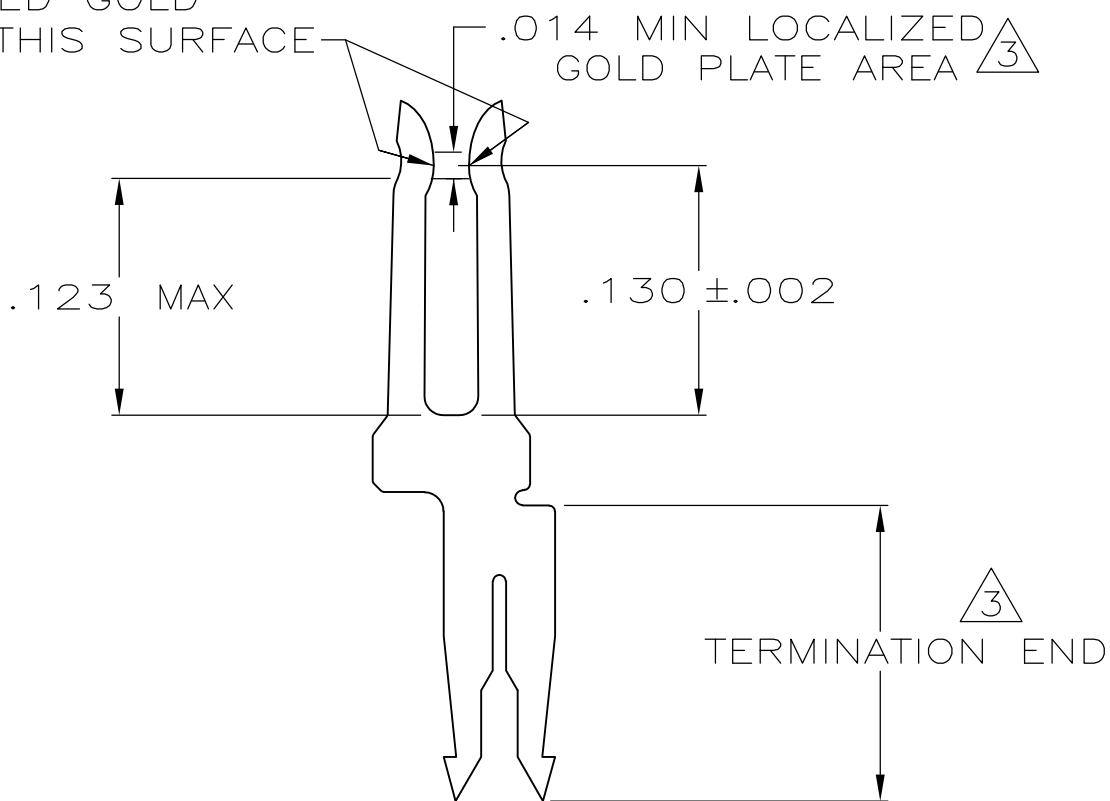

1.125	2.100	2.380	2.150	43	44	1-1658622-3
1.625	3.100	3.380	3.150	63	64	1-1658622-2
1.525	2.900	3.180	2.950	59	60	1-1658622-1
1.275	2.400	2.680	2.450	49	50	1-1658622-0
1.025	1.900	2.180	1.950	39	40	1658622-9
.875	1.600	1.880	1.650	33	34	1658622-8
.775	1.400	1.680	1.450	29	30	1658622-7
.675	1.200	1.480	1.250	25	26	1658622-6
.625	1.100	1.380	1.150	23	24	1658622-5
.525	.900	1.180	.950	19	20	1658622-4
.425	.700	.980	.750	15	16	1658622-3
.375	.600	.880	.650	13	14	1658622-2
.275	.400	.680	.450	9	10	1658622-1
E	D	C	B	A	NO OF POSN	PART NUMBER

THIS DRAWING IS A CONTROLLED DOCUMENT.		DWN R. SAMICK 22AUG03	TE Connectivity			
DIMENSIONS: INCHES		CHK C. RHODE 22AUG03				
		APVD M. WALMSLEY 22AUG03	NAME			
		PRODUCT SPEC 108-40000	RECEPTACLE ASSY, CENTER & MILITARY POLARIZATION LEAD FREE AMP-LATCH™ NOVO			
MATERIAL SEE NOTES		APPLICATION SPEC 114-40005				
FINISH SEE NOTES		WEIGHT -	SIZE A2	CAGE CODE 00779	DRAWING NO C=1658622	RESTRICTED TO -
		CUSTOMER DRAWING	SCALE 4:1	SHEET 1 of 1	REV B1	