


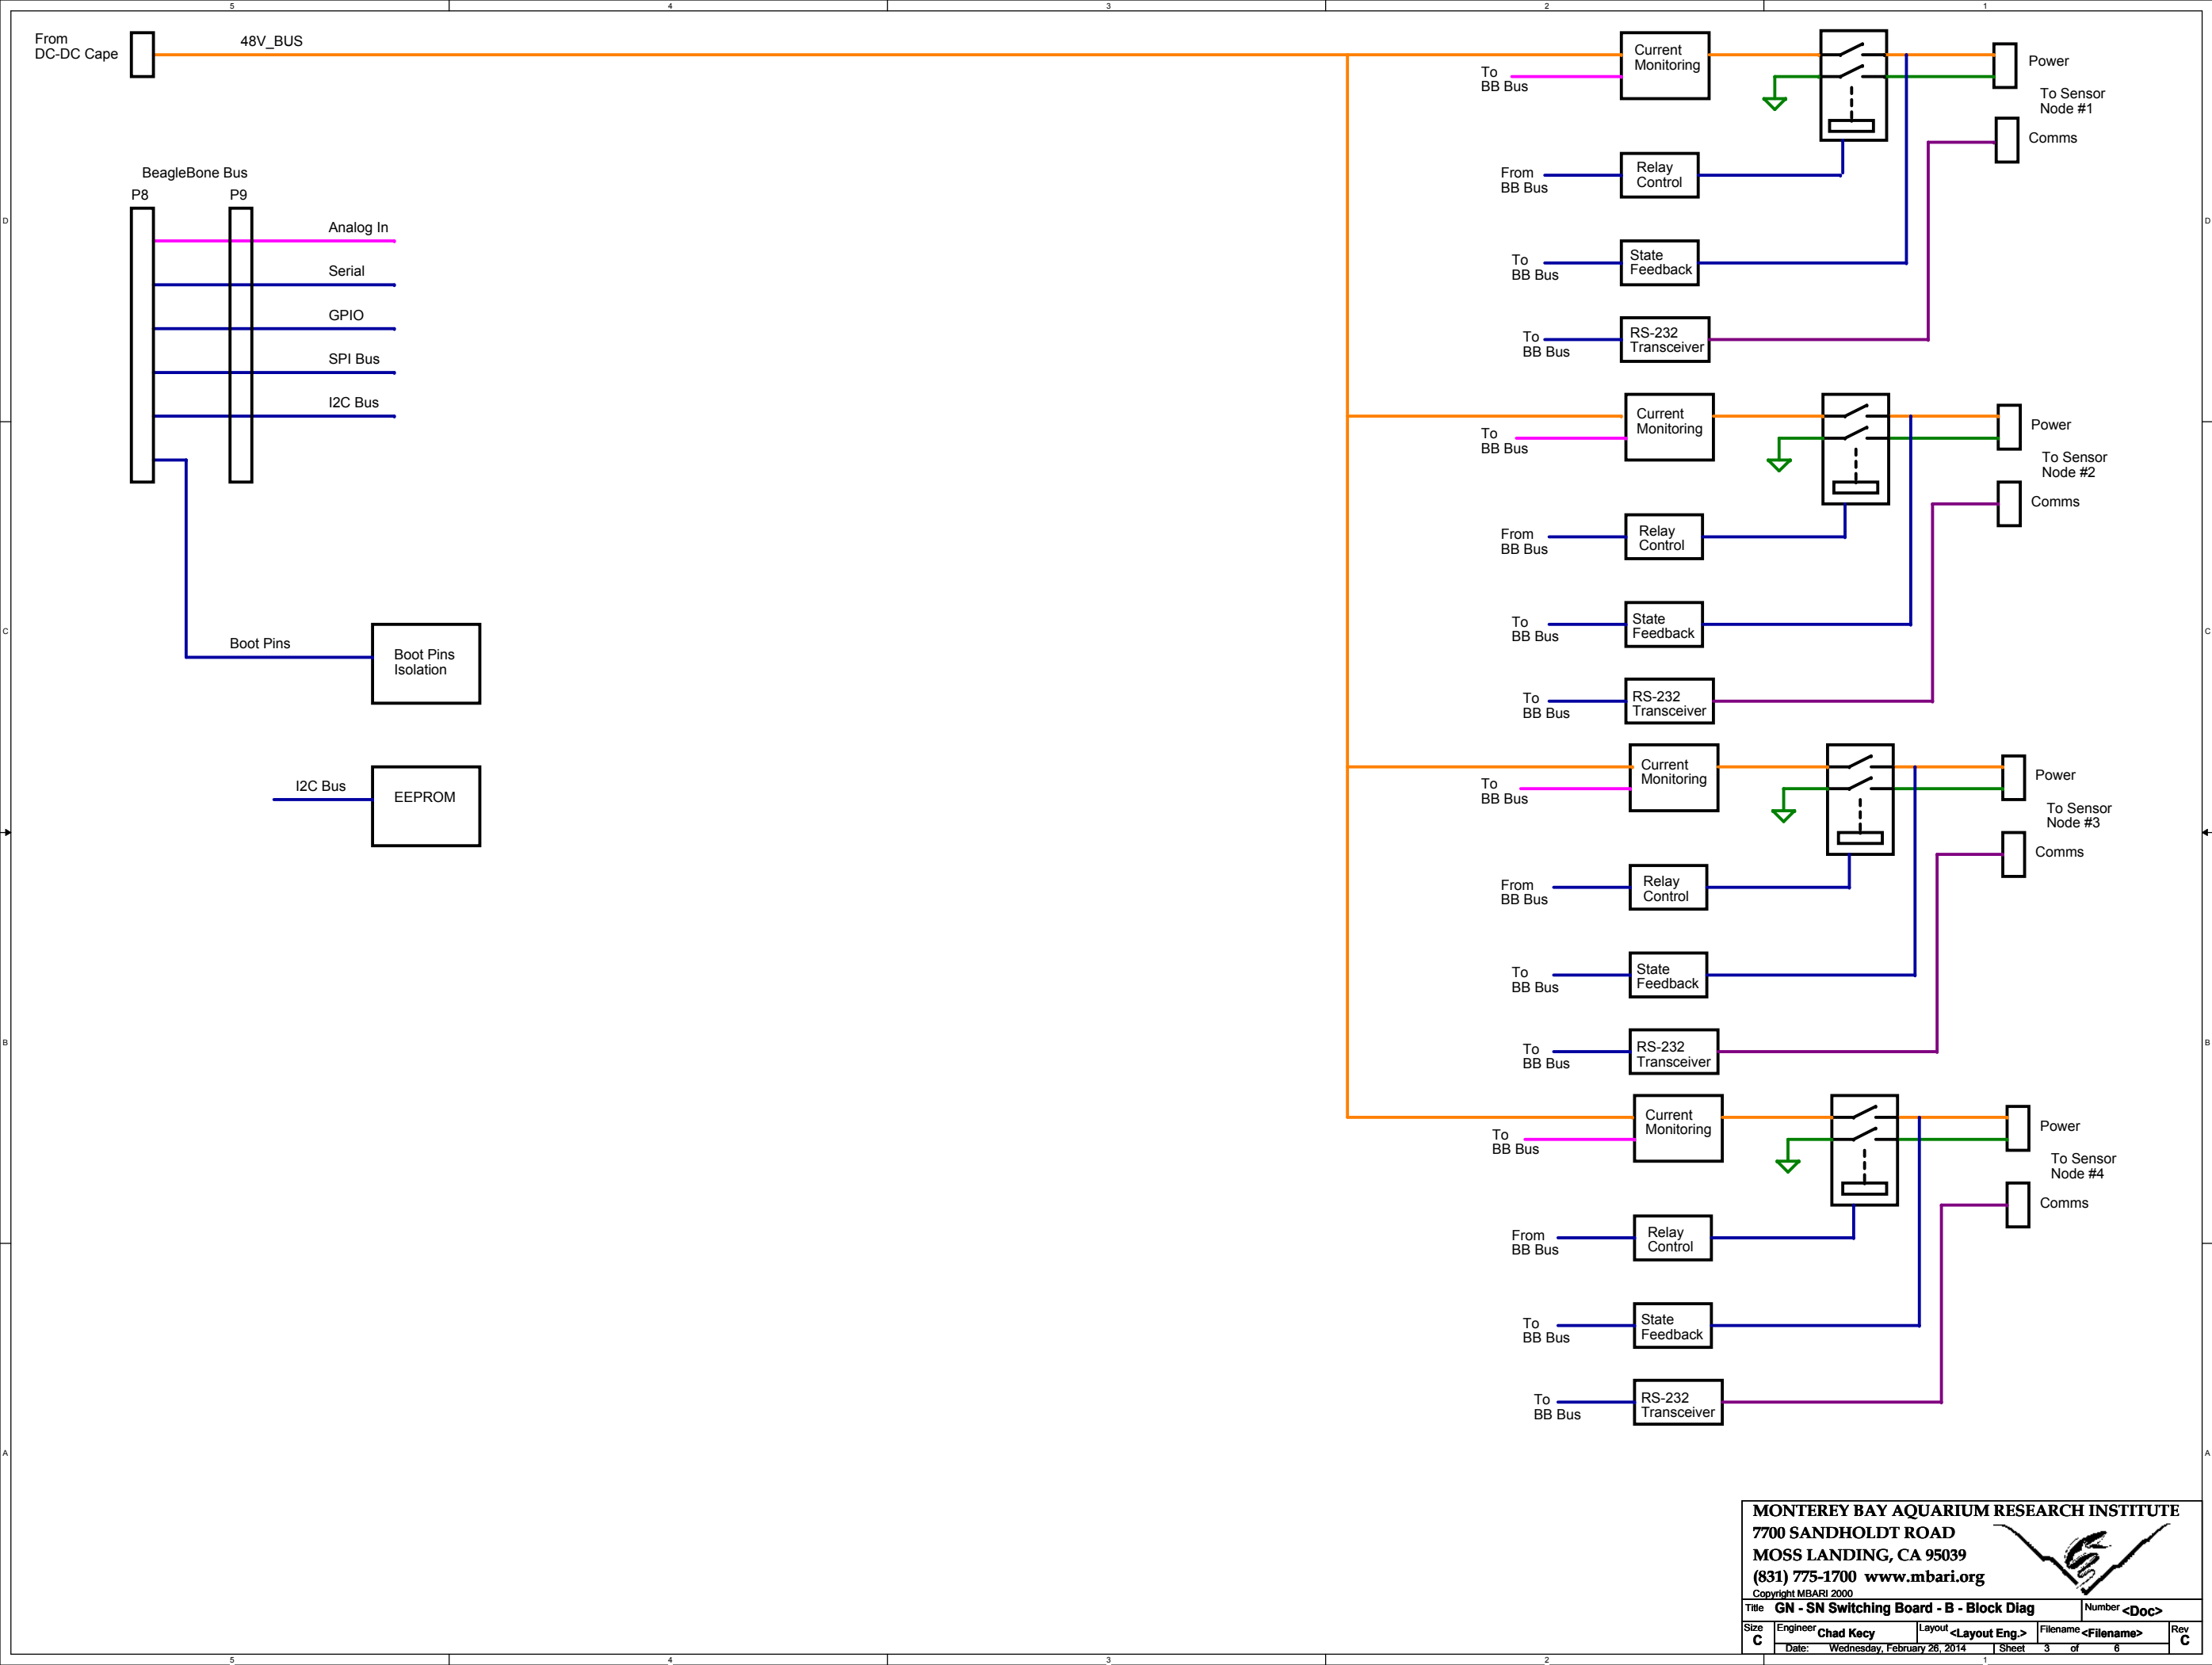

MONTEREY BAY AQUARIUM RESEARCH INSTITUTE
7700 SANDHOLDT ROAD
MOSS LANDING, CA 95039
(831) 775-1700 www.mbari.org
Copyright MBARI 2000



Title GN - SN Switching Board - B - Block Diag			Number <Doc>	
Size C	Engineer Chad Key	Layout <Layout Eng.>	Filename <Filename>	Rev C
Date: Wednesday, February 28, 2014		Sheet 3 of 6		