

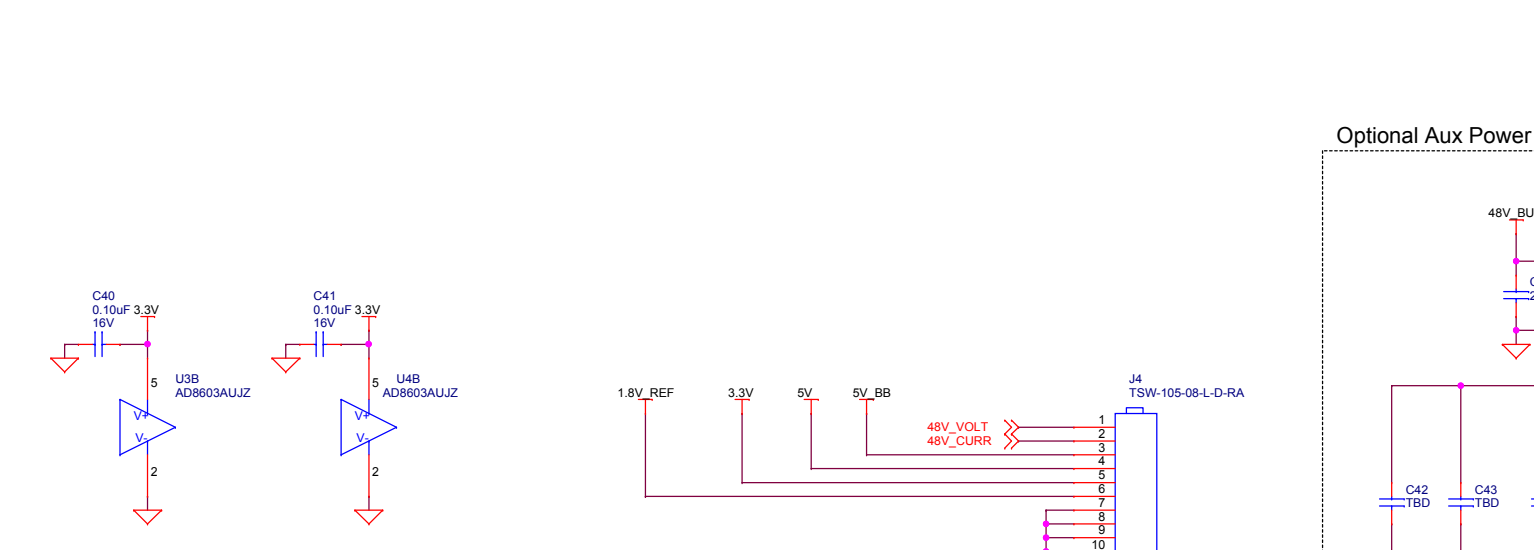
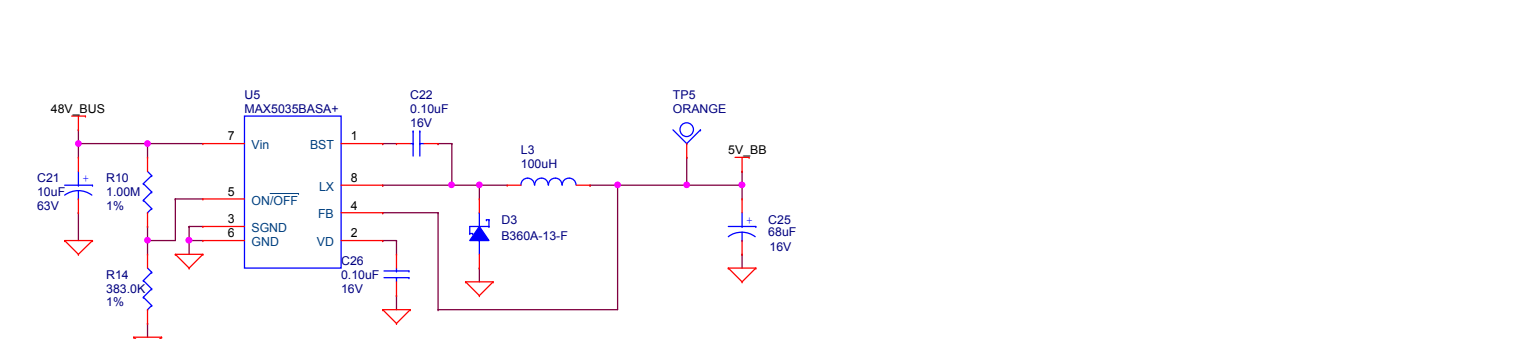
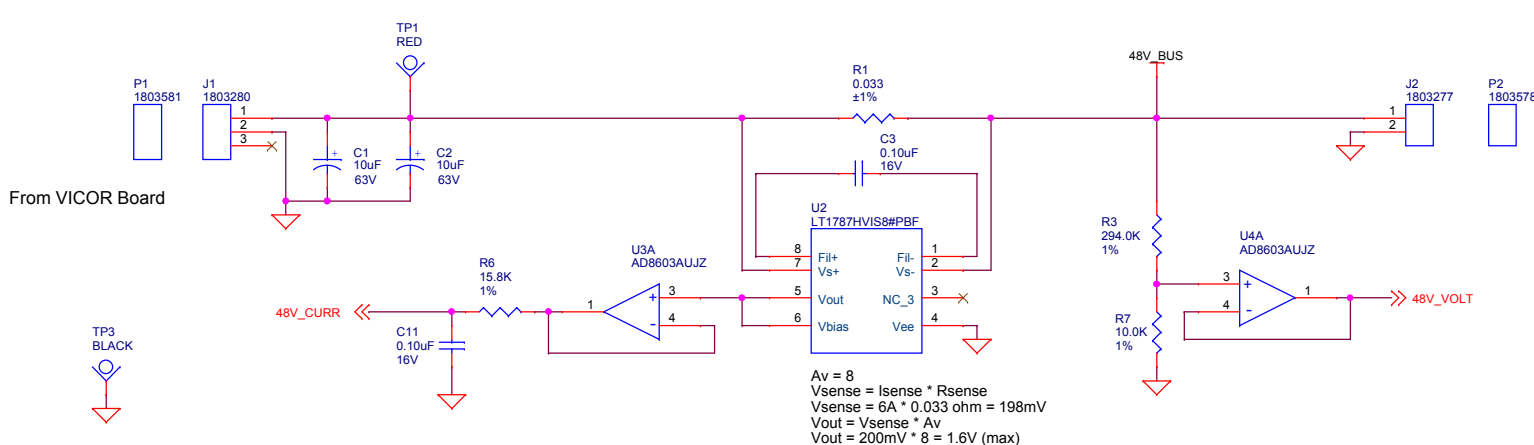
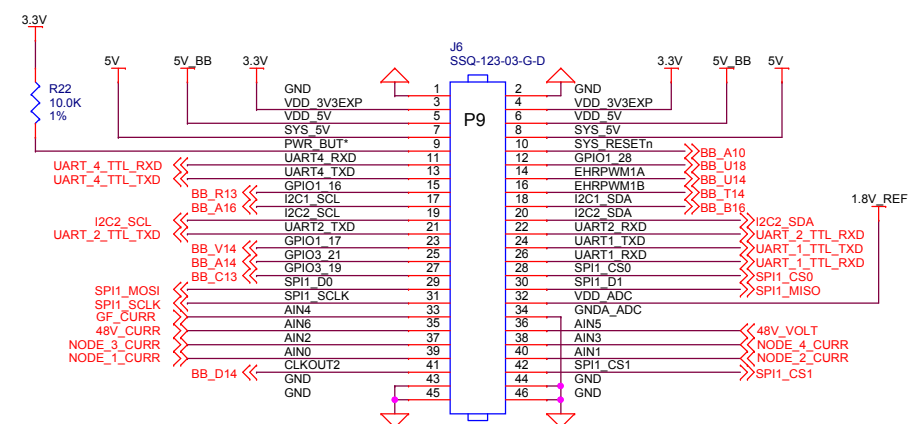


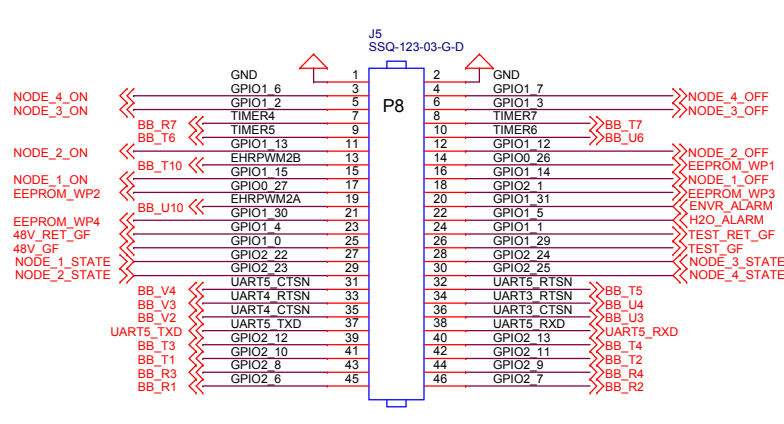

Optional Aux Power Supply

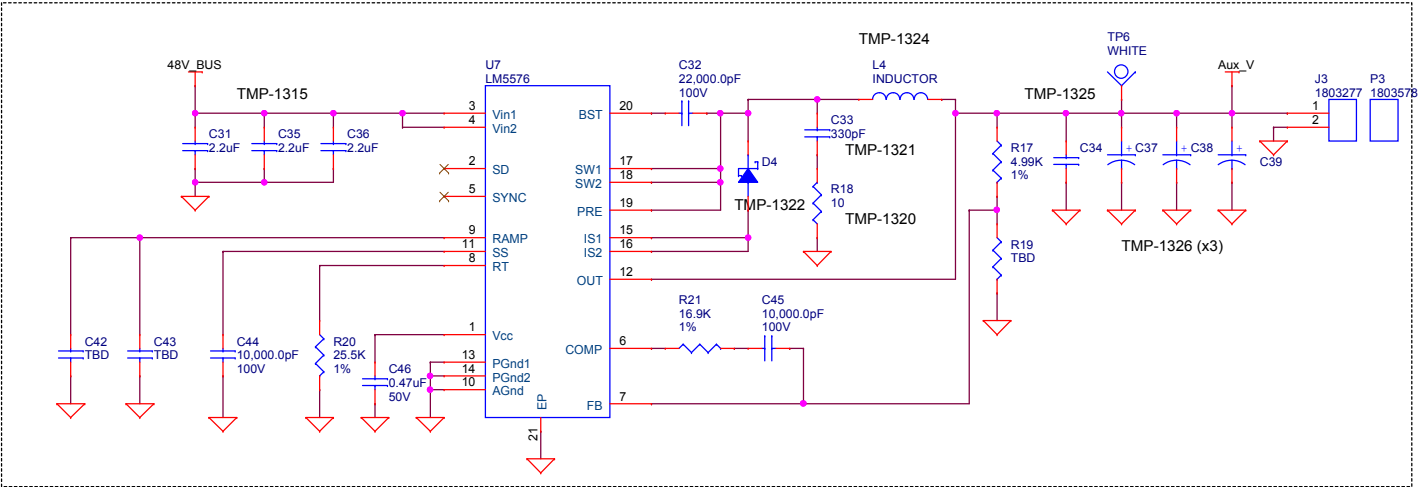

MONTEREY BAY AQUARIUM RESEARCH INSTITUTE
7700 SANDHOLDT ROAD
MOSS LANDING, CA 95039
(831) 775-1700 www.mbari.org
Copyright MBARI 2000

Title	Gateway Node DC-DC Converter Cape	Number	<Doc>
Size	Engineer Chad Kacy	Layout	<Layout Eng.>
Rev	C	Filename	<Filename>
Date	Tuesday, March 04, 2014	Sheet	1 of 14