


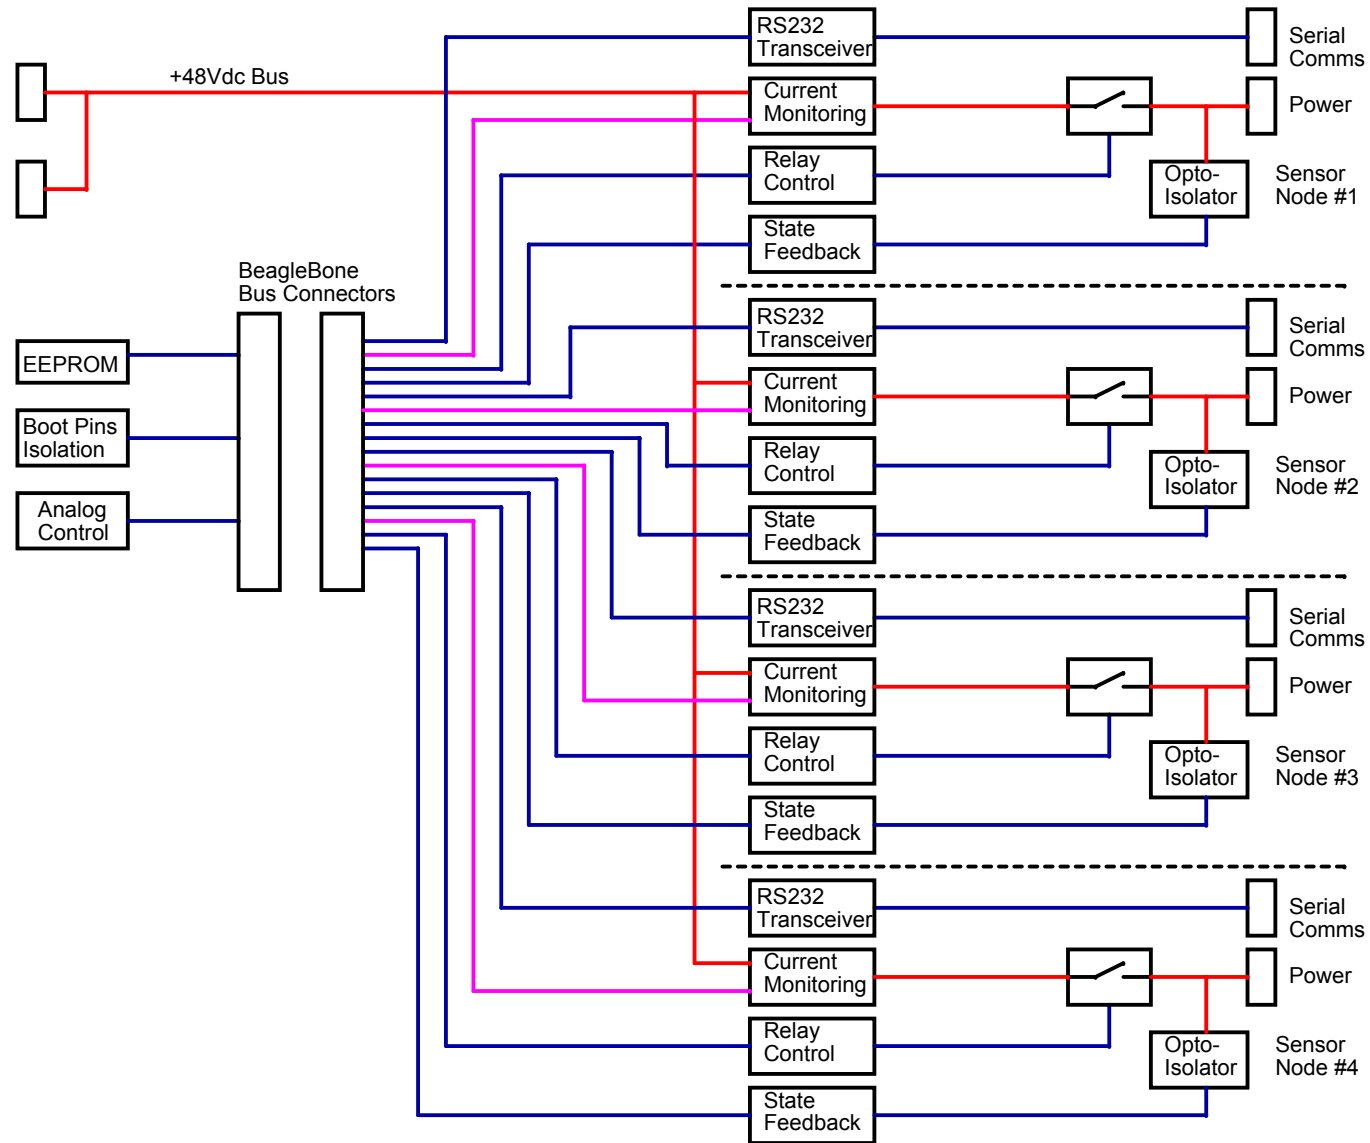

MONTEREY BAY AQUARIUM RESEARCH INSTITUTE
 7700 SANDHOLDT ROAD
 MOSS LANDING, CA 95039
 (831) 775-1700 www.mbari.org
 Copyright MBARI 2000



Title		GN - SN Switching Cape Block Diagram		Number <Doc>	
Size	Engineer	Layout	Filename	Rev	
B	Chad Key	<Layout Eng.>	<Filename>	B	
Date: Monday, August 18, 2014		Sheet 1 of 1			