



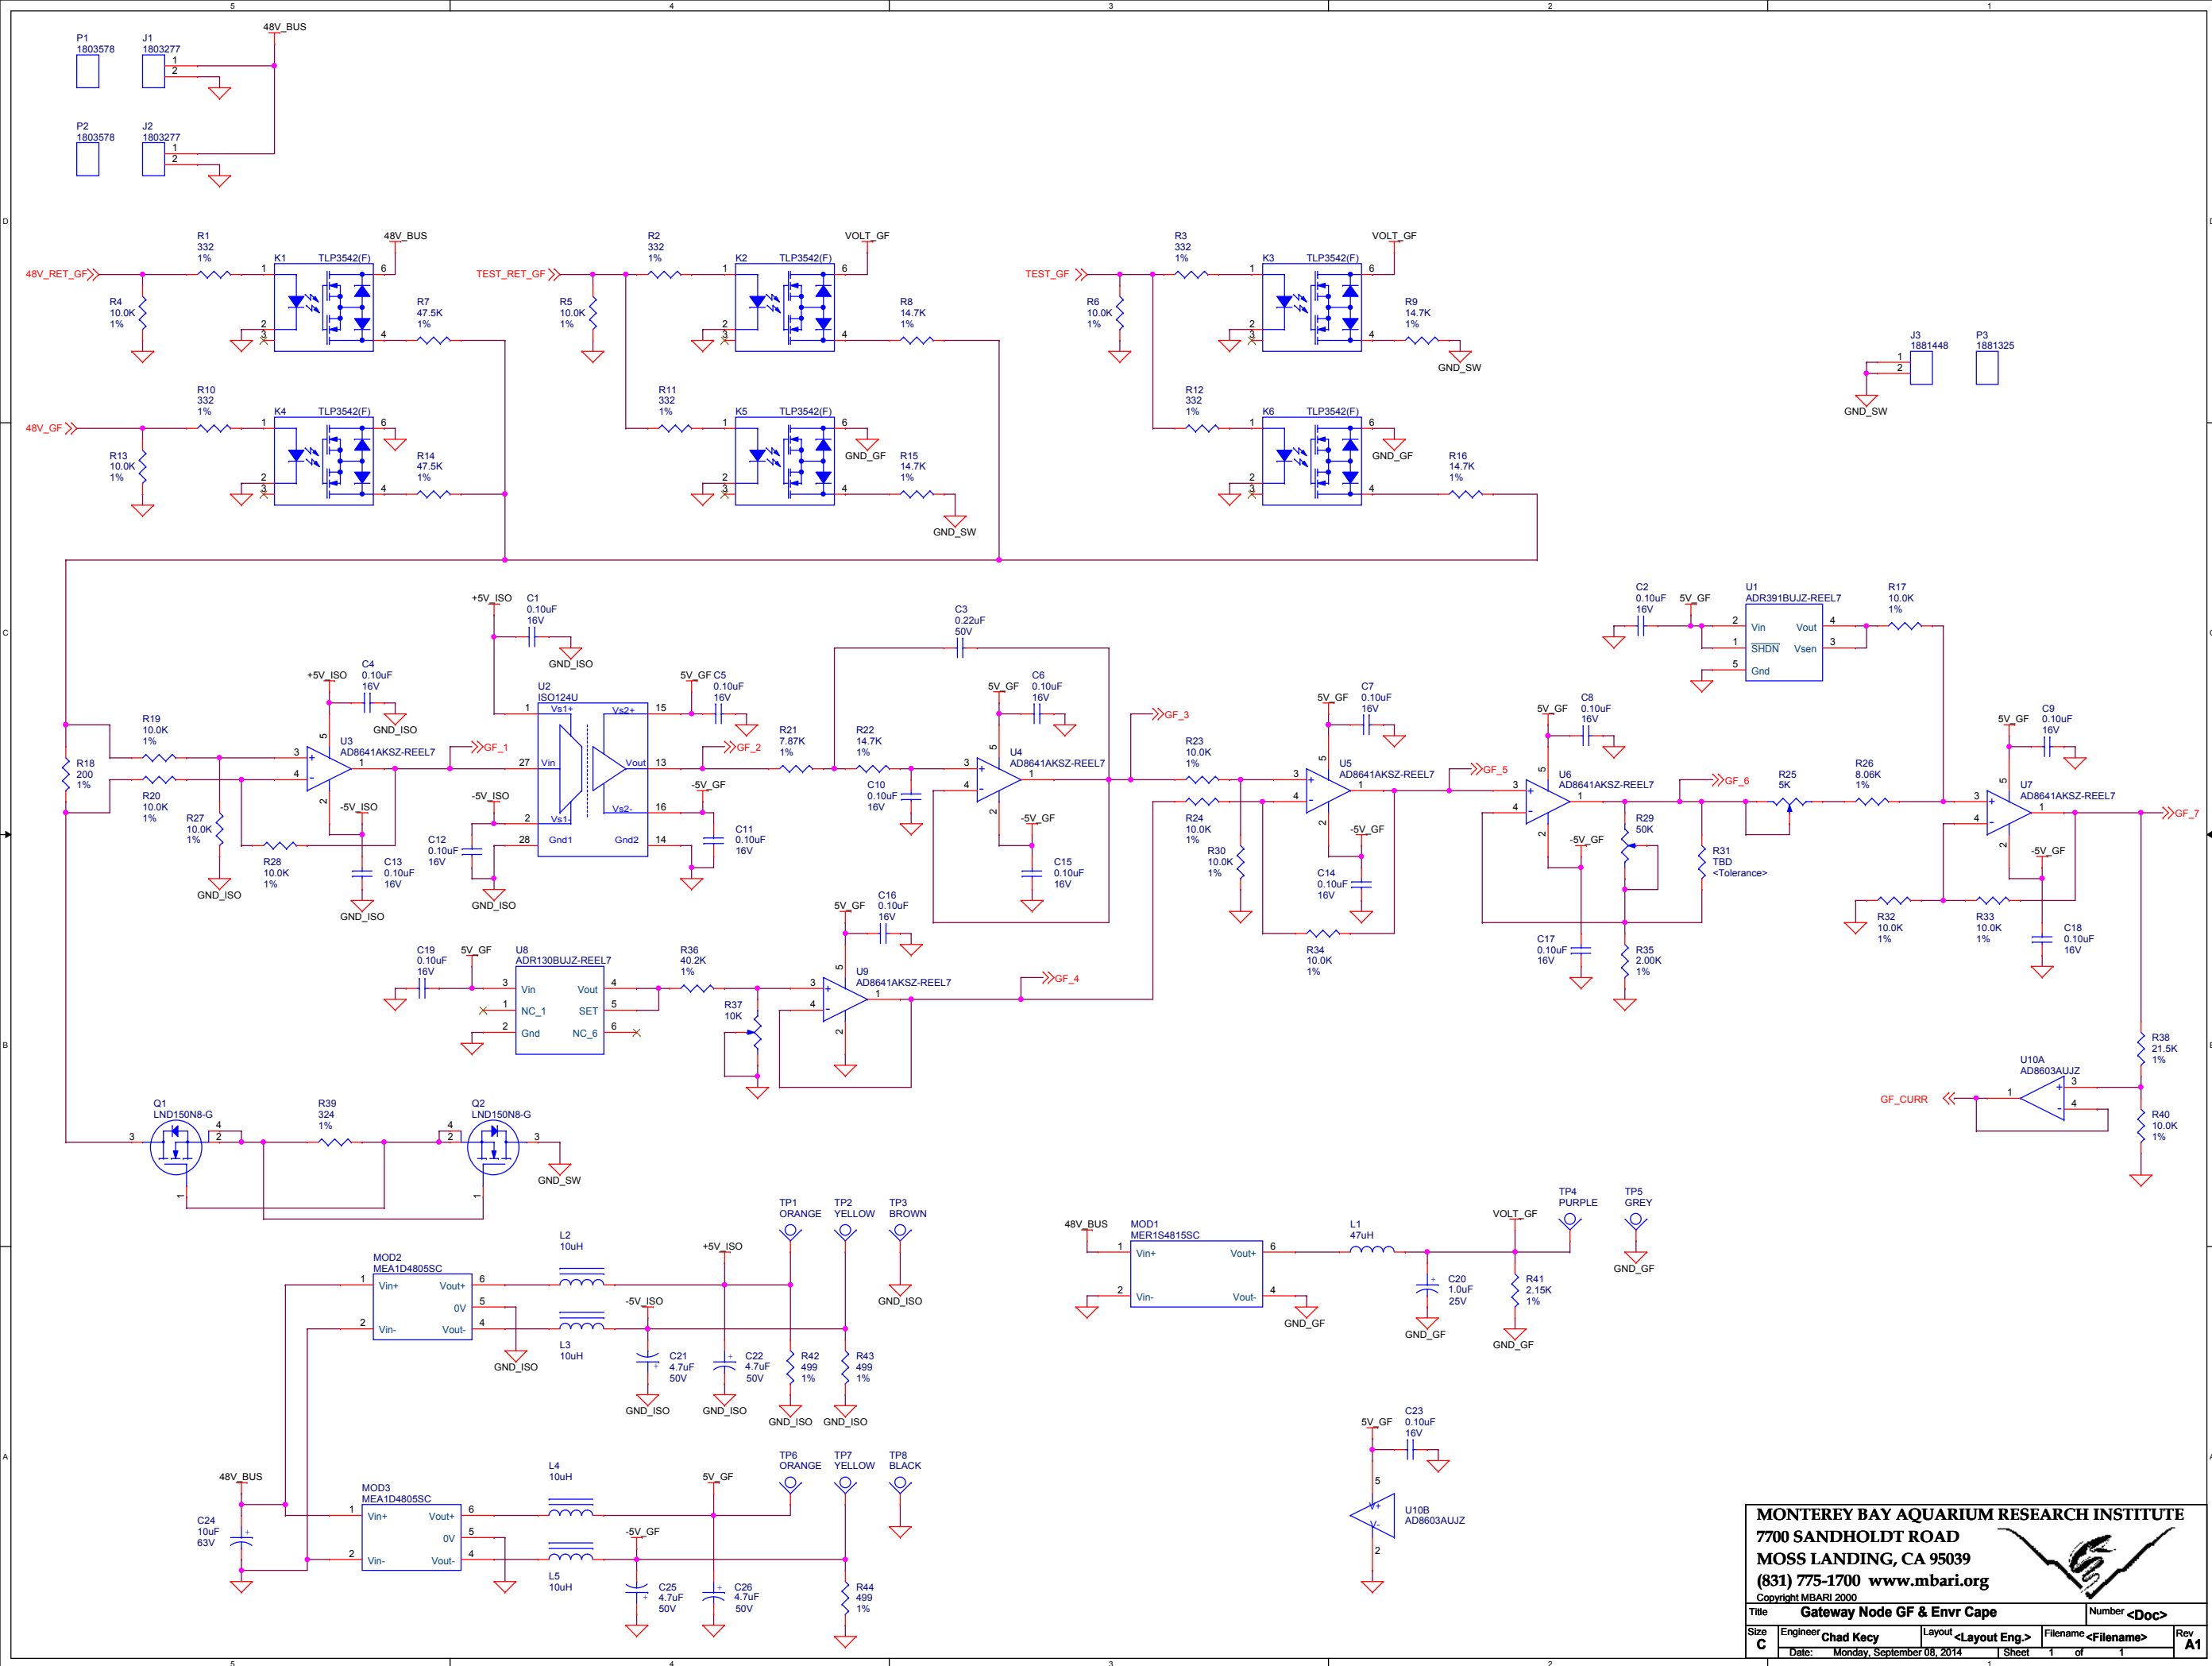

MONTEREY BAY AQUARIUM RESEARCH INSTITUTE
7700 SANDHOLDT ROAD
MOSS LANDING, CA 95039
(831) 775-1700 www.mbari.org
Copyright MBARI 2000

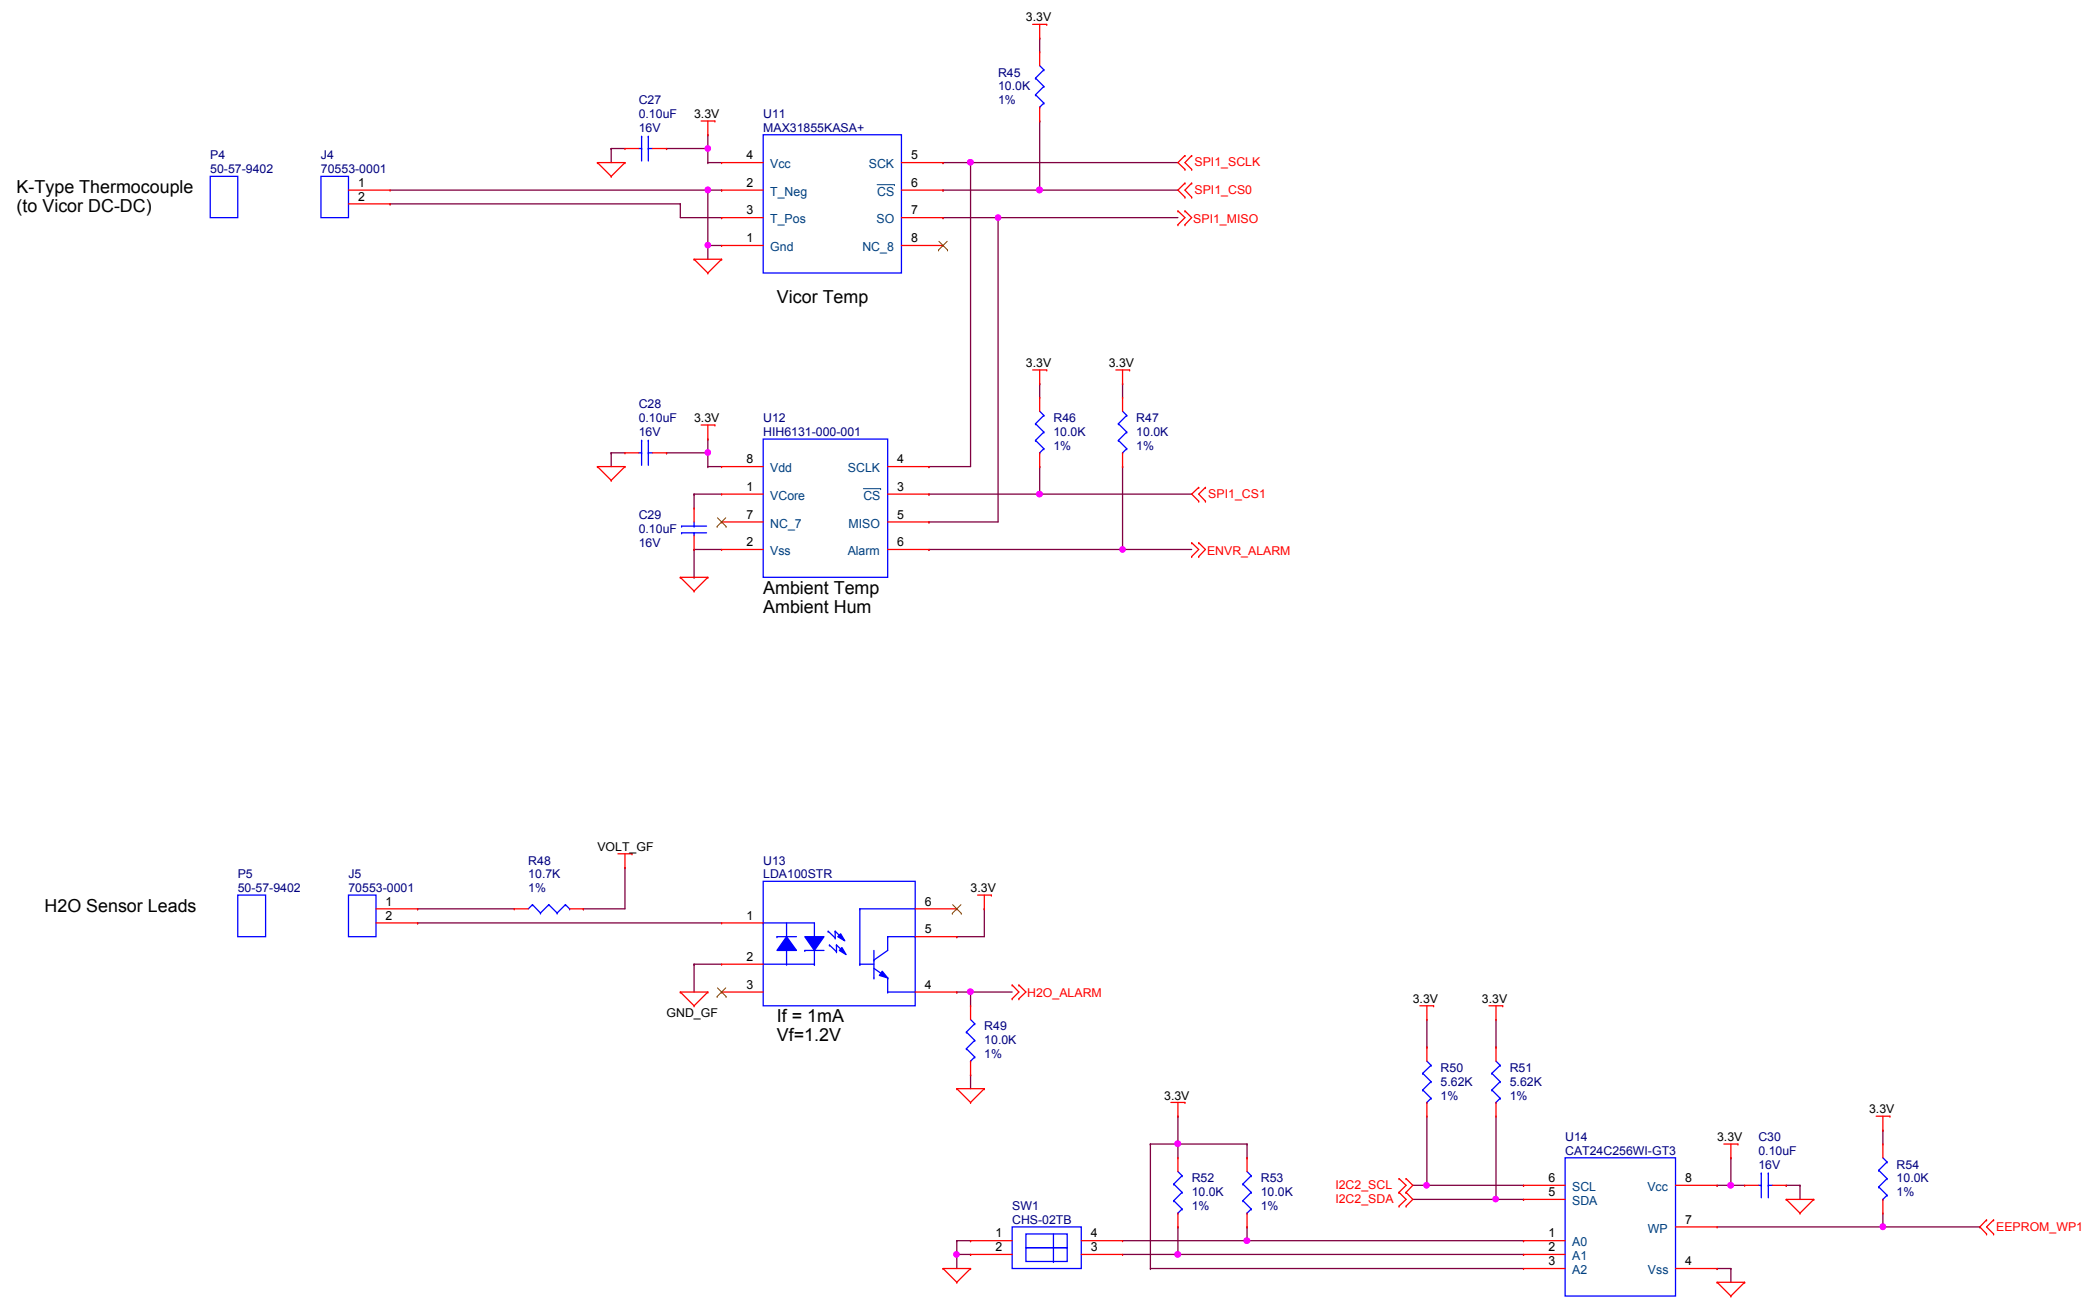

MONTEREY BAY AQUARIUM RESEARCH INSTITUTE
7700 SANDHOLDT ROAD
MOSS LANDING, CA 95039
(831) 775-1700 www.mbari.org
Copyright MBARI 2000



Title Gateway Node GF & Envr Cape			Number <Doc>
Size C	Engineer Chad Kacy	Layout <Layout Eng.>	Rev A1
Date: Monday, September 08, 2014		Sheet 2 of 2	

