

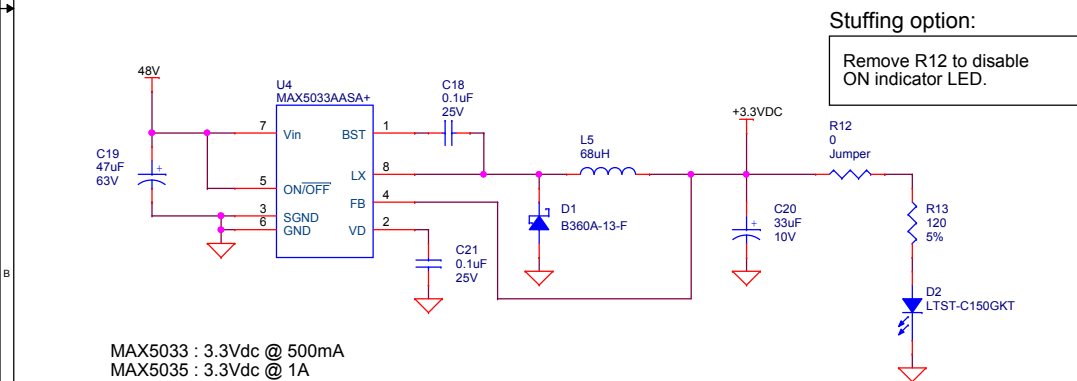


MONTEREY BAY AQUARIUM RESEARCH INSTITUTE
7700 SANDHOLDT ROAD
MOSS LANDING, CA 95039
(831) 775-1700 www.mbari.org
Copyright MBARI 2000

Title	swFOCE Sensor Node Board			Number	<Doc>
Size	Engineer	Layout	Filename	Rev	
C	Chad Kacy	<Layout Eng.>	<Filename>	B	
Date:	Friday, December 06, 2013	Sheet	1 of 3		

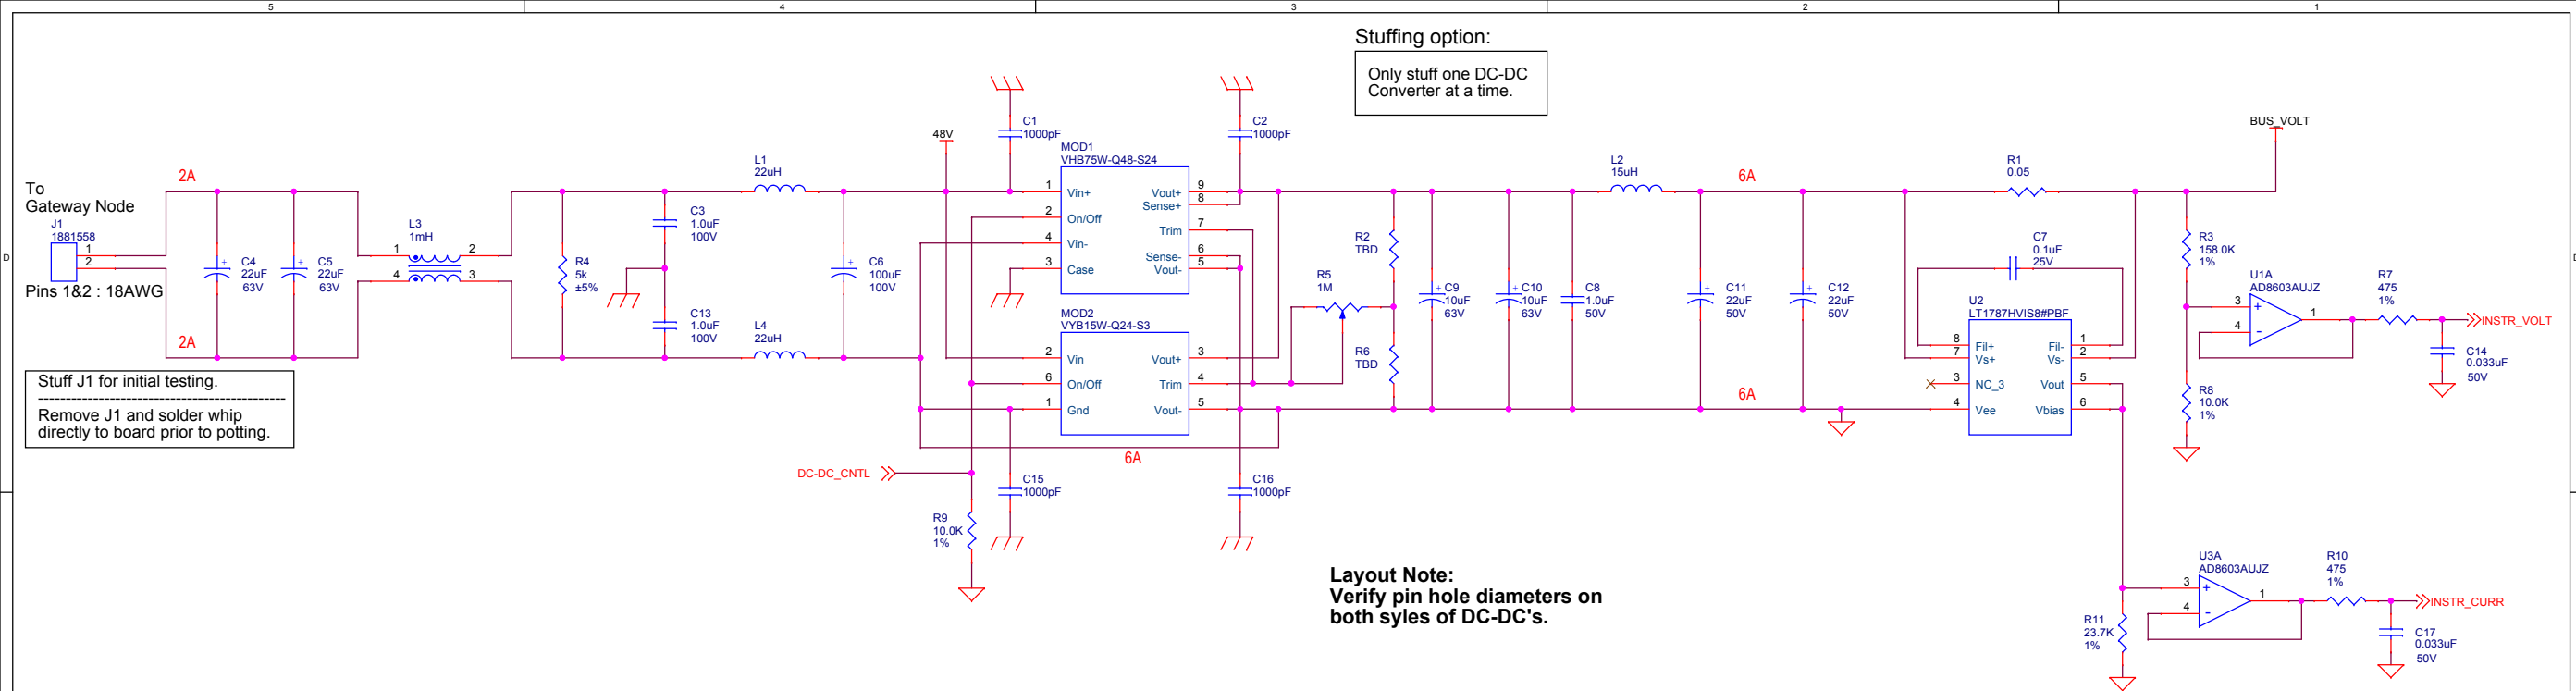

MONTEREY BAY AQUARIUM RESEARCH INSTITUTE
7700 SANDHOLDT ROAD
MOSS LANDING, CA 95039
(831) 775-1700 www.mbari.org
Copyright MBARI 2000

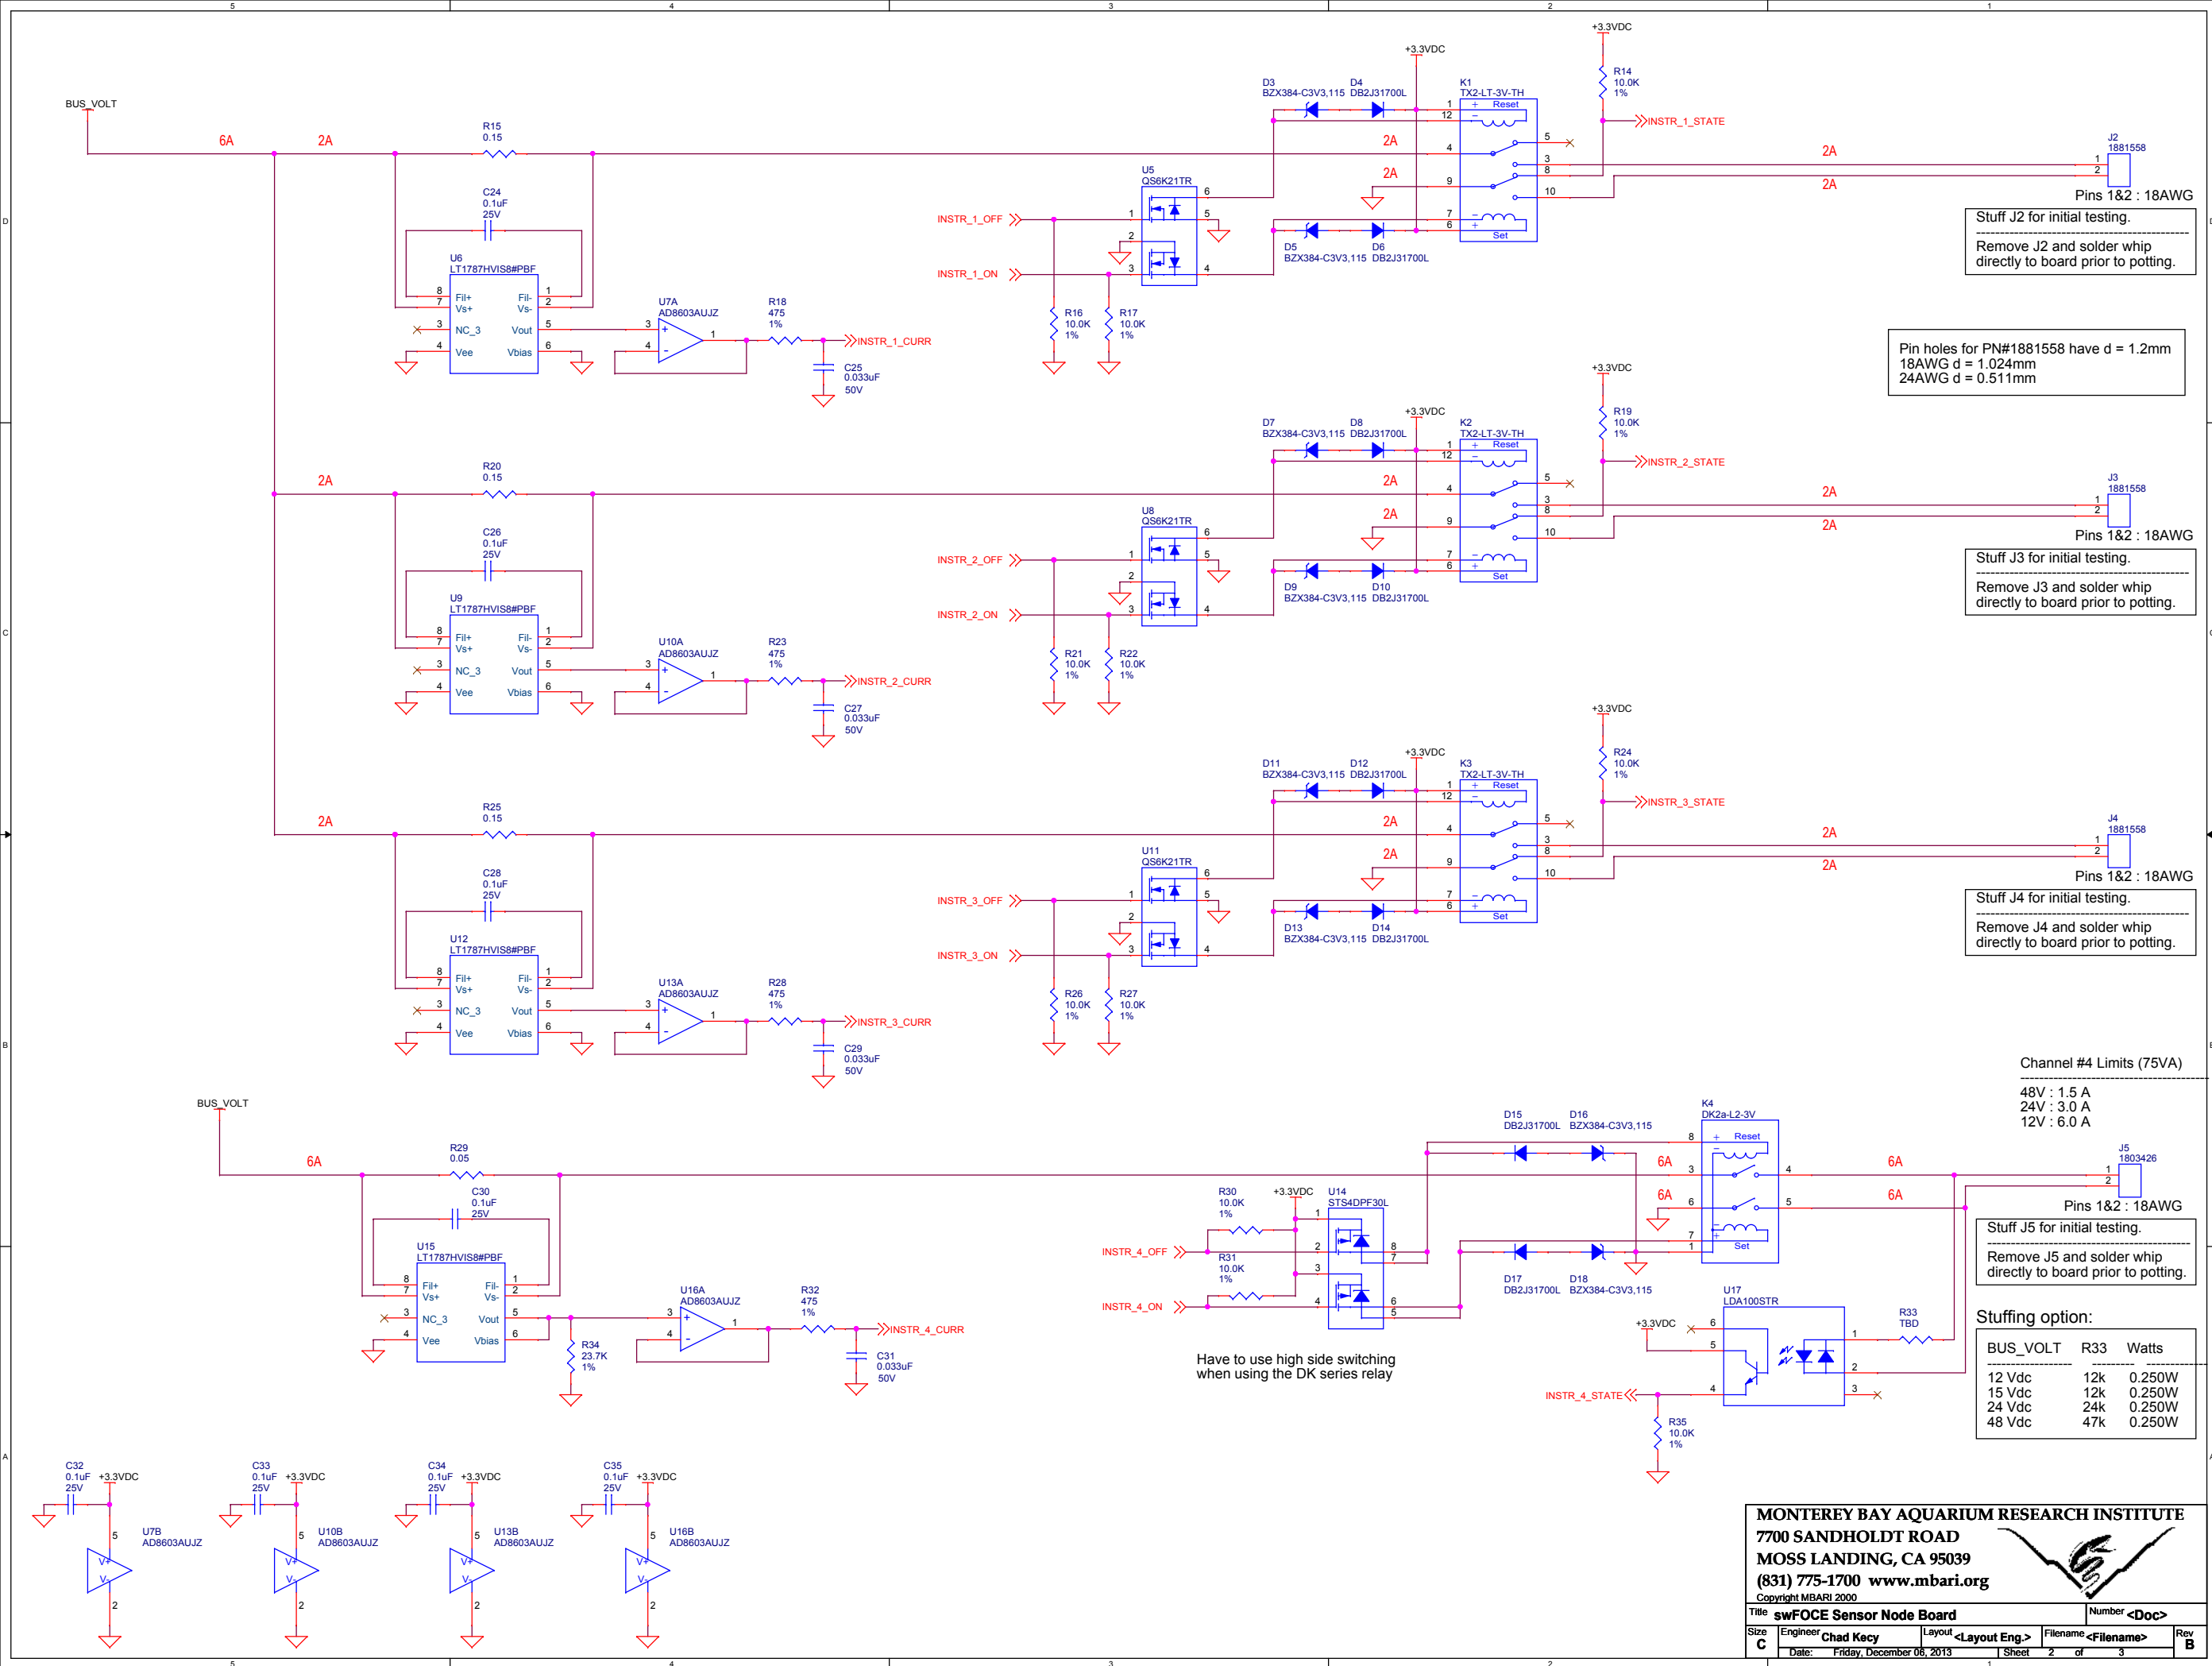