


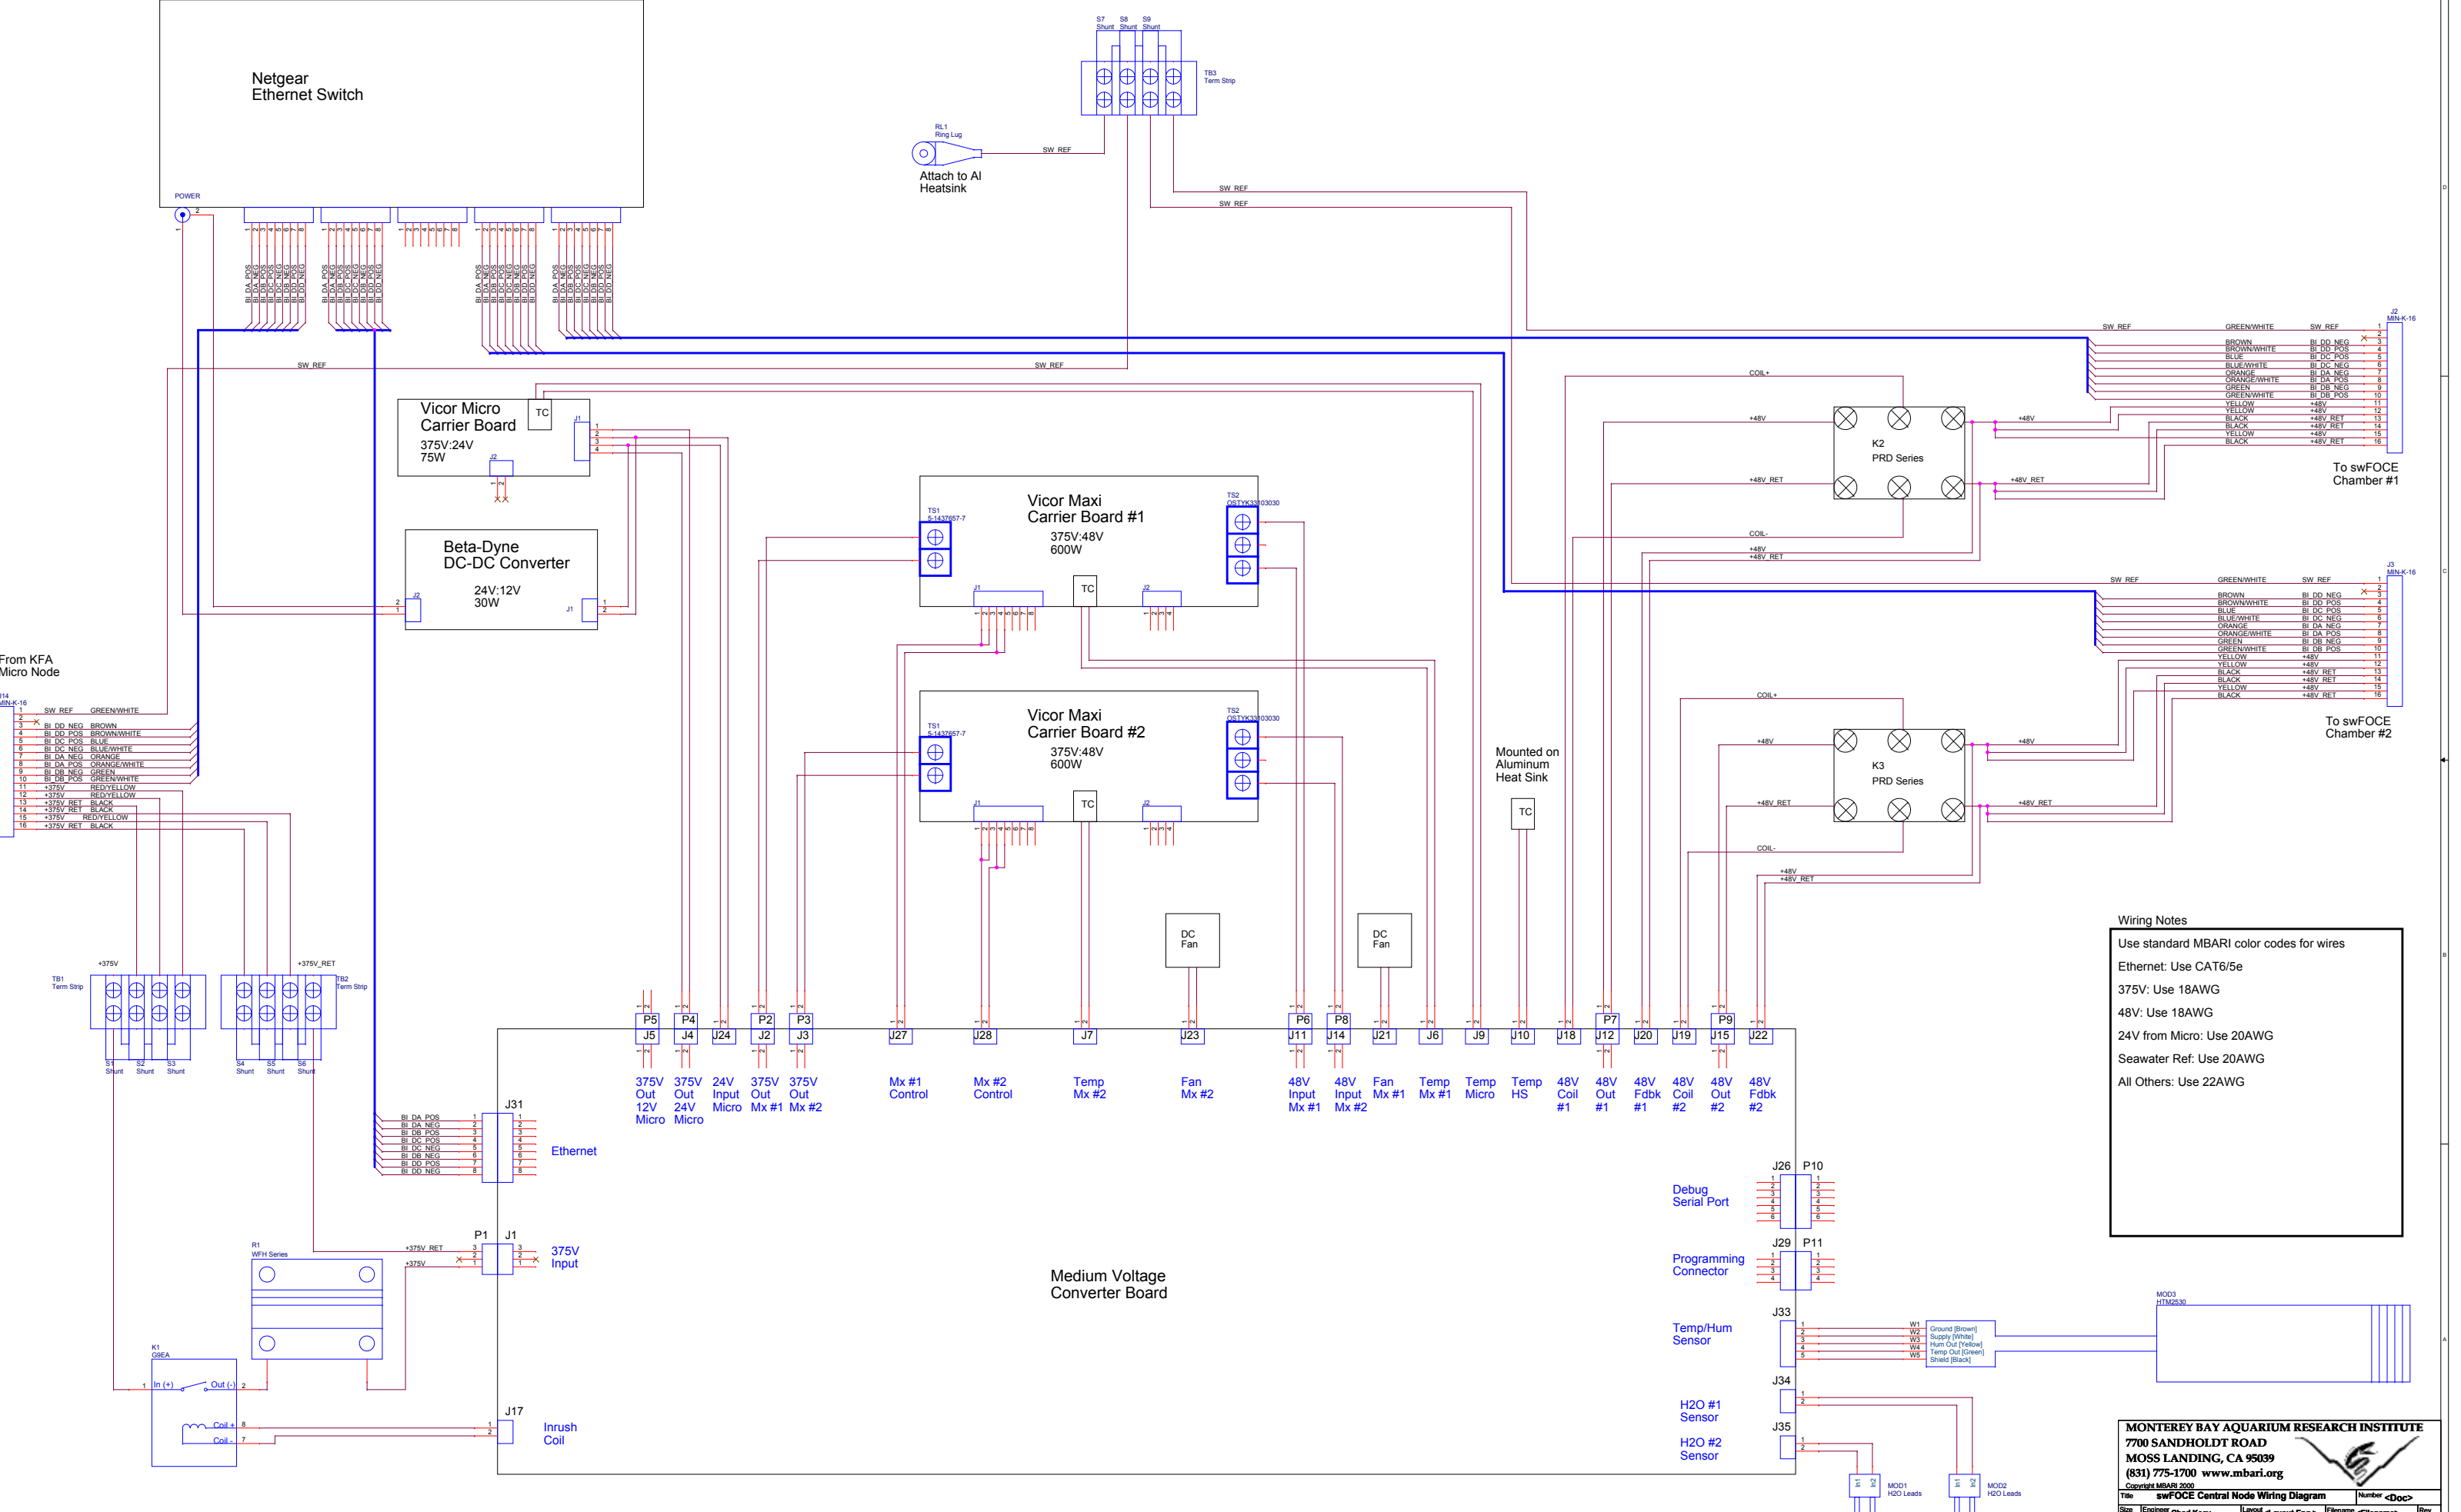

Wiring Notes

Use standard MBARI color codes for wires

Ethernet: Use CAT6/5e

375V: Use 18AWG

48V: Use 18AWG

24V from Micro: Use 20AWG

Seawater Ref: Use 20AWG

All Others: Use 22AWG

MONTEREY BAY AQUARIUM RESEARCH INSTITUTE
7700 SANDHOLDT ROAD
MOSS LANDING, CA 95039
(831) 775-1700 www.mbari.org

Copyright MBARI 2000

Title **swFOCE Central Node Wiring Diagram** Number <Doc>

Size **D** Engineer **Chad Kacy** Layout <Layout Eng> Filename <Filename> Rev **B**

Date: Wednesday, April 15, 2015 1 Sheet 1 of 1

From KFA Micro Node

RL1 Ring Lug
Attach to AI Heatsink

Mounted on Aluminum Heat Sink

To swFOCE Chamber #1

To swFOCE Chamber #2