


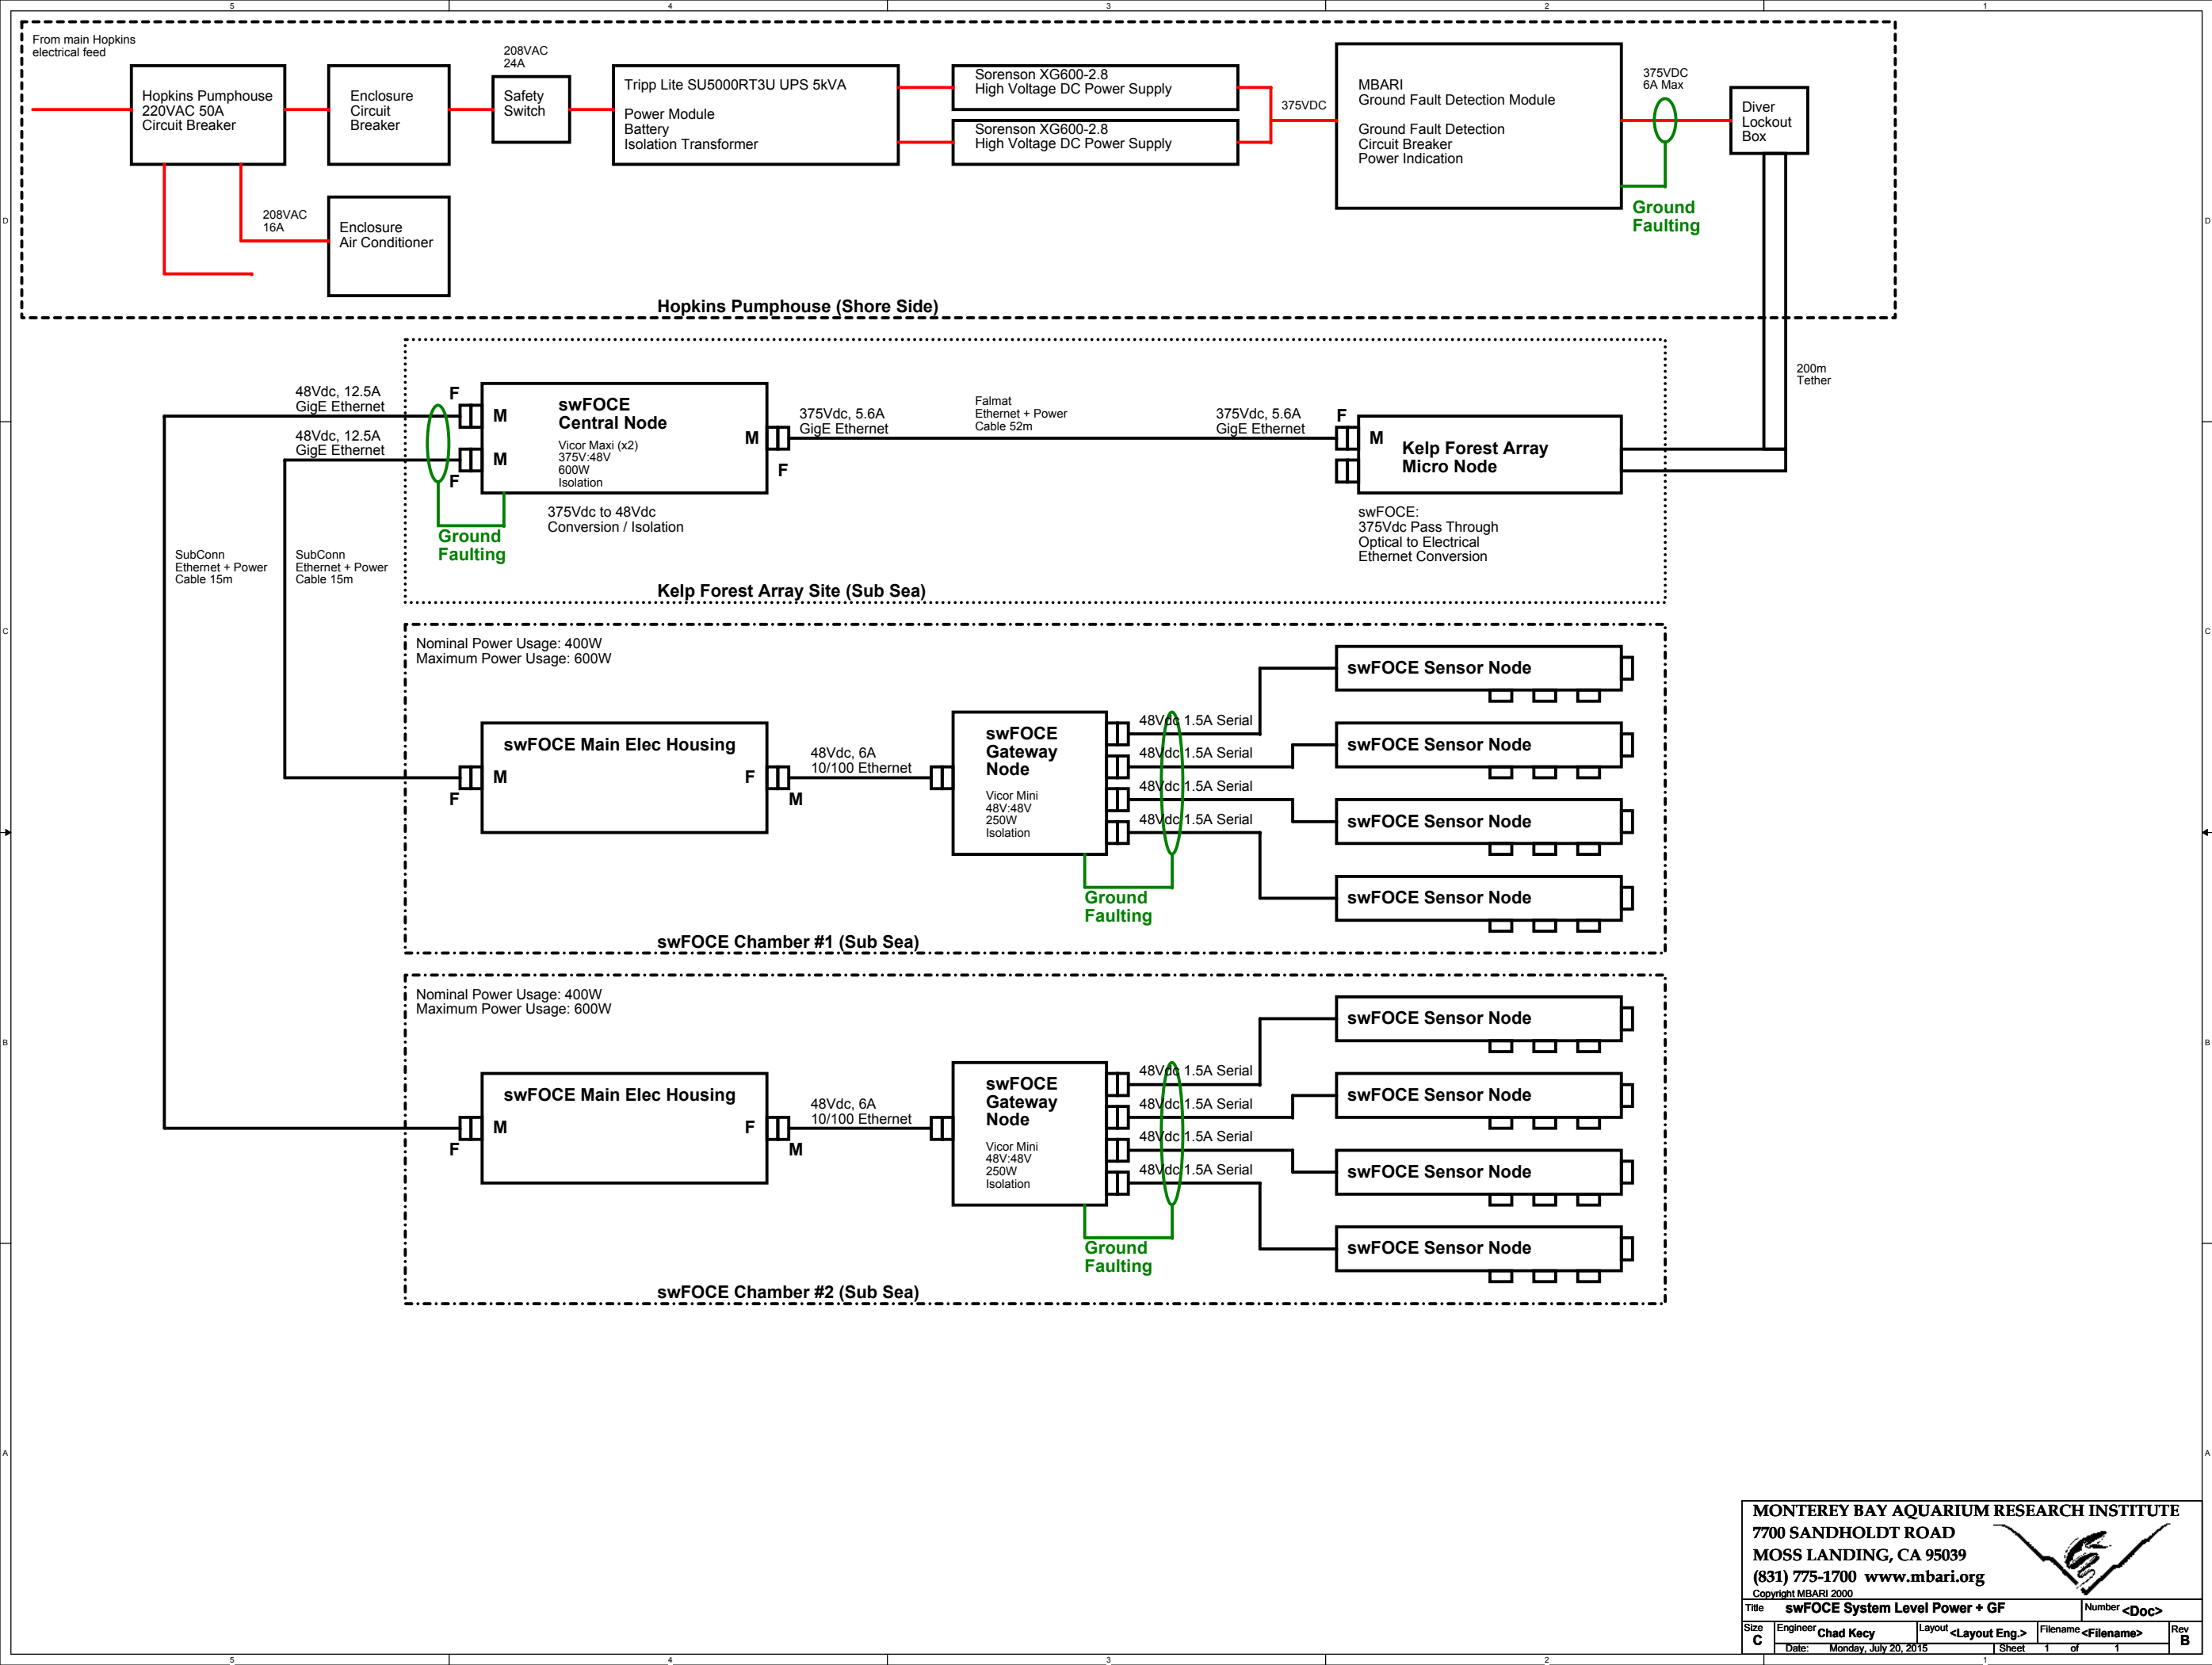

MONTEREY BAY AQUARIUM RESEARCH INSTITUTE
7700 SANDHOLDT ROAD
MOSS LANDING, CA 95039
(831) 775-1700 www.mbari.org
Copyright MBARI 2000



Title swFOCE System Level Power + GF			Number <Doc>
Size C	Engineer Chad Kacy	Layout <Layout Eng.>	Rev B
Date: Monday, July 20, 2015		Sheet 1 of 1	