




MONTEREY BAY AQUARIUM RESEARCH INSTITUTE
7700 SANDHOLDT ROAD
MOSS LANDING, CA 95039
(831) 775-1700 www.mbari.org
Copyright MBARI 2000

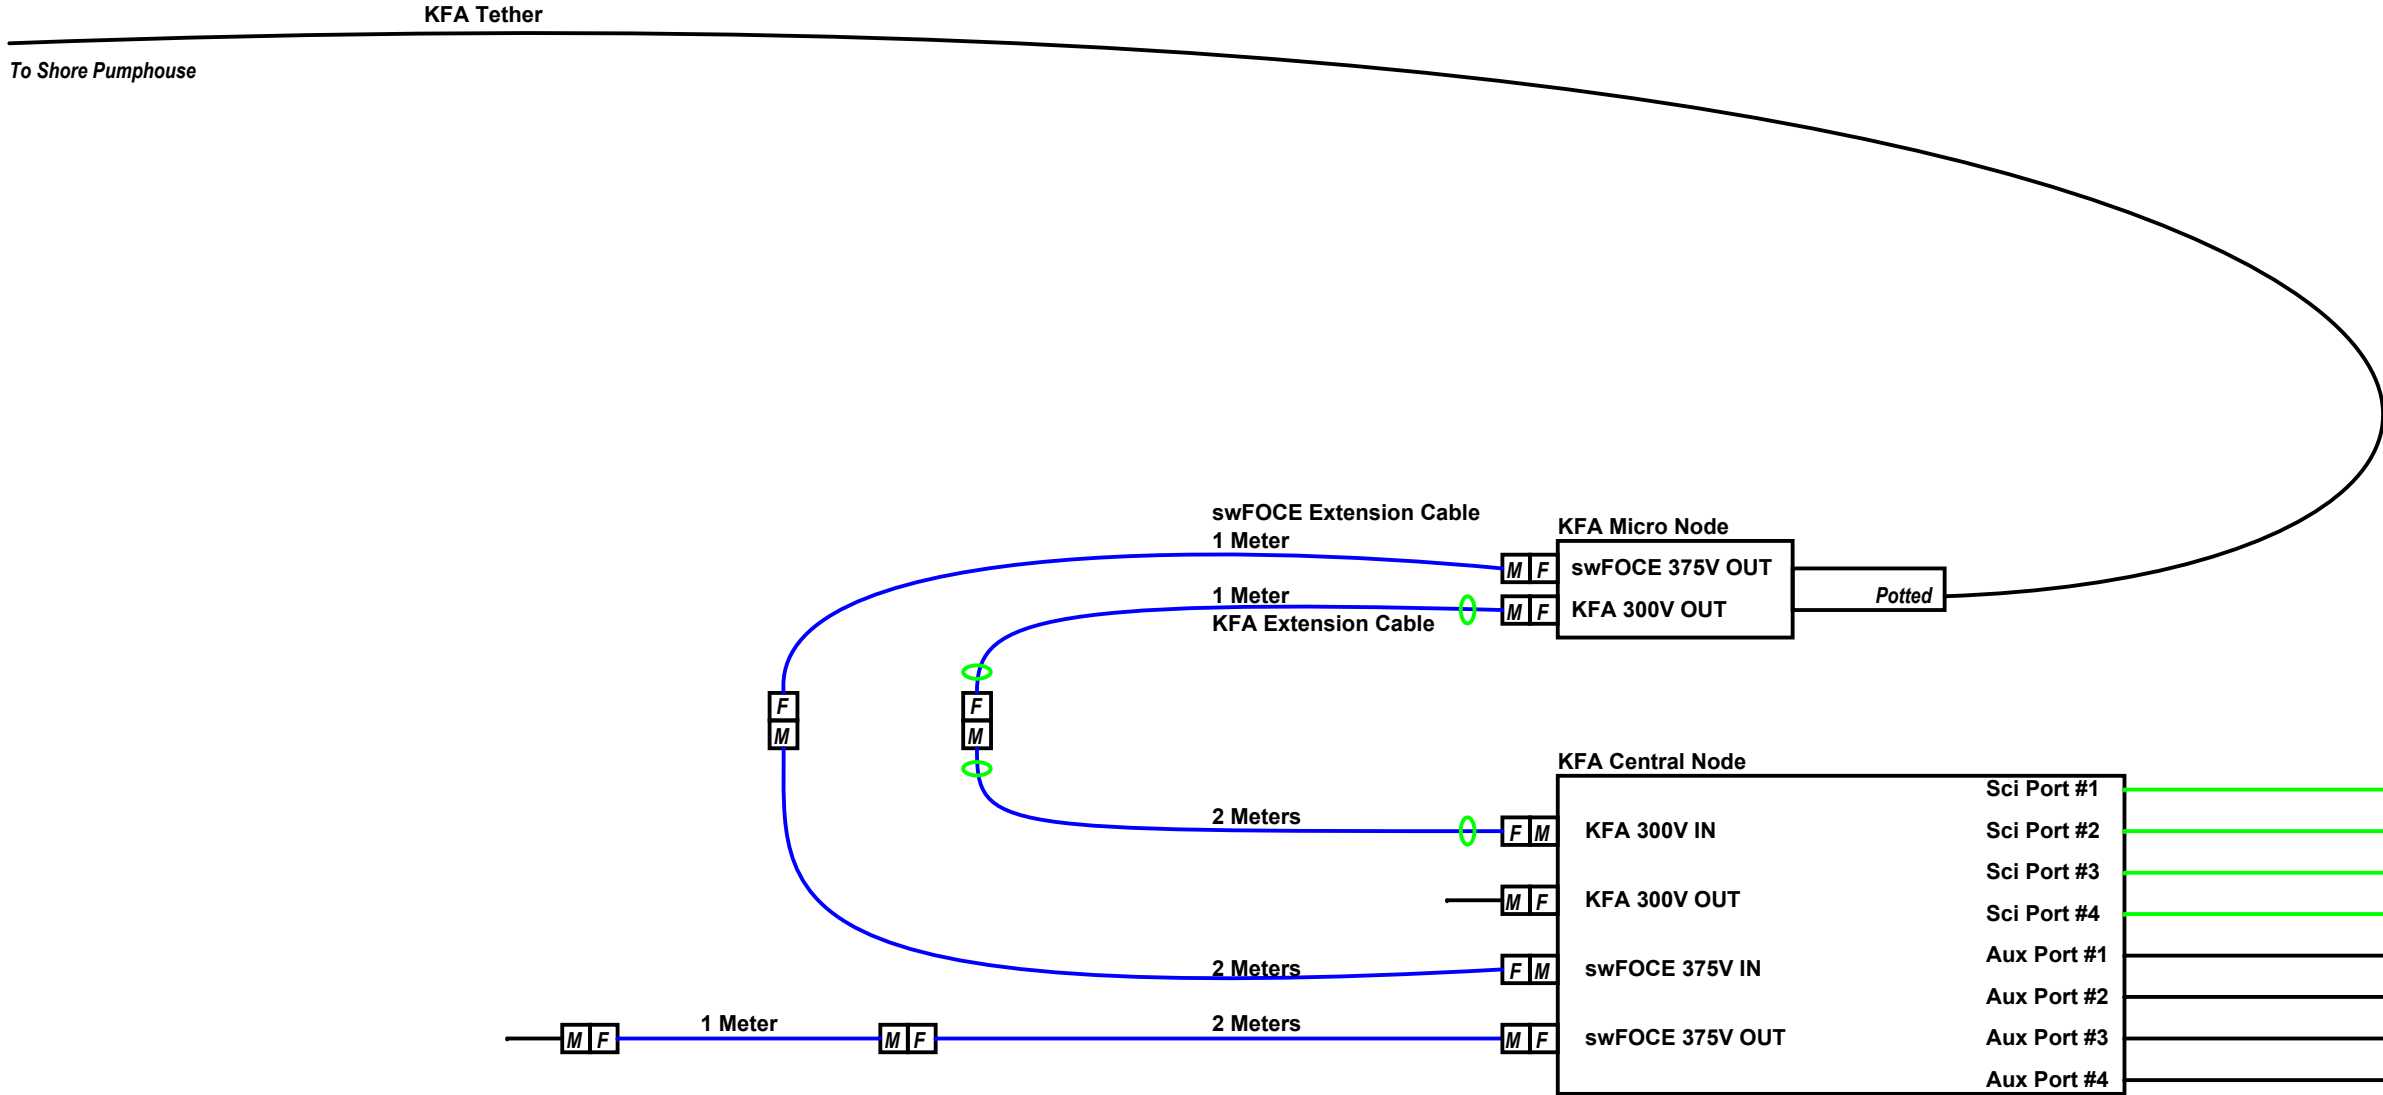

Title Kelp Forest Array Cabling			Number <Doc>
Size C	Engineer Chad Kacy	Layout <Layout Eng.>	Rev B
Date: Friday, December 06, 2013		Sheet 9 of 9	