




swFOCE High Voltage DC Power Supply (XG-1700)

 


KFA High Voltage DC Power Supply (XG-1700)

 


swFOCE Ground Fault Detection Module

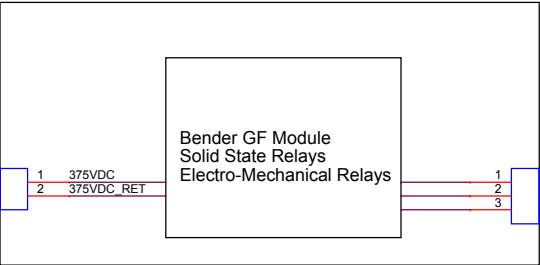

KFA Ground Fault Detection Module

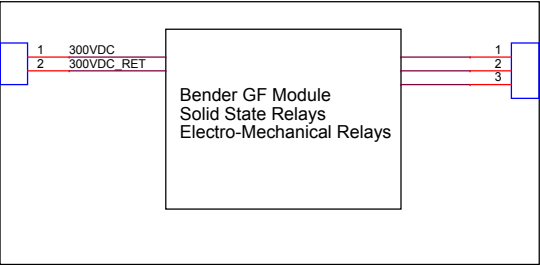

Diver Lockout Box

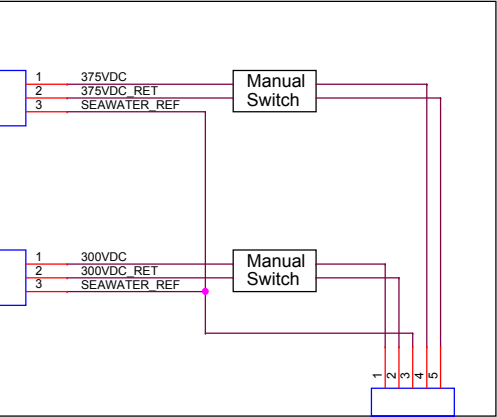


Shore Side



Tether (~200 Meters)

Subsea (Depth ~14 Meters)

Kelp Forest Array Central Node

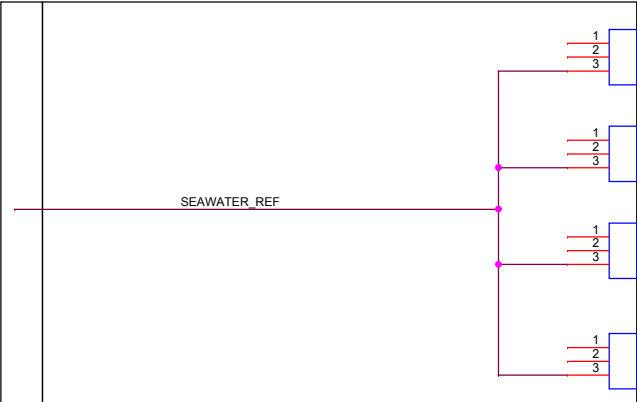

Kelp Forest Array Micro Node

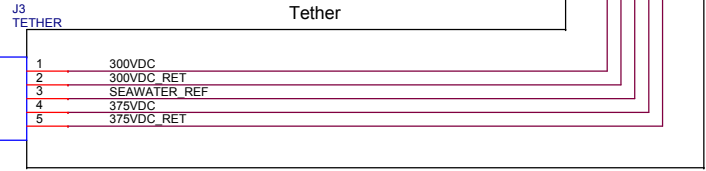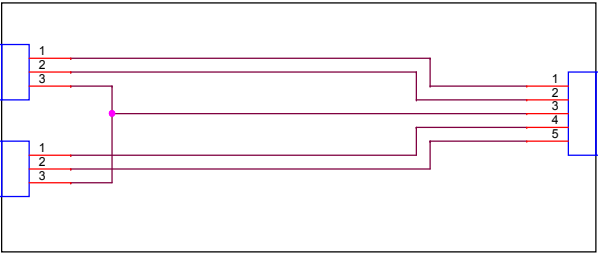

Aluminum Endcap

MONTEREY BAY AQUARIUM RESEARCH INSTITUTE  
7700 SANDHOLDT ROAD  
MOSS LANDING, CA 95039  
(831) 775-1700 www.mbari.org  
Copyright MBARI 2000

|       |                             |               |            |        |       |
|-------|-----------------------------|---------------|------------|--------|-------|
| Title | KFA/swFOCE DC Power Routing |               |            | Number | <Doc> |
| Size  | Engineer                    | Layout        | Filename   | Rev    |       |
| C     | Chad Kacy                   | <Layout Eng.> | <Filename> | B      |       |
| Date: | Thursday, January 30, 2014  | Sheet         | 9 of 9     |        |       |