


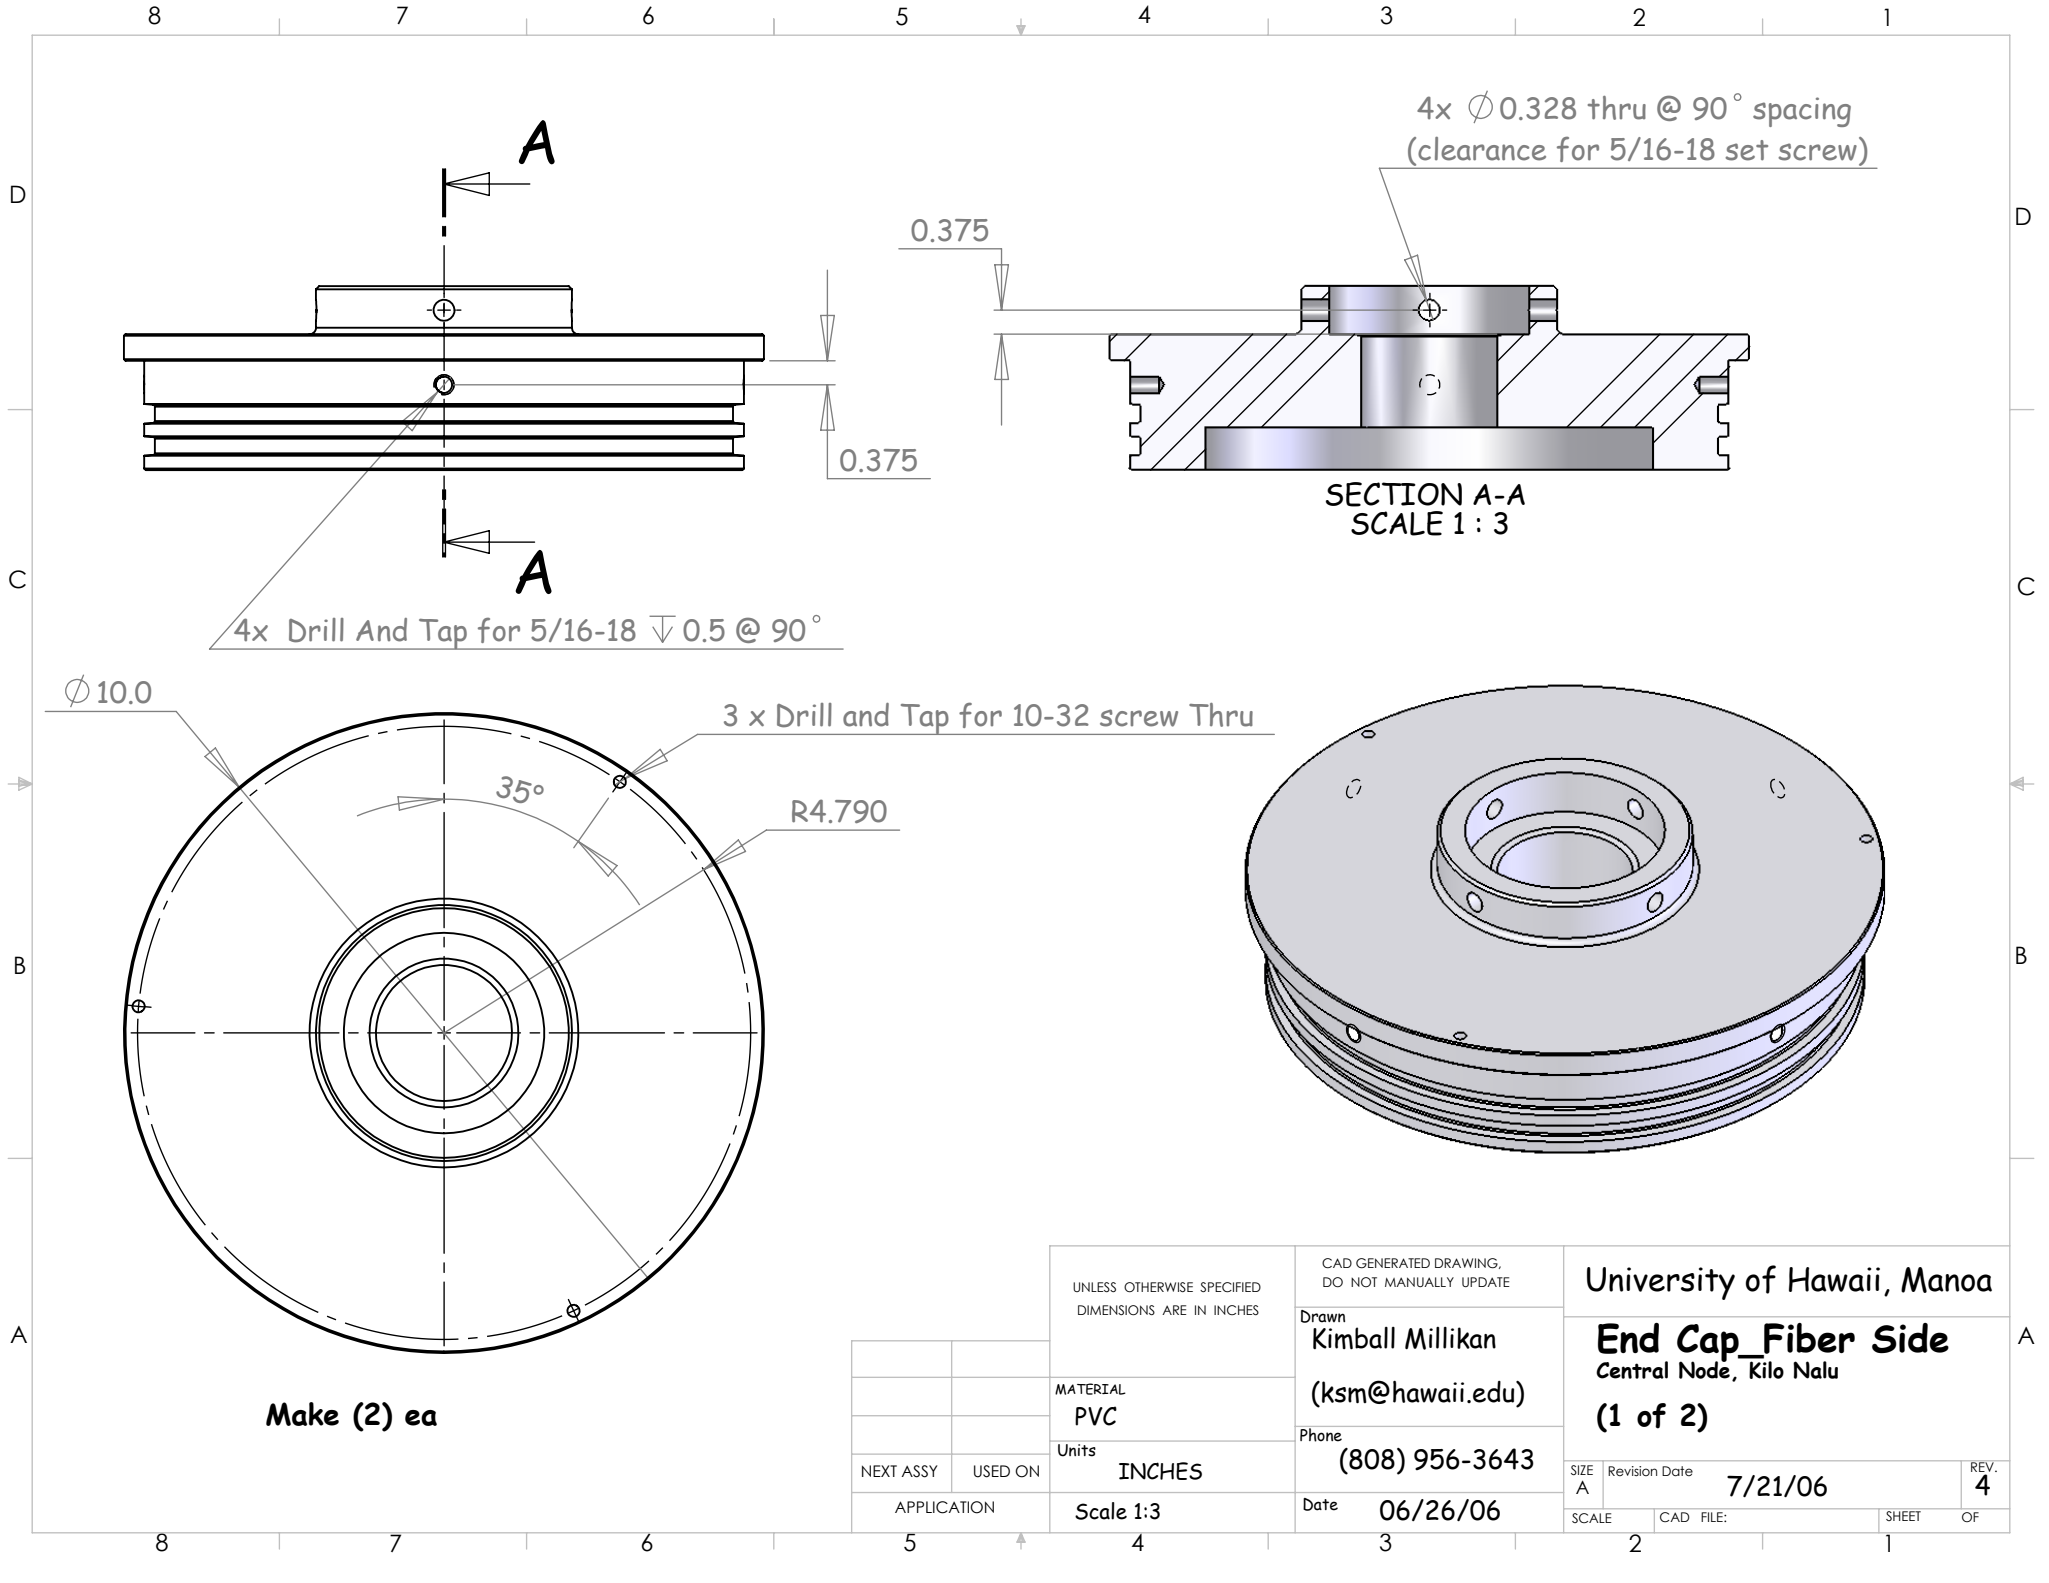

4x Drill And Tap for 5/16-18 ∇ 0.5 @ 90°

4x $\varnothing$ 0.328 thru @ 90° spacing
(clearance for 5/16-18 set screw)

SECTION A-A
SCALE 1:3

3 x Drill and Tap for 10-32 screw Thru

Make (2) ea

		UNLESS OTHERWISE SPECIFIED DIMENSIONS ARE IN INCHES	CAD GENERATED DRAWING, DO NOT MANUALLY UPDATE		University of Hawaii, Manoa					
			Drawn Kimball Millikan (ksm@hawaii.edu)							
			MATERIAL PVC		Phone (808) 956-3643		End Cap_Fiber Side Central Node, Kilo Nalu (1 of 2)			
			Units INCHES		Date 06/26/06					
NEXT ASSY	USED ON	APPLICATION		Scale 1:3	SIZE A	Revision Date 7/21/06		REV. 4		
					SCALE	CAD FILE:		SHEET OF		
5		4		3		2		1		