


ISSUES:

- 1) Power normally ON or OFF?
- 2) Power controlled?
- 3) J4 pinouts
- 4) Signal Ground isolated from Power Ground
- 5) MOLEX PLUGS VERT OR R.A.

www.FWbell.com

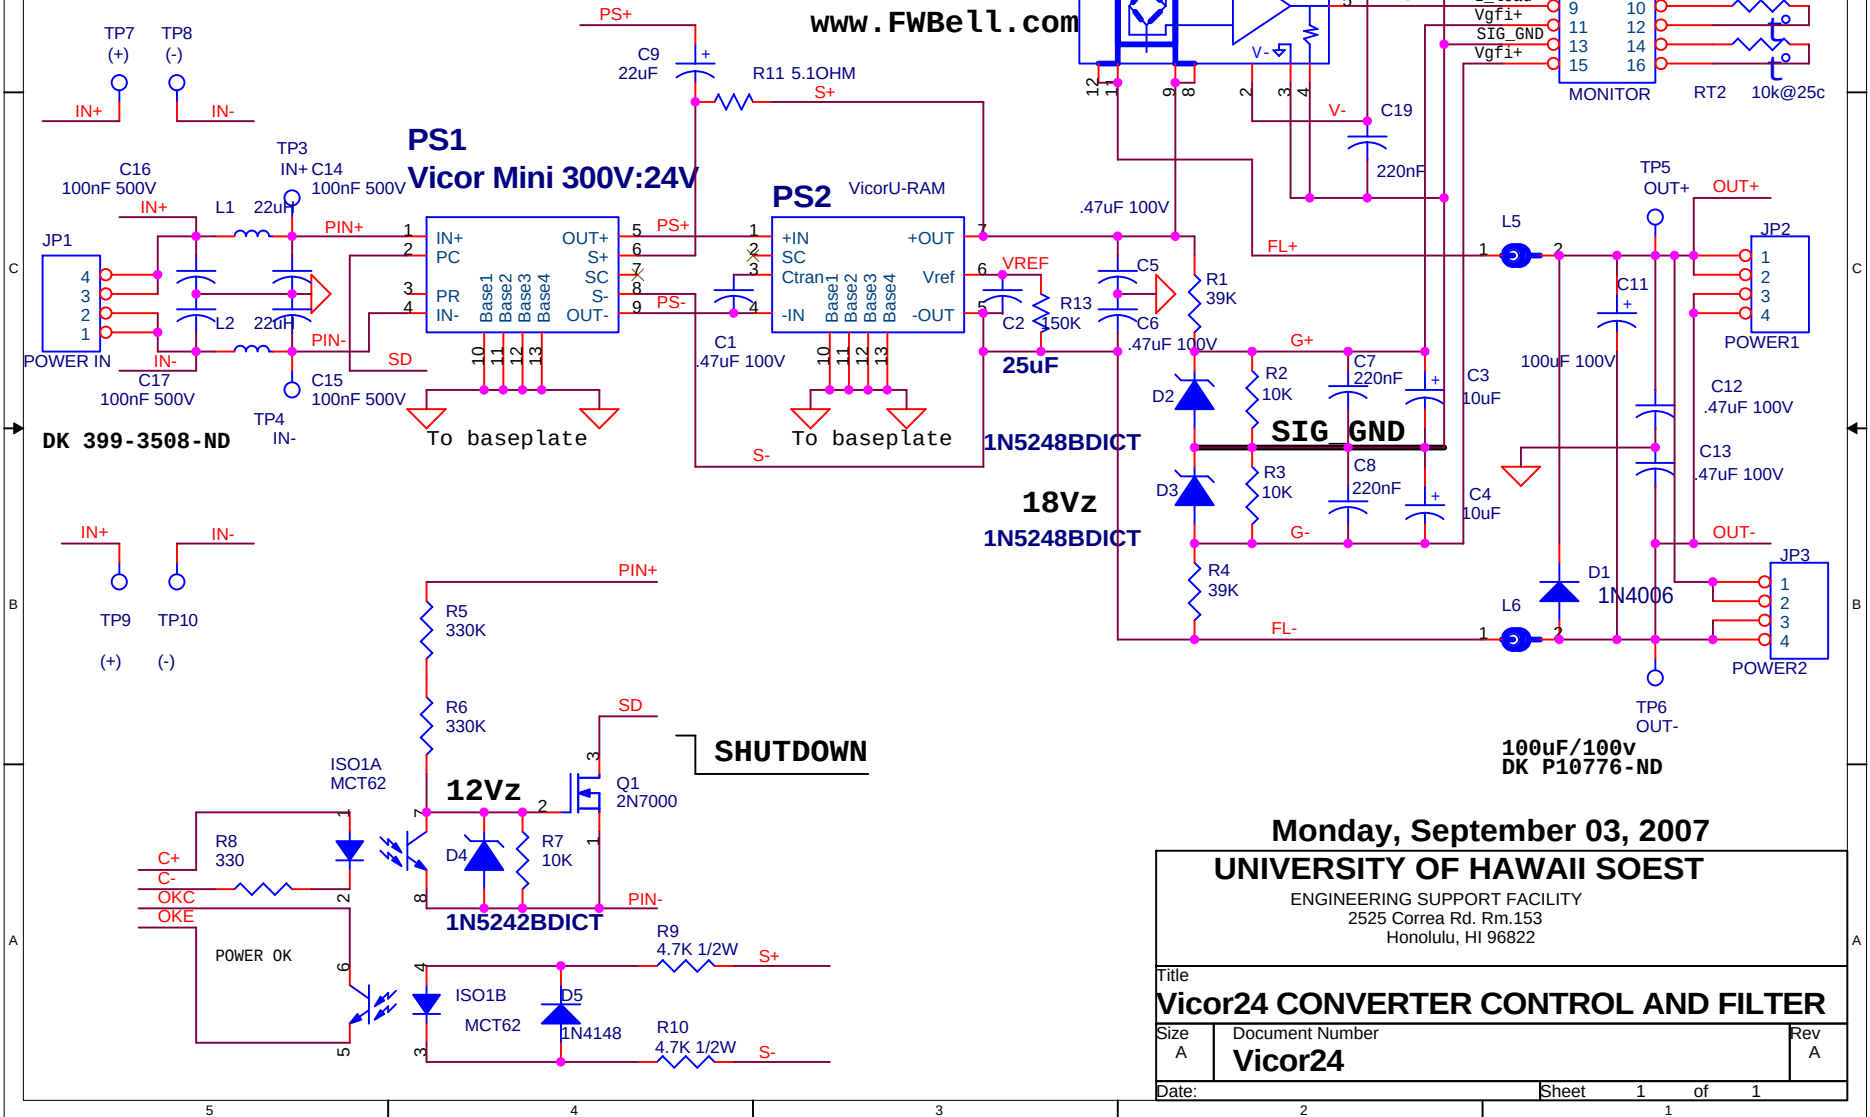

Monday, September 03, 2007

UNIVERSITY OF HAWAII SOEST

ENGINEERING SUPPORT FACILITY
2525 Correa Rd. Rm.153
Honolulu, HI 96822

Title Vicor24 CONVERTER CONTROL AND FILTER		
Size A	Document Number Vicor24	Rev A
Date:	Sheet 1 of 1	