
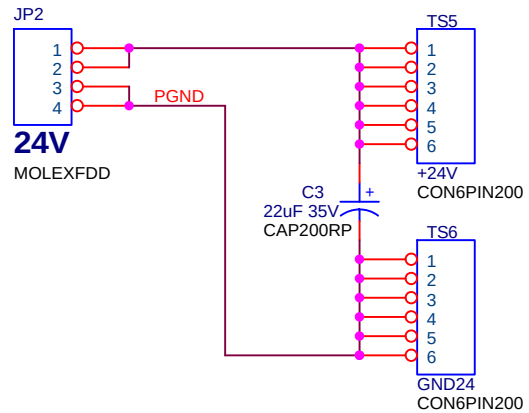
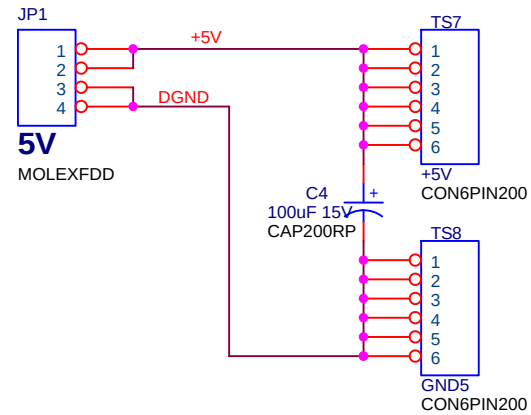


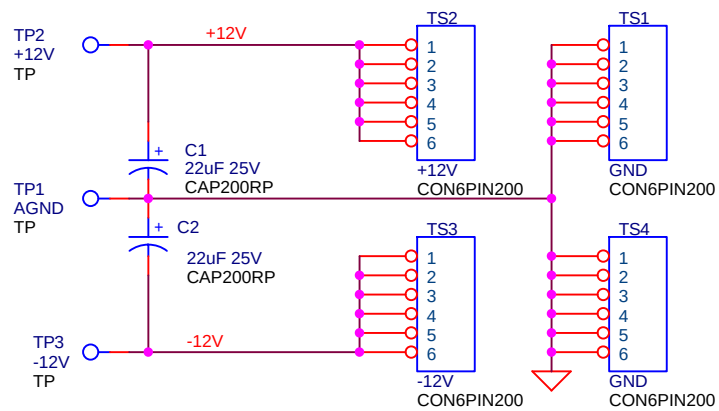

UNIVERSITY OF HAWAII SOEST

ENGINEERING SUPPORT FACILITY
2525 Correa Rd. Rm.153
Honolulu, HI 96822

Title

POWER STRIP

Size
A

Document Number
PwrTerm

Rev
A

Date: Monday, September 03, 2007

Sheet 1 of 1