


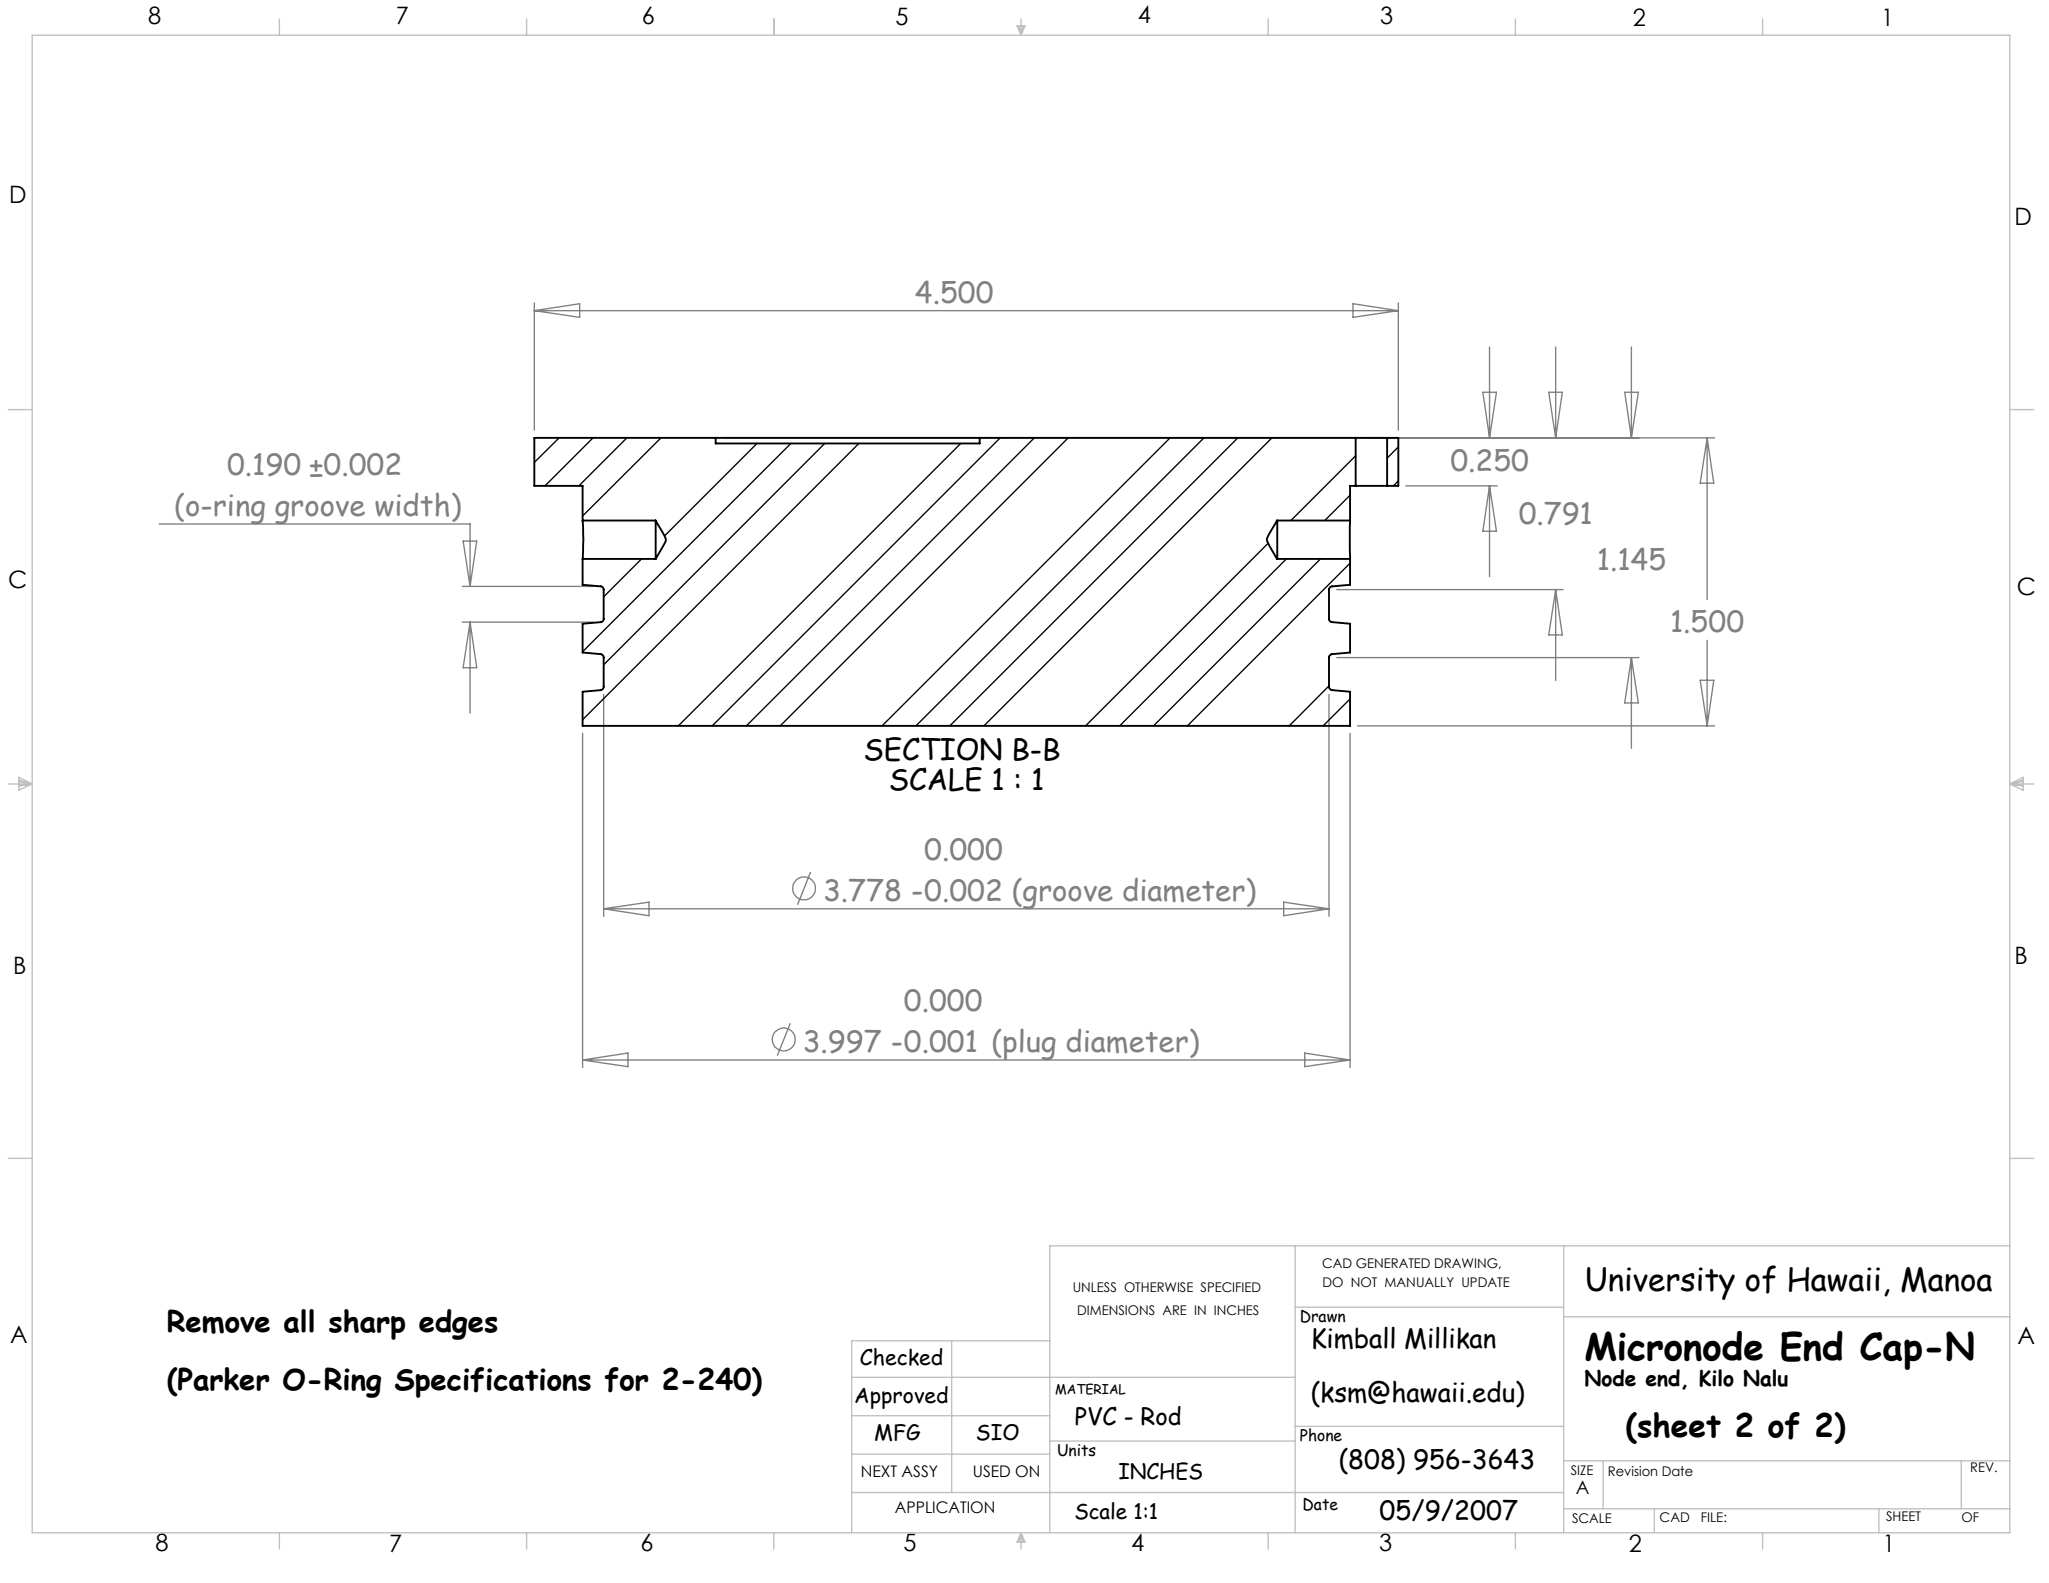

Remove all sharp edges
(Parker O-Ring Specifications for 2-240)

Checked	
Approved	
MFG	SIO
NEXT ASSY	USED ON
APPLICATION	

UNLESS OTHERWISE SPECIFIED DIMENSIONS ARE IN INCHES	CAD GENERATED DRAWING, DO NOT MANUALLY UPDATE	University of Hawaii, Manoa
		Micronode End Cap-N
MATERIAL PVC - Rod	Drawn Kimball Millikan	Node end, Kilo Nalu
Units INCHES	(ksm@hawaii.edu)	(sheet 2 of 2)
Scale 1:1	Phone (808) 956-3643	SIZE A
	Date 05/9/2007	Revision Date
		REV.
		SCALE
		CAD FILE:
		SHEET
		OF