


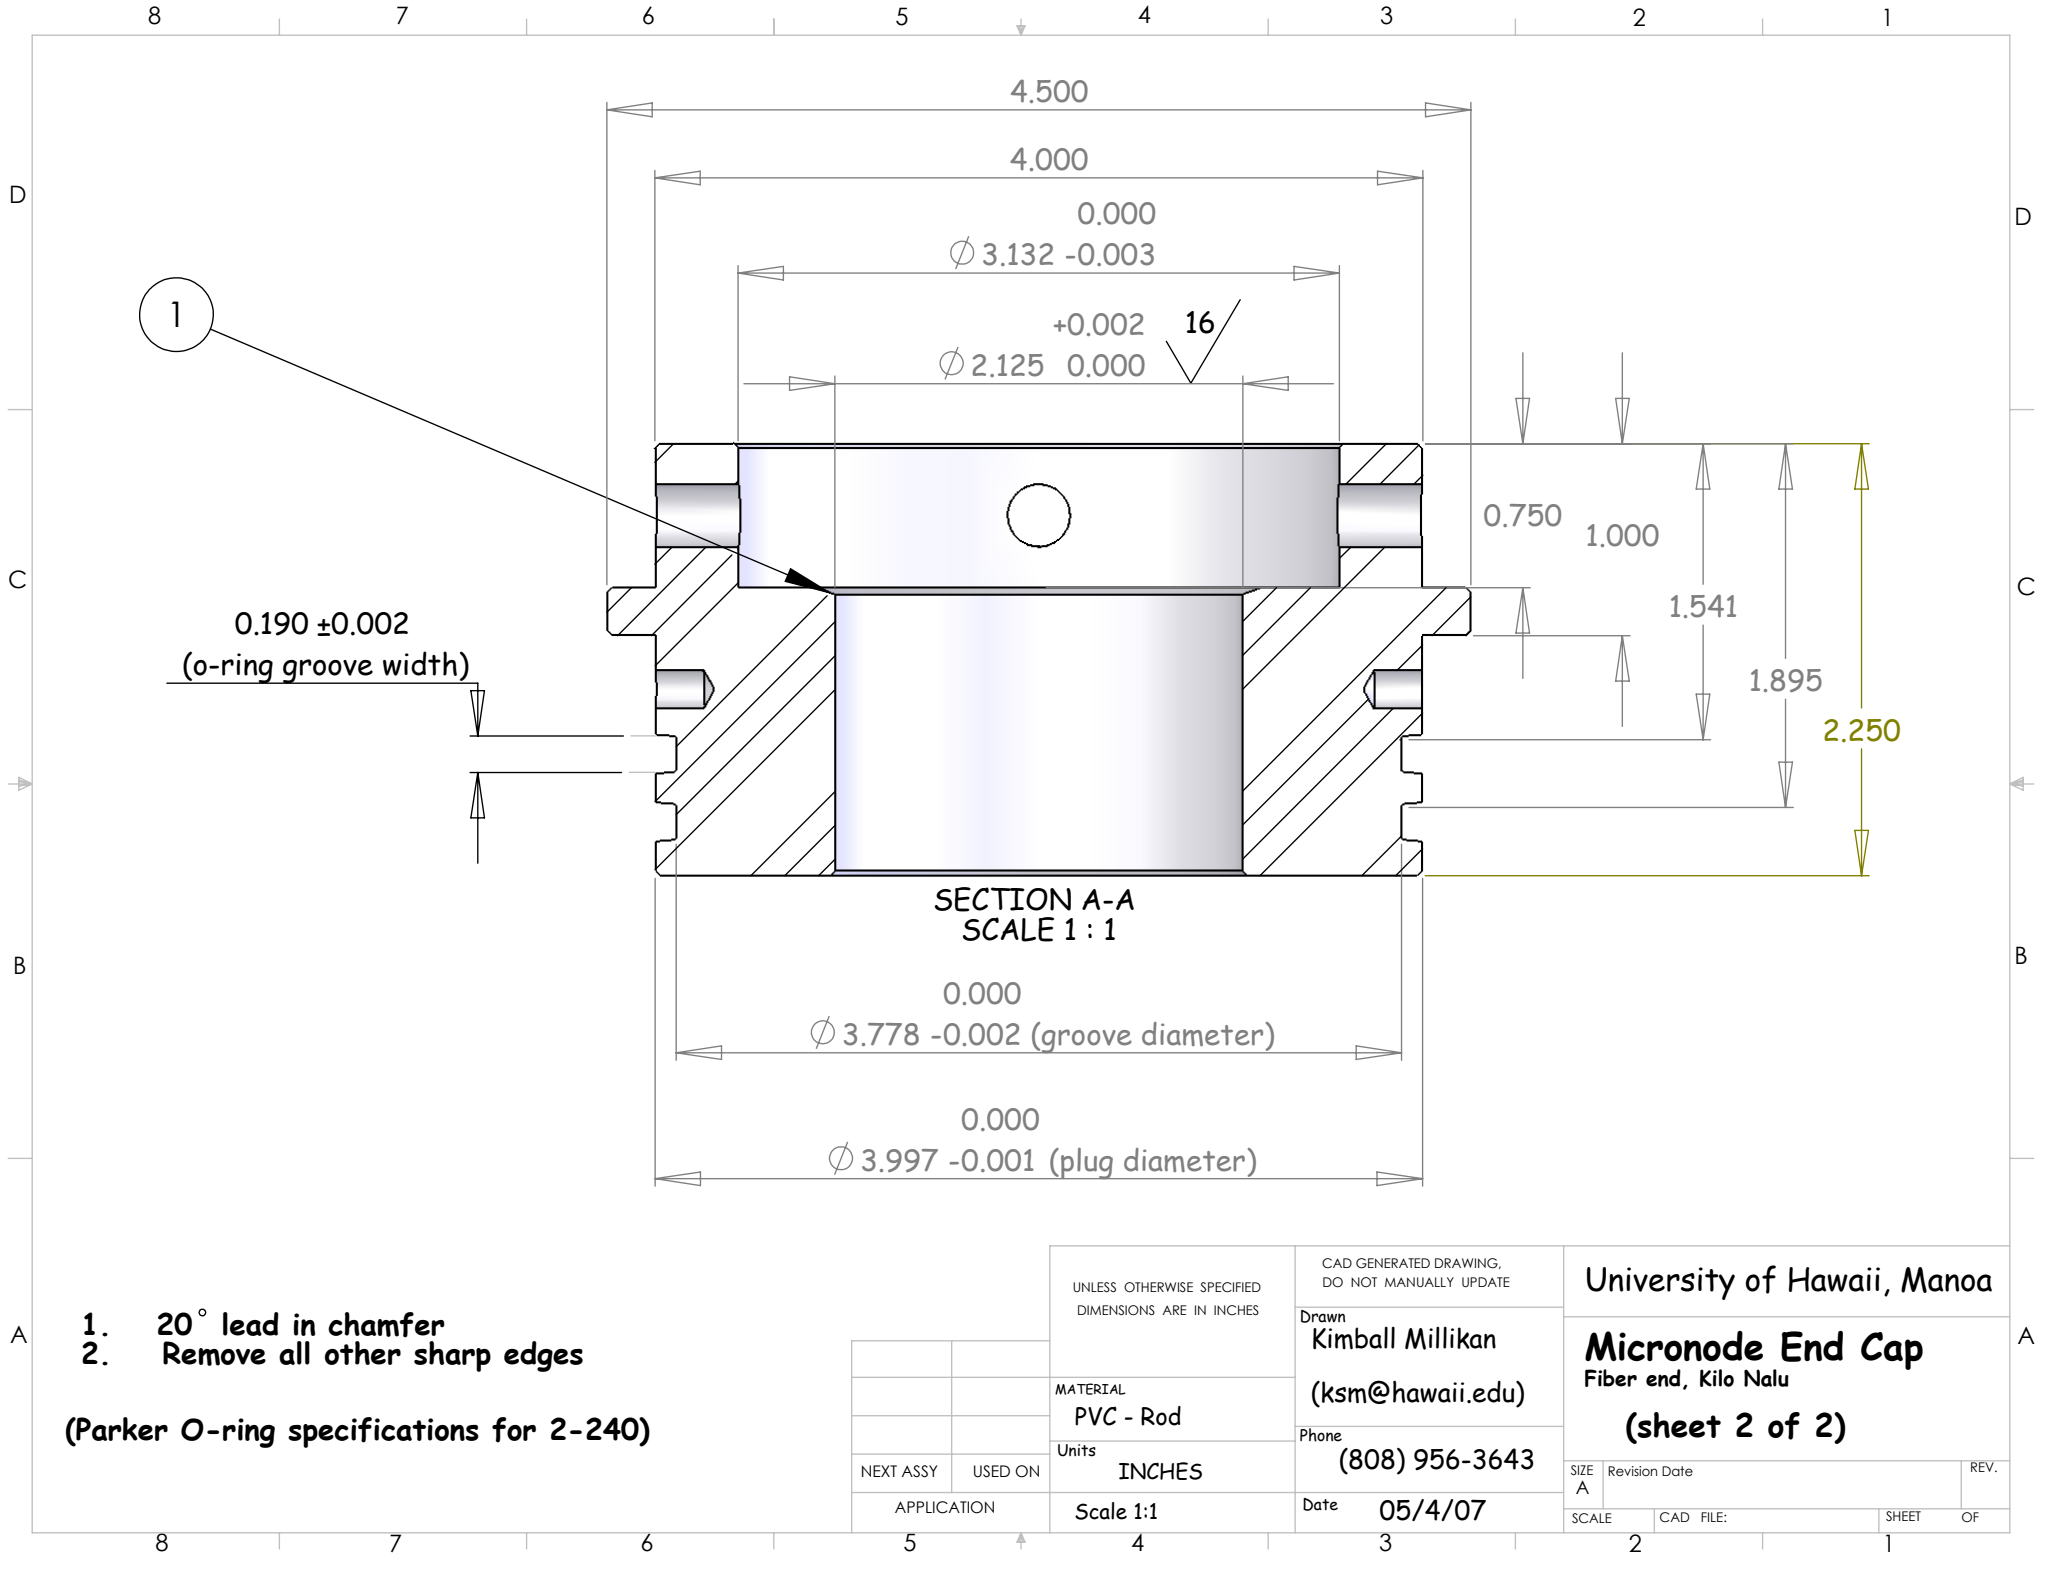

1. 20° lead in chamfer
2. Remove all other sharp edges
- (Parker O-ring specifications for 2-240)

		UNLESS OTHERWISE SPECIFIED DIMENSIONS ARE IN INCHES		CAD GENERATED DRAWING, DO NOT MANUALLY UPDATE		University of Hawaii, Manoa	
		MATERIAL PVC - Rod		Drawn Kimball Millikan (ksm@hawaii.edu)		Micronode End Cap Fiber end, Kilo Nalu	
		Units INCHES		Phone (808) 956-3643		(sheet 2 of 2)	
		Scale 1:1		Date 05/4/07			
NEXT ASSY		USED ON		SIZE A		Revision Date	
APPLICATION				SCALE		CAD FILE:	
						SHEET OF	