


Distribution side endcap

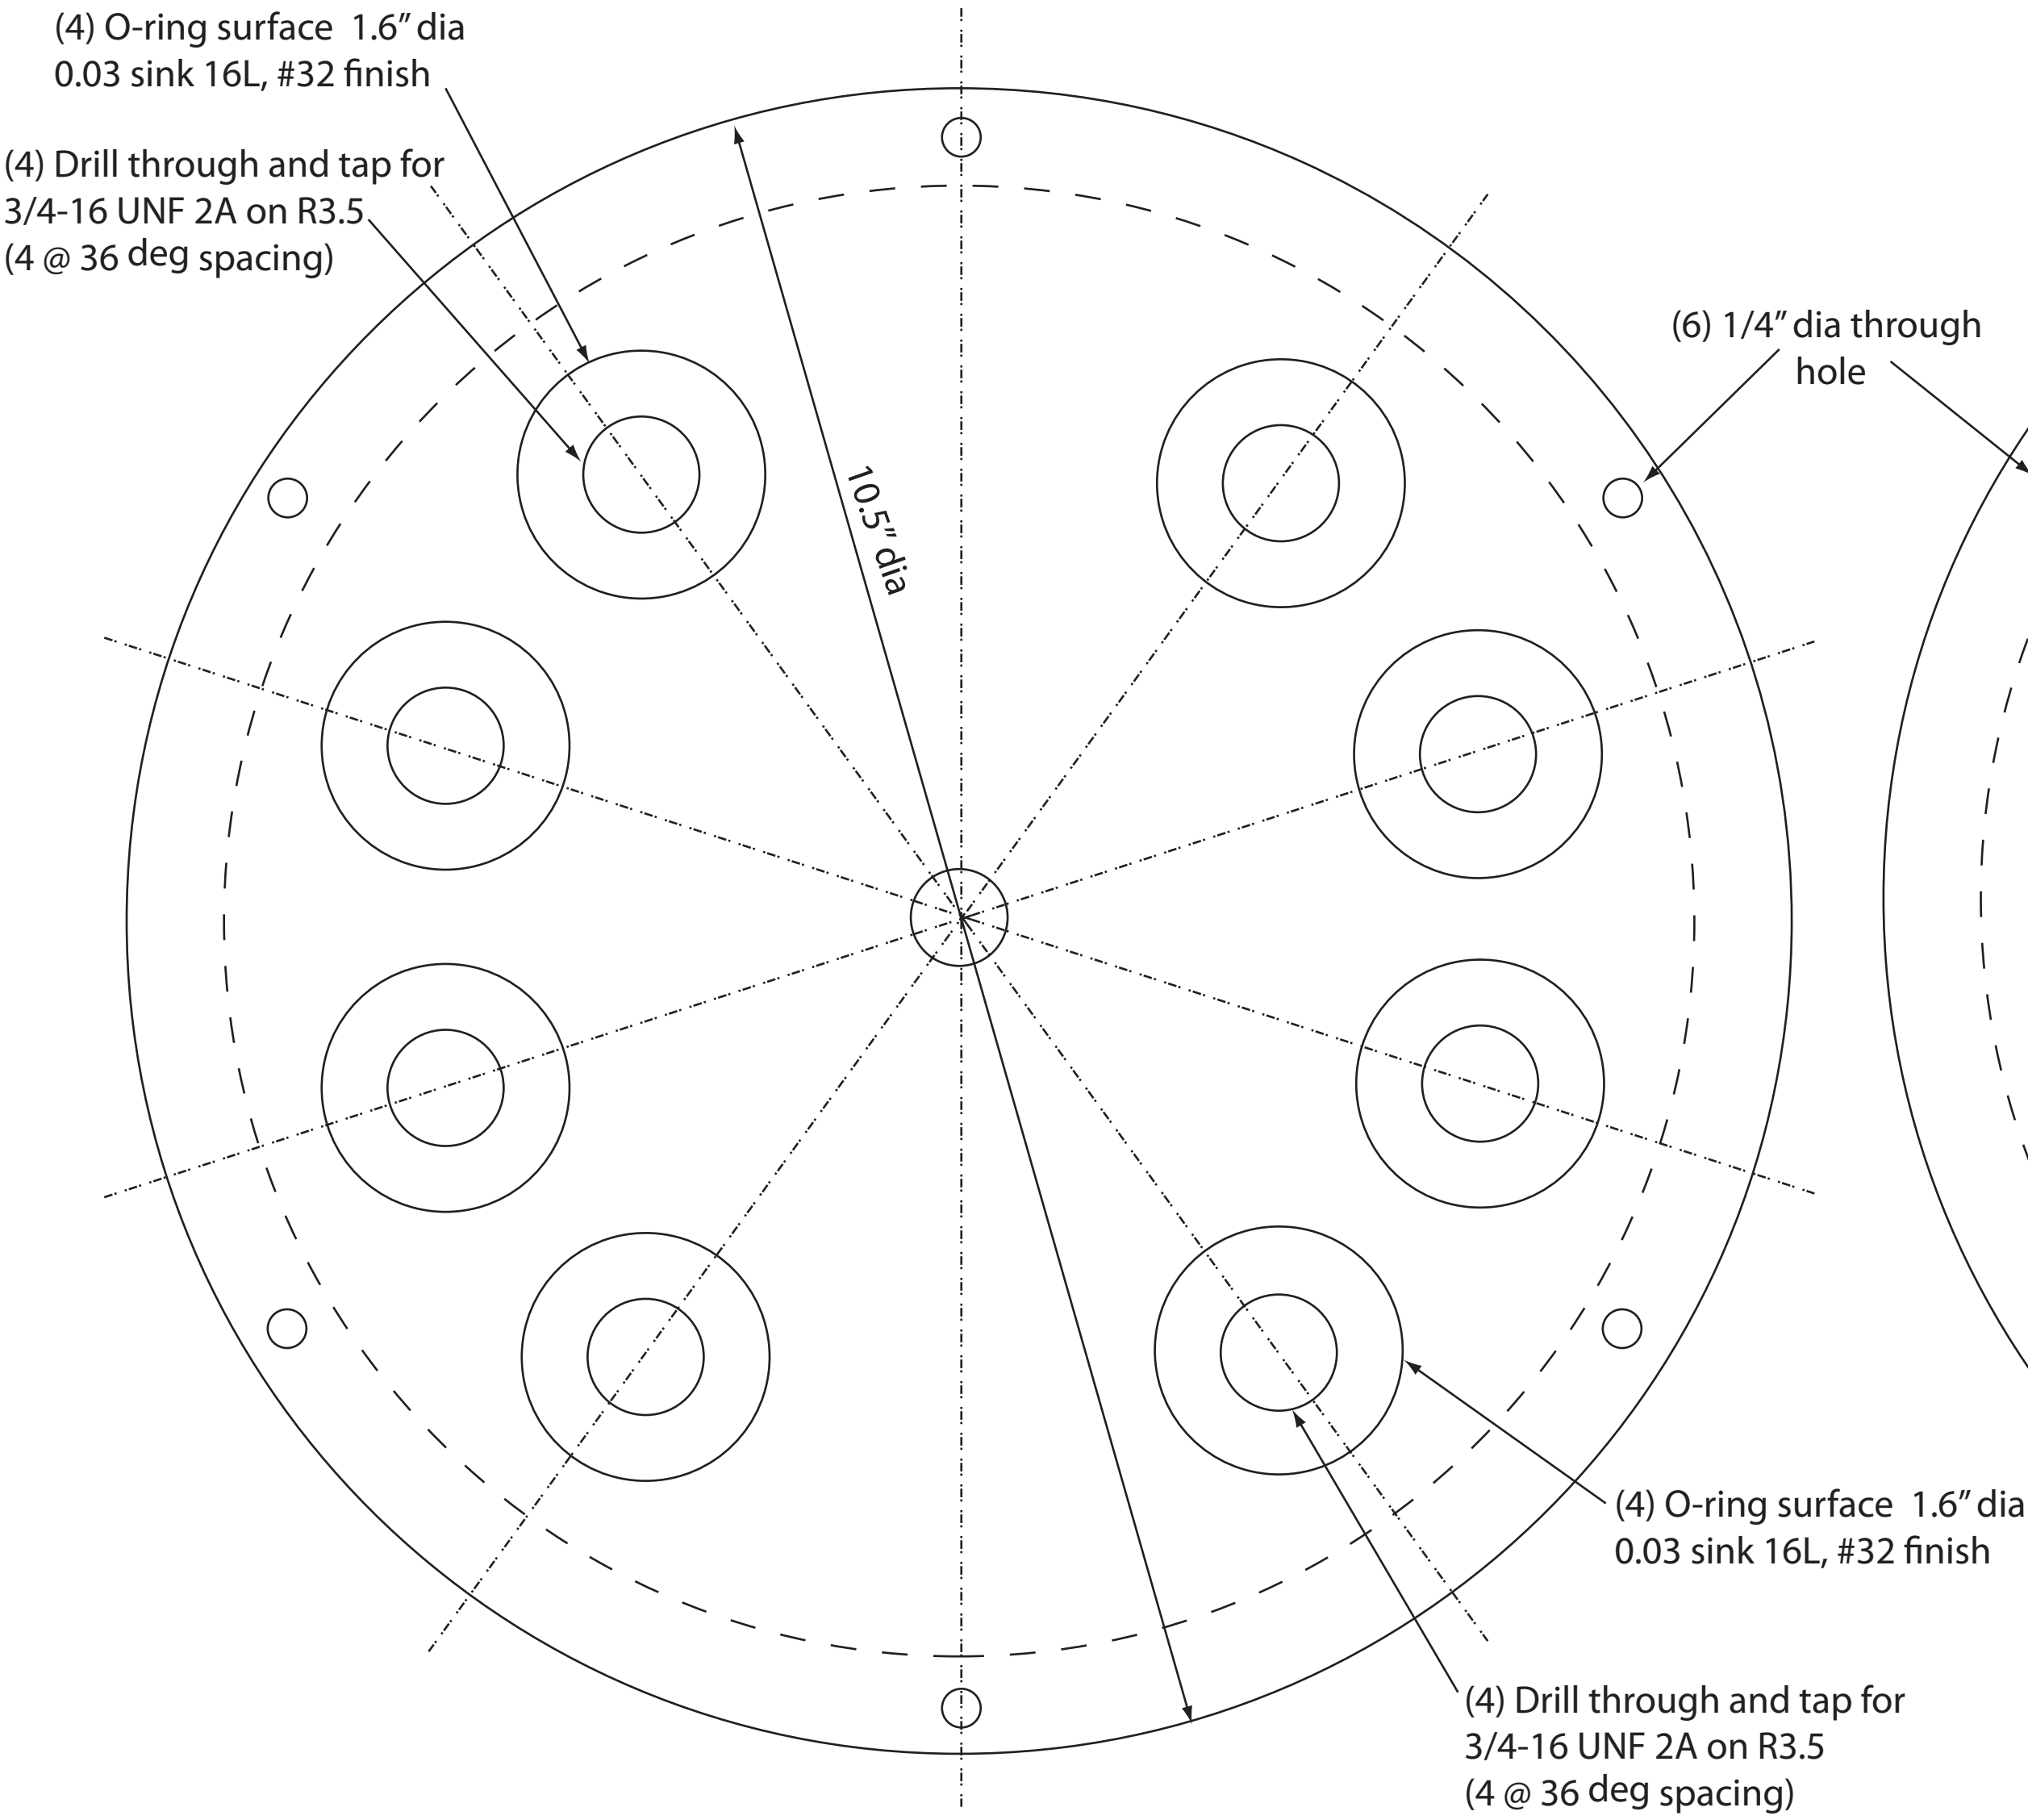

Power/ethernet endcap

