
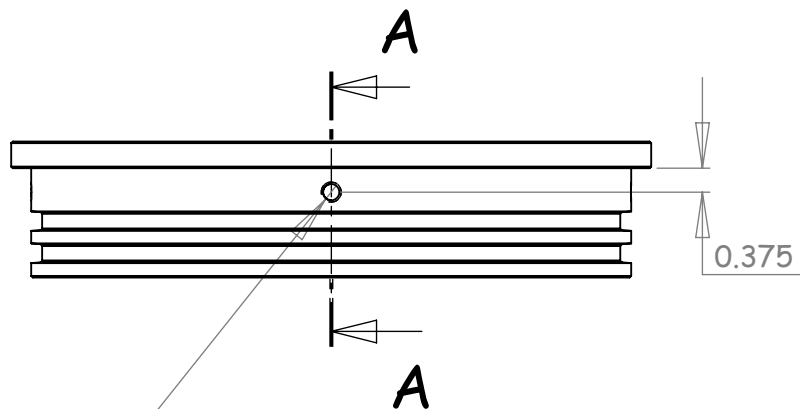
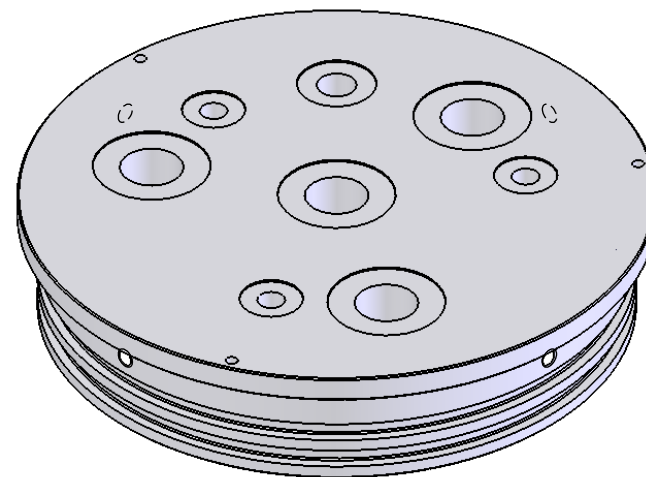


SECTION A-A
SCALE 1:3

4x Drill and Tap for 5/16-18 ∇ 0.5 @90°

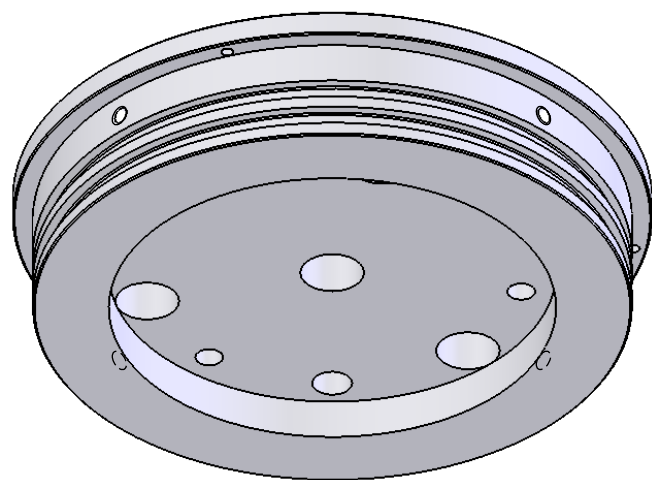

Make (2) ea.

UNLESS OTHERWISE SPECIFIED DIMENSIONS ARE IN INCHES		CAD GENERATED DRAWING, DO NOT MANUALLY UPDATE		University of Hawaii, Manoa	
		Drawn Kimball Millikan (ksm@hawaii.edu)		End Cap_Central Node (7 bulkhead connectors)	
		Phone (808) 956-3643		(1 of 2)	
MATERIAL PVC		Date 06/27/06		SIZE A	Revision Date 7/17/06
Units INCHES		Scale 1:3		SCALE	CAD FILE:
NEXT ASSY	USED ON	SHEET OF		REV. 1	
APPLICATION					