


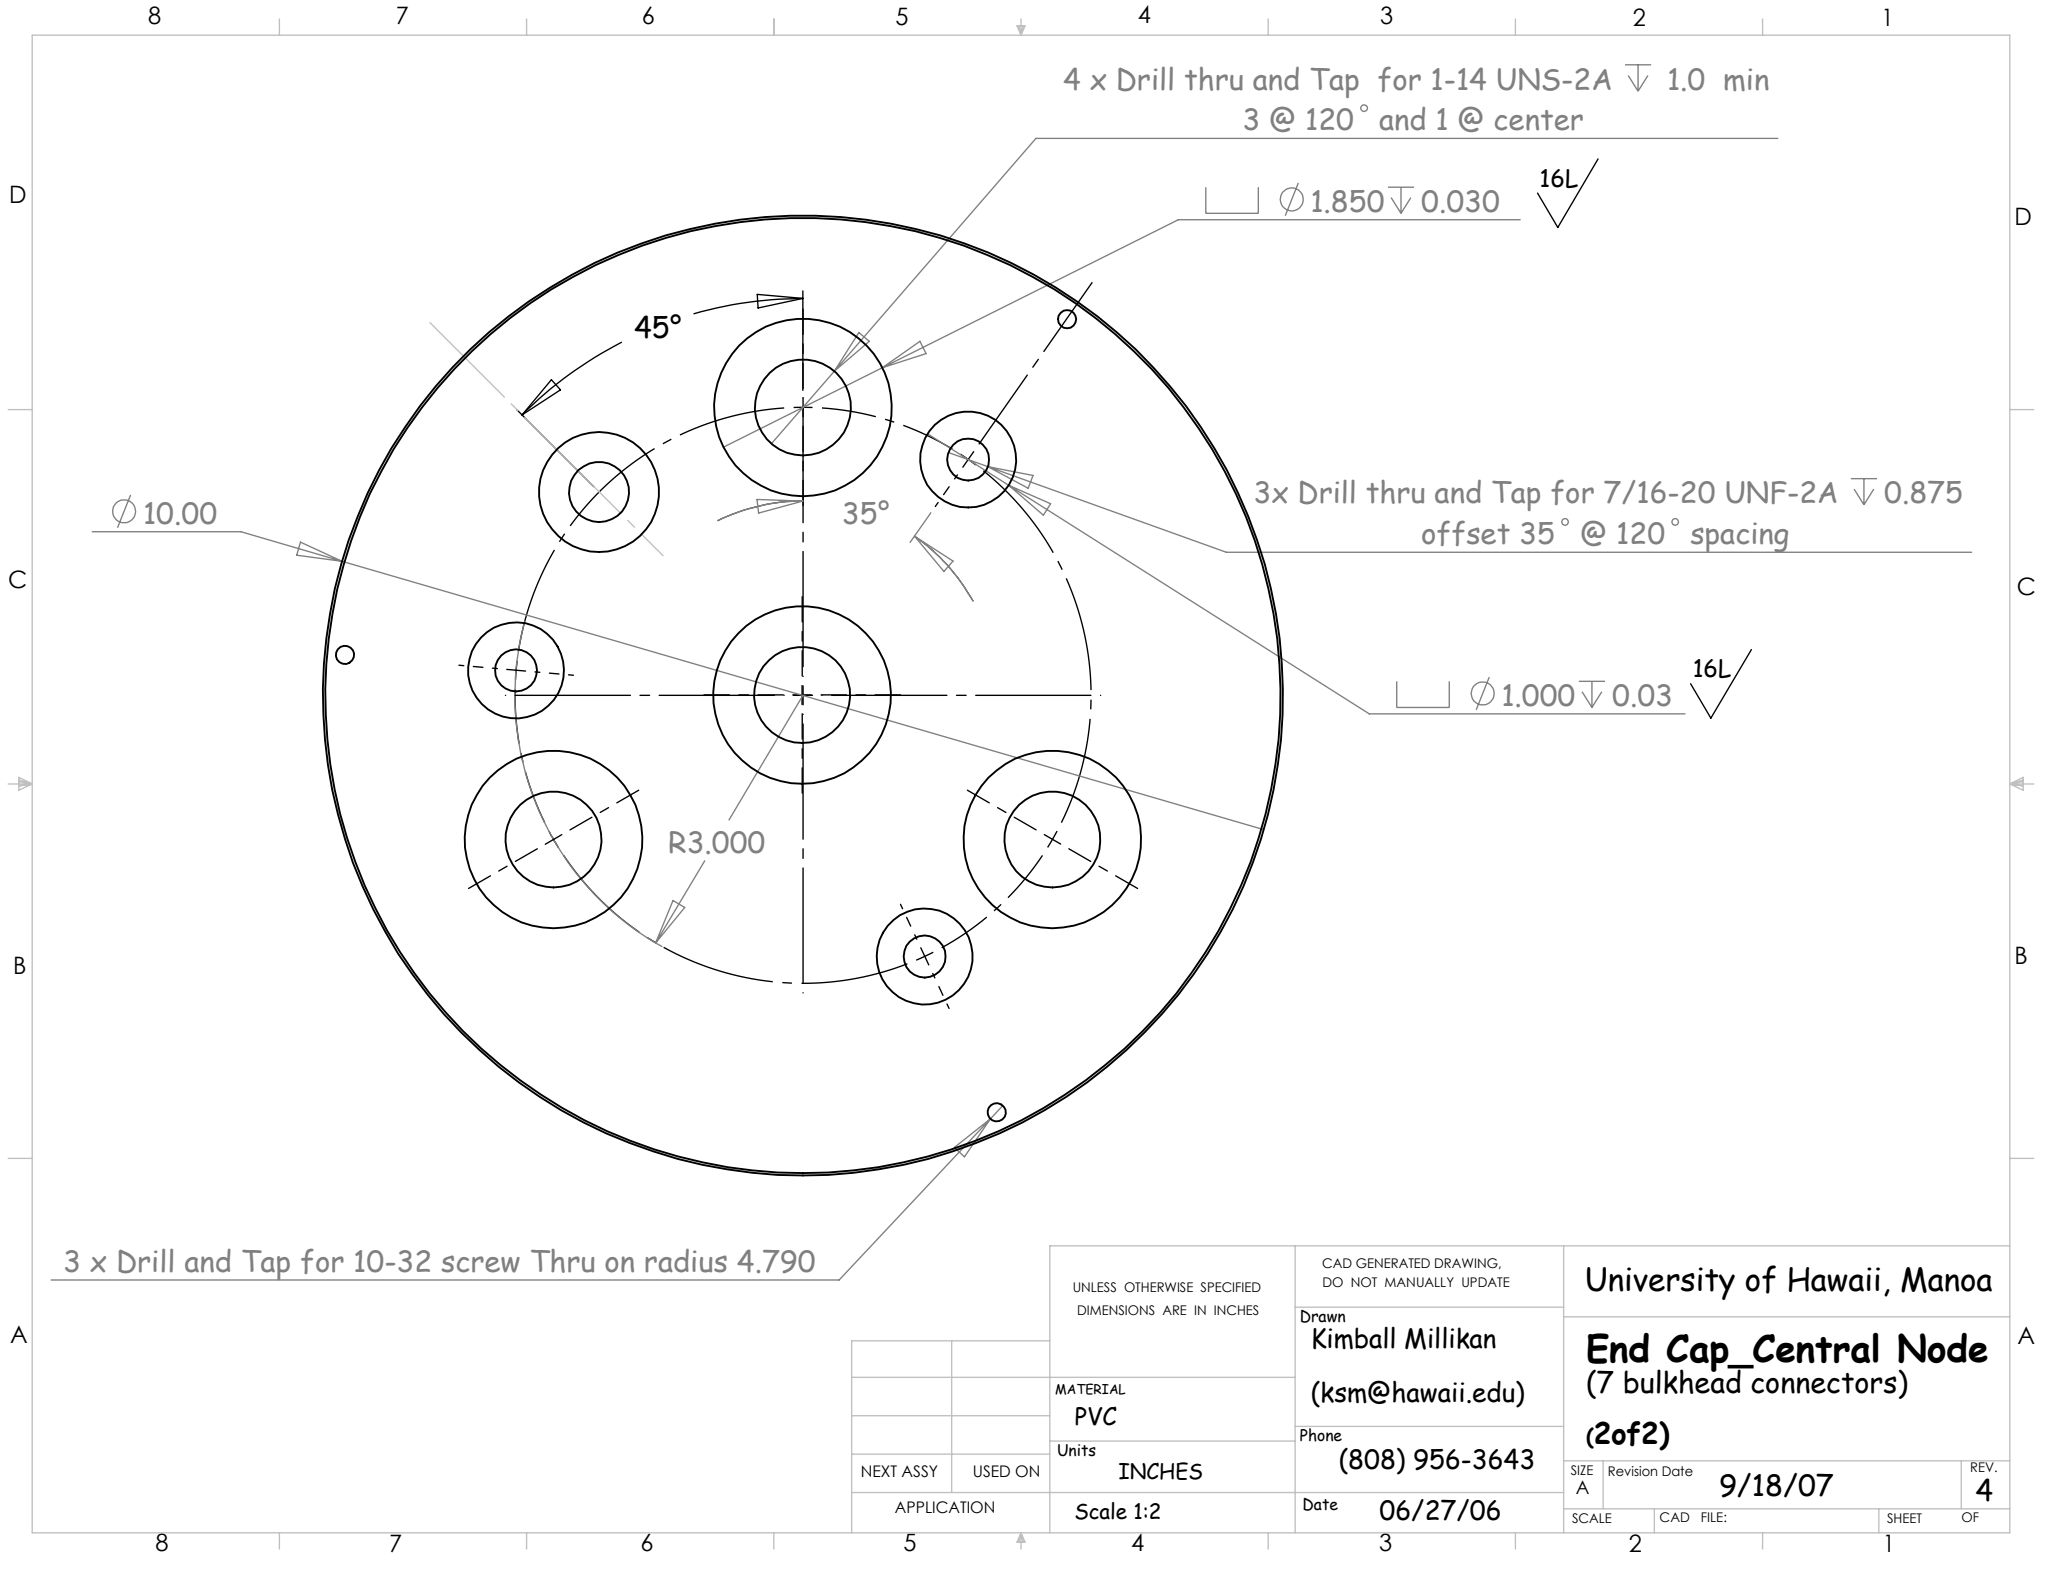

4 x Drill thru and Tap for 1-14 UNS-2A ∇ 1.0 min
3 @ 120° and 1 @ center

$\square$ ϕ 1.850 ∇ 0.030 $\sqrt{16L}$

3x Drill thru and Tap for 7/16-20 UNF-2A ∇ 0.875
offset 35° @ 120° spacing

$\square$ ϕ 1.000 ∇ 0.03 $\sqrt{16L}$

3 x Drill and Tap for 10-32 screw Thru on radius 4.790

NEXT ASSY	USED ON
APPLICATION	

UNLESS OTHERWISE SPECIFIED DIMENSIONS ARE IN INCHES	CAD GENERATED DRAWING, DO NOT MANUALLY UPDATE		University of Hawaii, Manoa	
	Drawn	Kimball Millikan	End Cap Central Node (7 bulkhead connectors)	
		(ksm@hawaii.edu)		
	Units	INCHES	(2of2)	
	Scale	1:2	SIZE A	Revision Date
				9/18/07
			SCALE	CAD FILE:
				SHEET OF

Phone	(808) 956-3643
Date	06/27/06

REV.	4
------	---